



9 Wind Brace - 1
Scale 3/8" : 1'

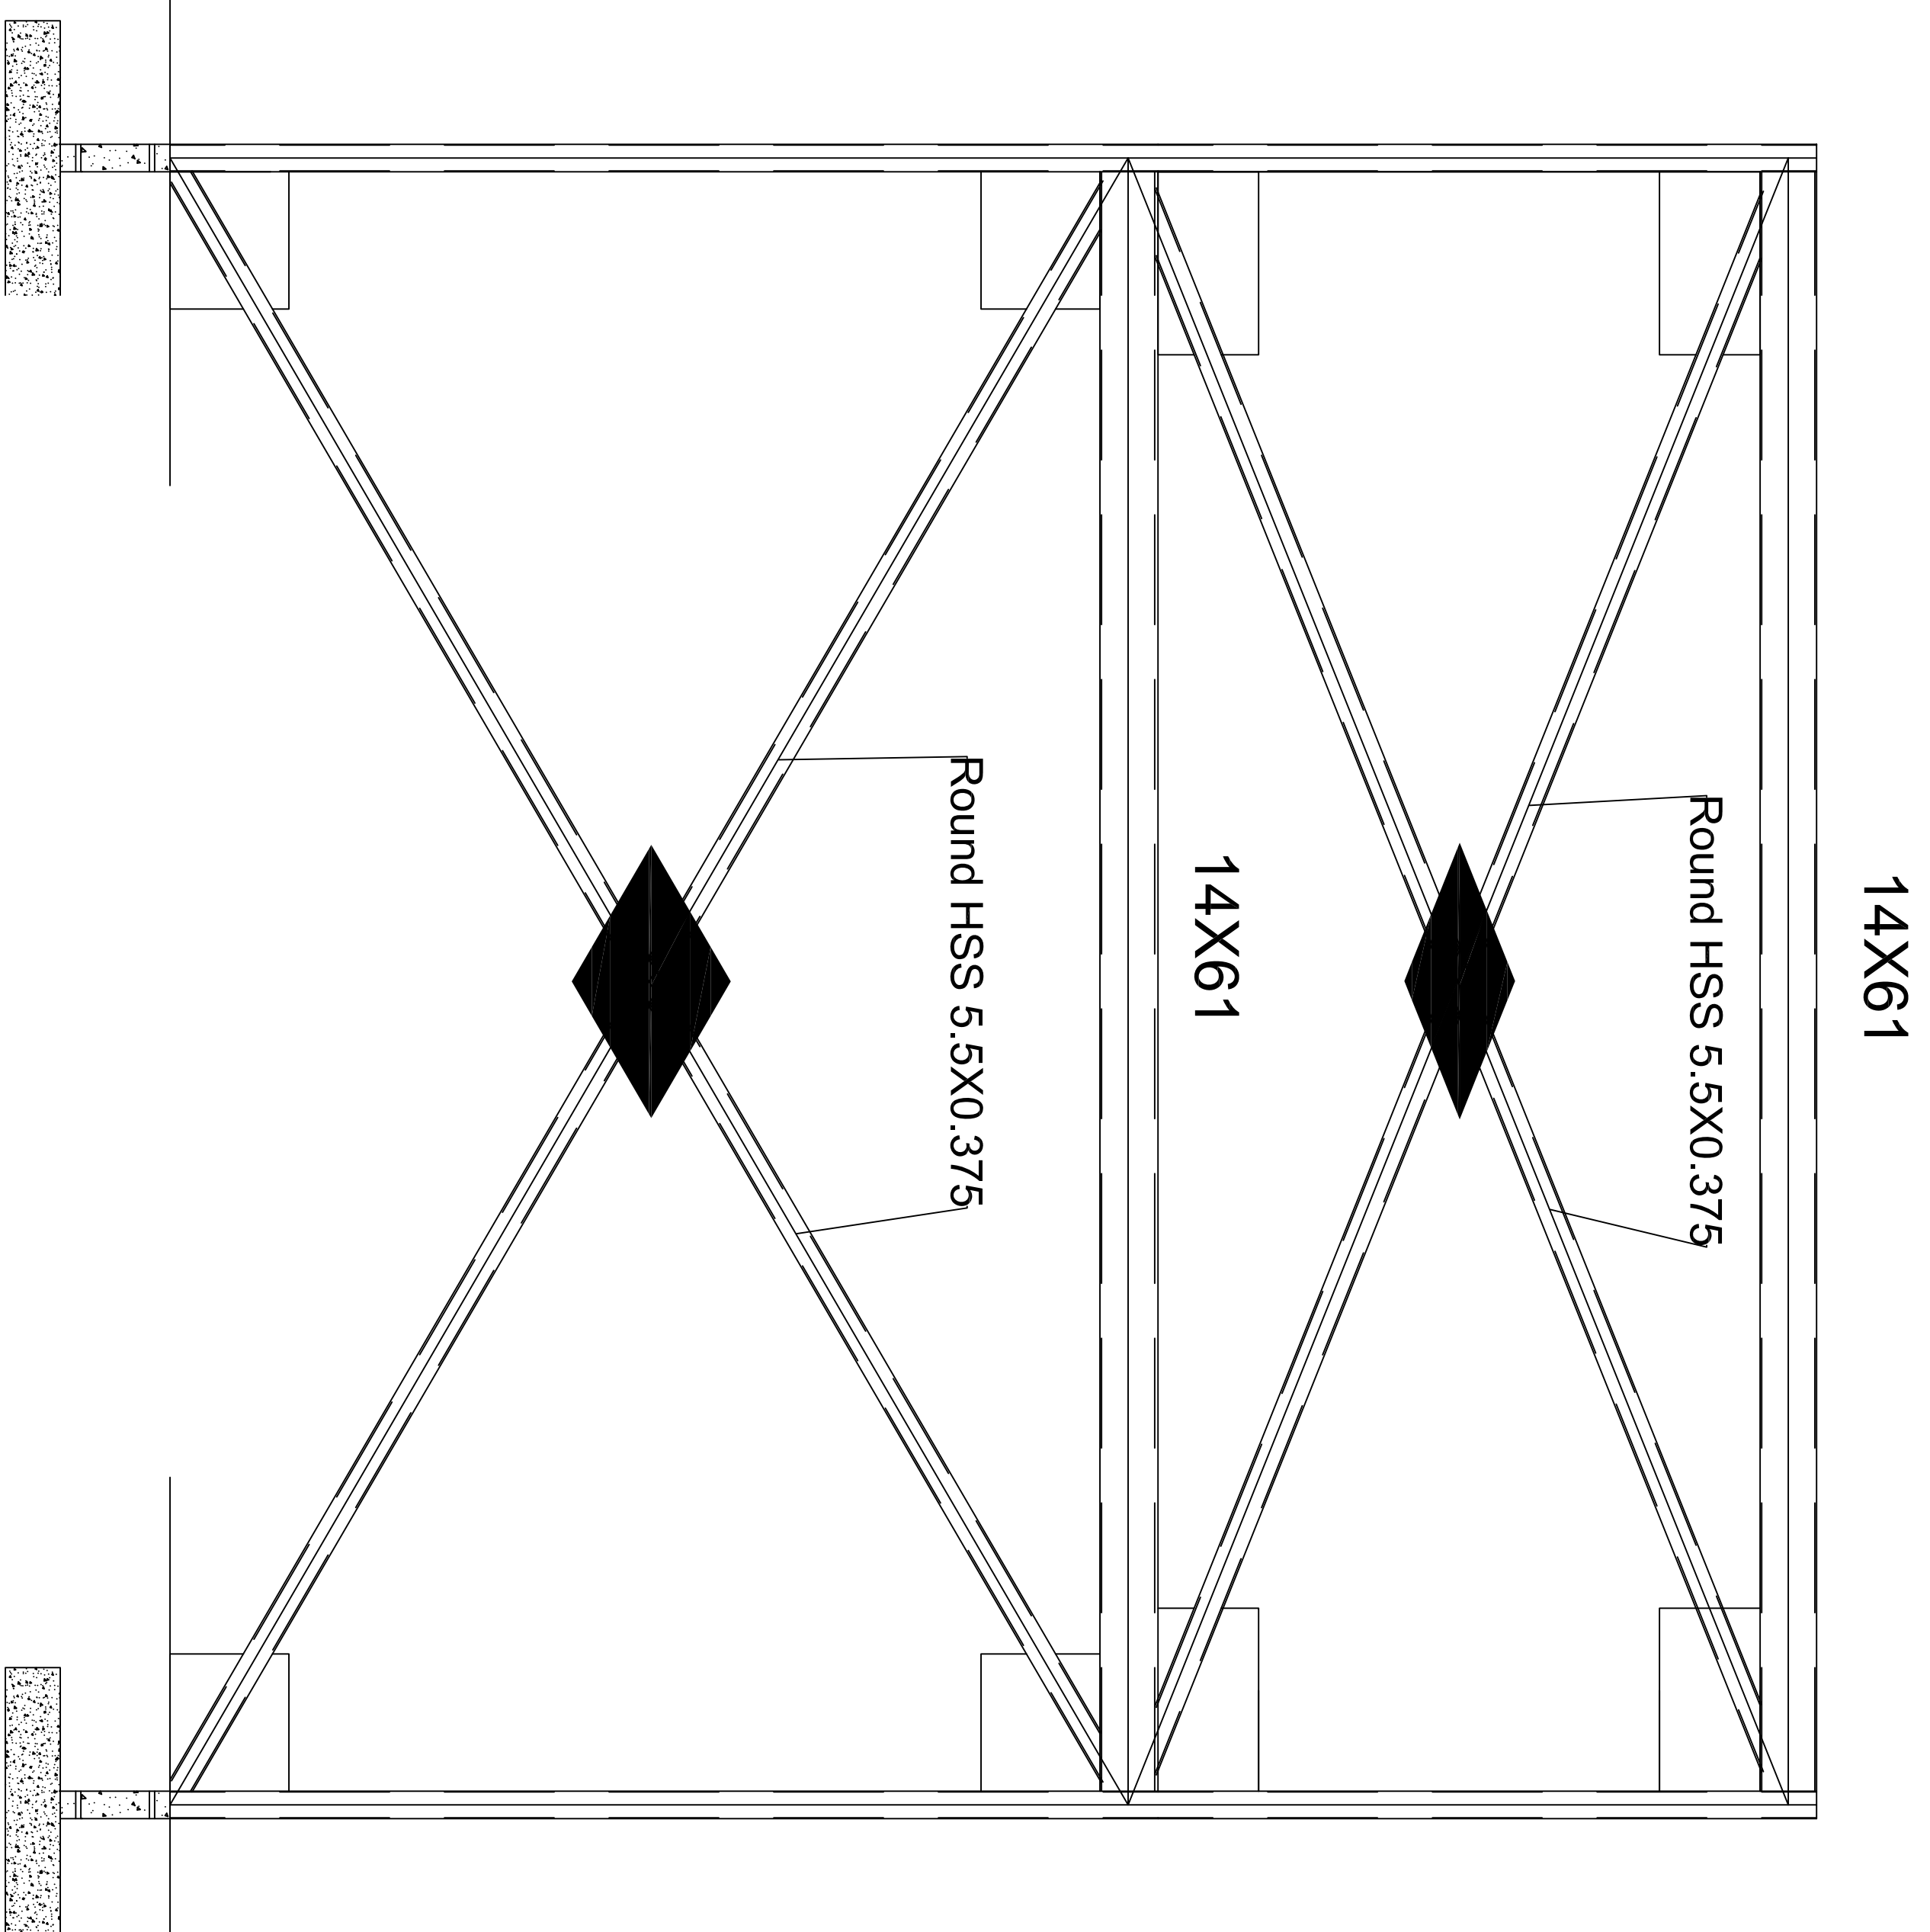

10 Wind Brace - 2
Scale 3/8" : 1'

JOB NAME: Framing Plan LOCATION: FLAGSTAFF, AZ
PROJECT:
INTERNATIONAL PAVILION EXPANSION
STRUCTURAL PLAN

JOB NO: 1
DATE: 2016/10/4
SCALE: 1"=10'
DRAWER 1: Abdulaziz Alajmi
DRAWER 2:
DRAWER 3:
DRAWER 4:
CHECKER 1: Phoo Myat Sandy Maung
CHECKER 2: Yijie Gao

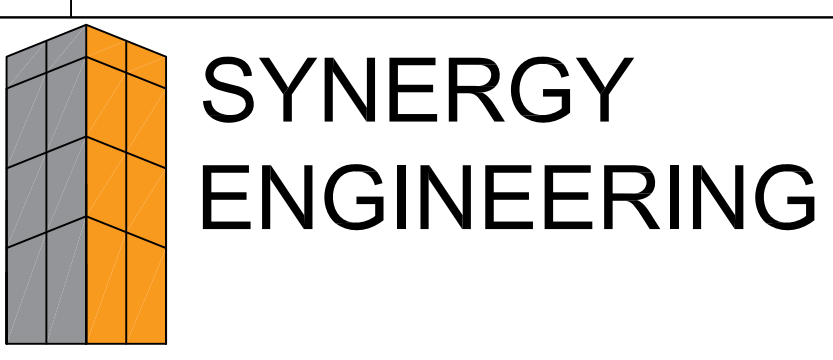

REVISIONS			
NO.	DESCRIPTION	DATE:	BY:
1	Revision for 50%	10/4/2016	YG
2	Revision for final framing plan	10/25/2016	PS
3			
4			
5			
6			
7			

DRAWING:

S04

SHEET NO: 5 OF: 5