


Existing Building
FF=6915.50

Proposed Building
FF=6919.00

JOB NAME: Site Plan LOCATION: FLAGSTAFF, AZ
PROJECT:
INTERNATIONAL PAVILION EXPANSION
CIVIL PLAN

JOB NO: 1
DATE: 11/30/2016
SCALE: 1:10
DRAWER 1: Phoo Myat
DRAWER 2: Yijie Gao
DRAWER 3:
DRAWER 4:
CHECKER 1: Yijie Gao
CHECKER 2: Phoo Myat

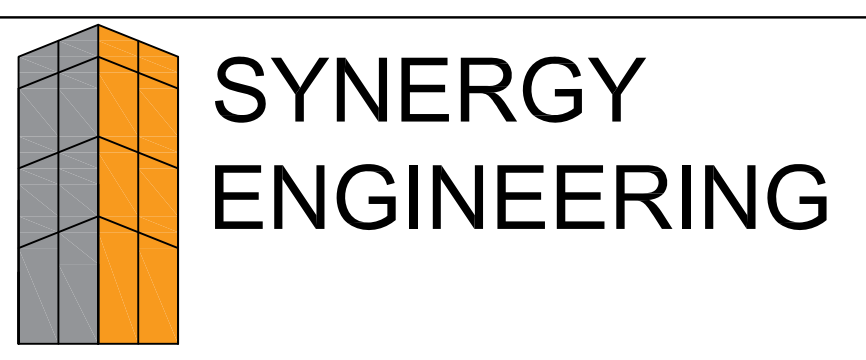

REVISIONS			
NO.	DESCRIPTION	DATE:	BY:
1	Final Report	11/30/2016	YG
2			
3			
4			
5			
6			
7			

DRAWING: C01
SHEET NO: 1 OF: 1