
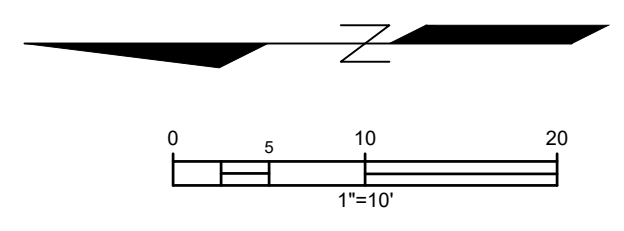


D:\CARPSTONE\DWG\4425 RYANS TRAIL\Sheet 03.dwg
 Plotted Monday, April 23, 2018 2:09pm by Ears6

4425 N RYANS TRL

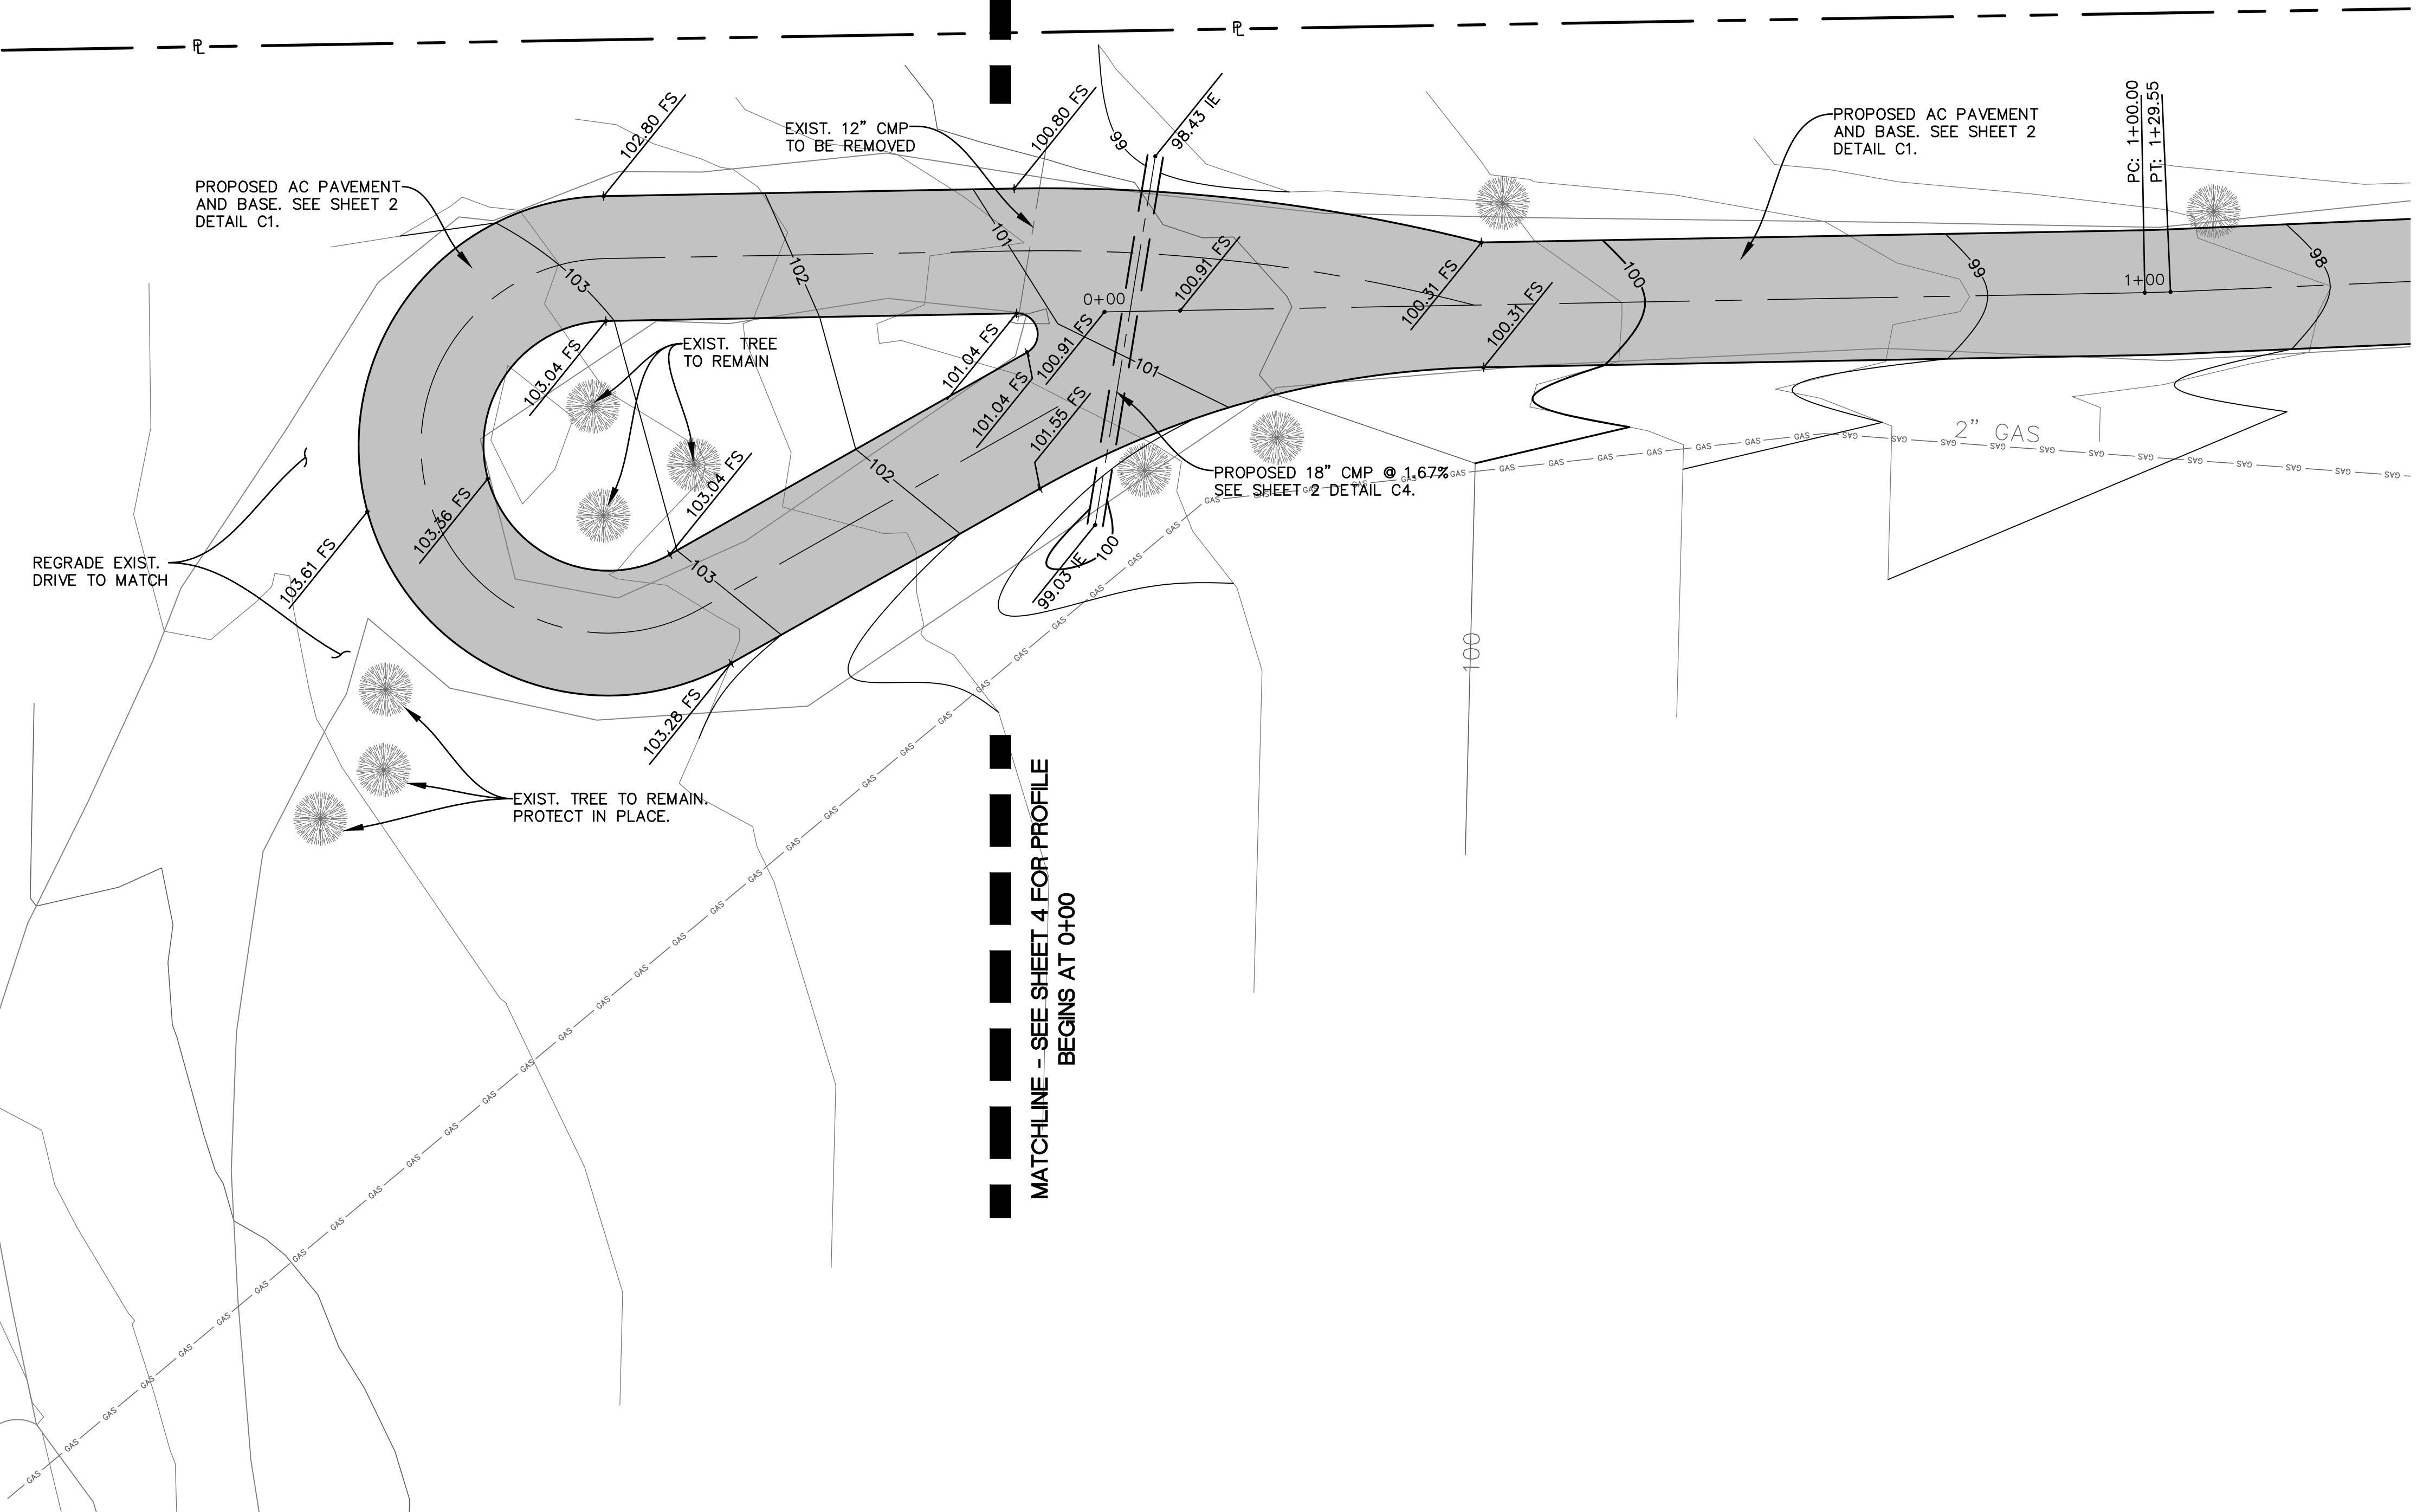

SHEET		NO		DATE		REVISION		DESCRIPTION		BY		DESIGNER		TPS		SHEET TITLE	
3												TPS		TPS		GRADING PLAN	
OF 7												CHECKED		DATE		RYAN'S TRAIL REDESIGN 4425 N RYANS TRAIL, FLAGSTAFF, AZ 86001	
												DATE		2/22/18		2112 S HUFFER LANE, FLAGSTAFF, AZ 86011	
																NORTHERN ARIZONA UNIVERSITY COLLEGE OF ENGINEERING	