




D:\CARPSTONE\DWG\2436 Sheet 02.dwg
 Plotted Monday, April 23, 2018 2:11pm by 6506

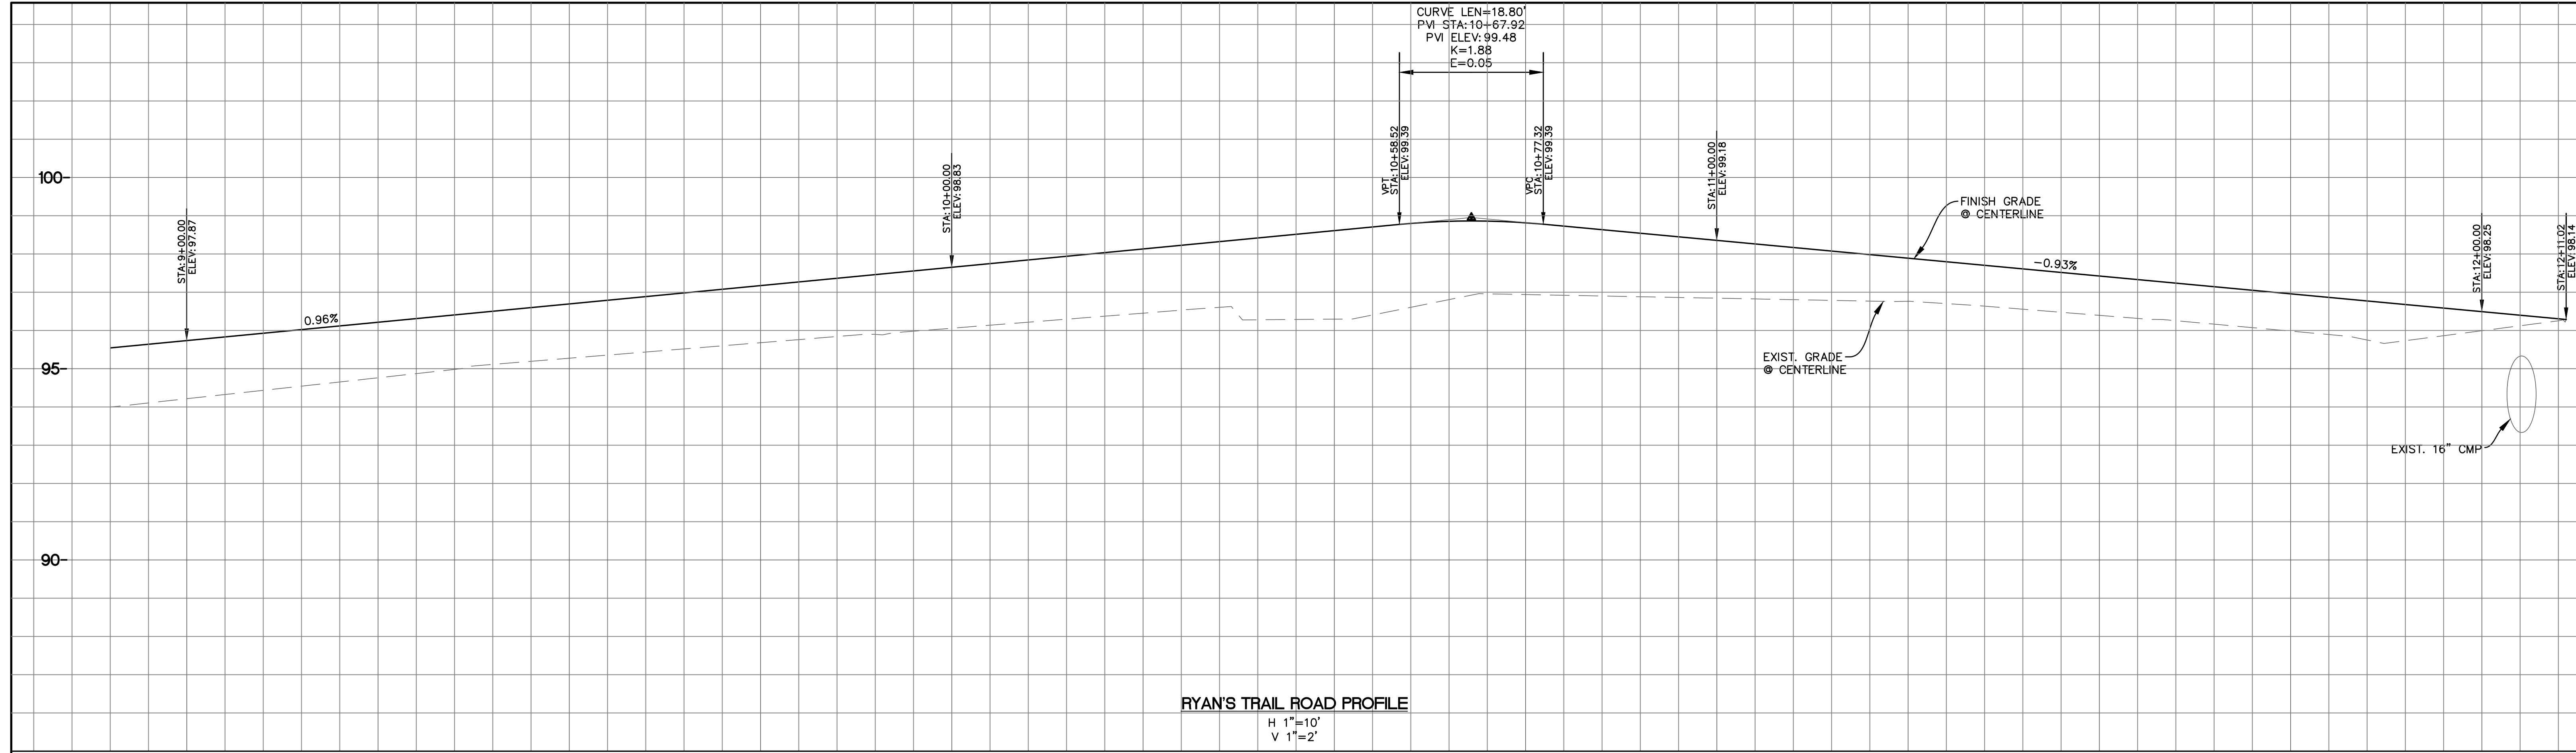

RYAN'S TRAIL ROAD PROFILE
 H 1"=10'
 V 1"=2'

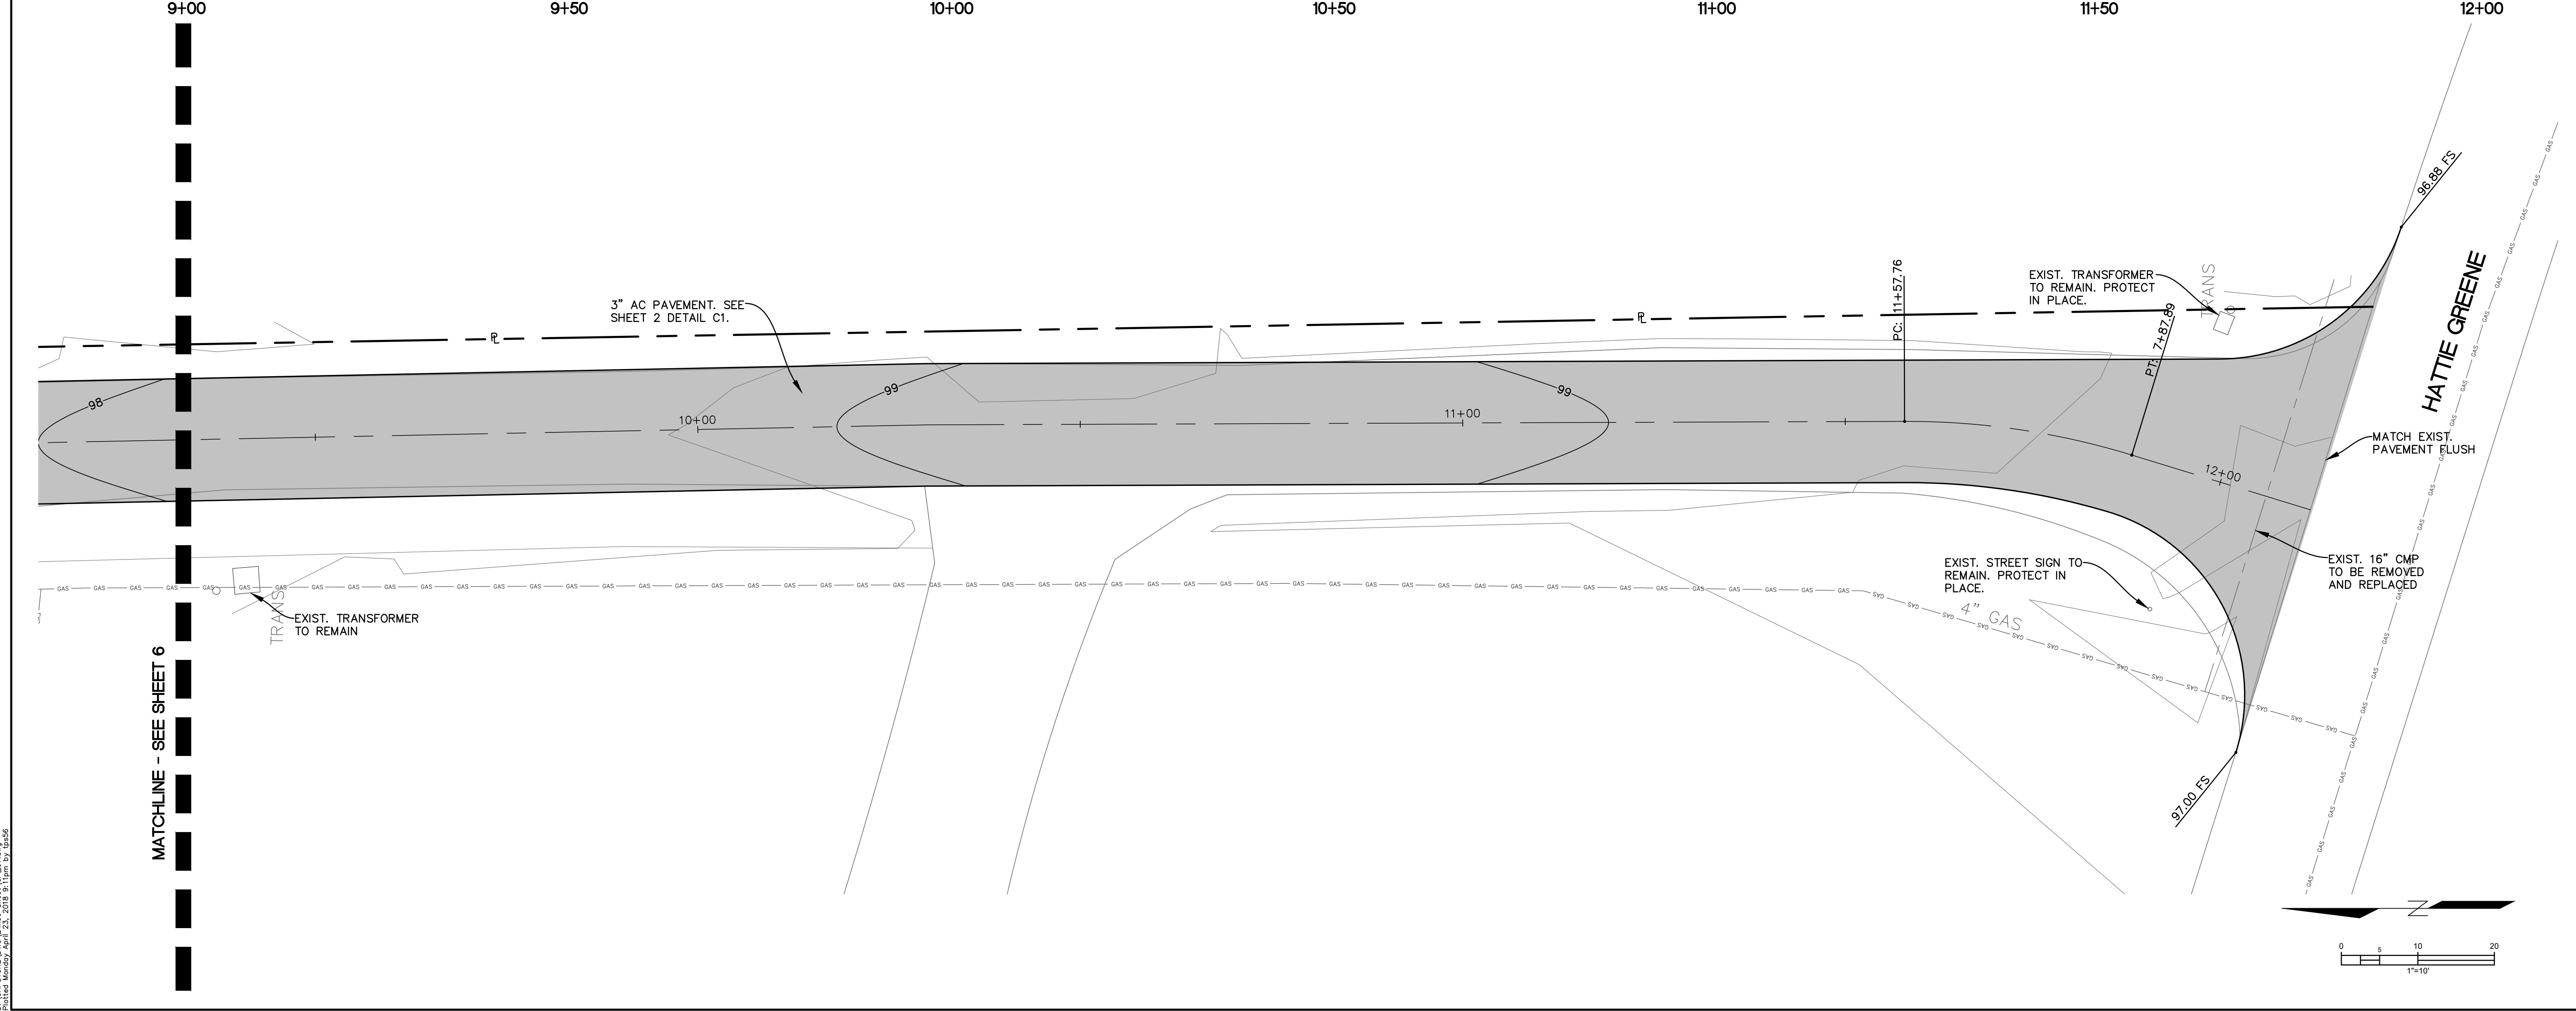

MATCHLINE - SEE SHEET 6

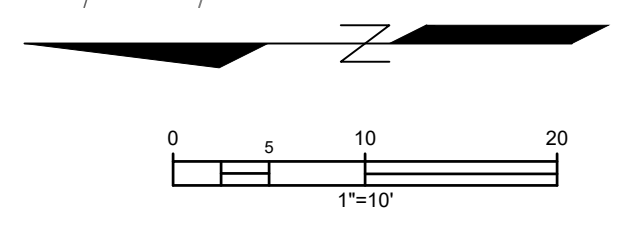

SHEET TITLE		DESIGNER		DRAWN		CHECKED		DATE	
GRADING PLAN		TPS	TPS	TPS	TPS	TPS	TPS	2/22/18	
JOB NAME		RYAN'S TRAIL REDESIGN							
JOB NO.		4425 N RYAN'S TRAIL, FLAGSTAFF, AZ 86001							
SHEET NO.		7							
TOTAL SHEETS		7							

NORTHERN ARIZONA UNIVERSITY COLLEGE OF ENGINEERING

2112 S HUFFER LANE, FLAGSTAFF, AZ 86011