

# JOSEPH CITY FLOODING PROPOSED MITIGATION PRELIMINARY PLANS; NOT FOR CONSTRUCTION

NAVAJO COUNTY, ARIZONA  
TOWNSHIP 18N RANGE 19E SECTION 17

**Cover Sheet**  
**Joseph City Flood Mitigation Proposal**

PROJECT #: WERC  
 DATE: 04/24/2024  
 SCALE: SHOWN  
 DRAFTER: CER  
 REVIEWER: MDH

#	DATE	DESCRIPTION	REVISIONS	BY

DRAWING  
**CVR**  
 SHEET 1 OF 6

**PROJECT ENGINEERS**

CAROLINE REED  
(720) 382 4826  
CER389@NAU.EDU
















MATT HELMS  
(707) 225 4807  
MDH463@NAU.EDU

ZACH LYON  
(928) 713 5230  
ZWL8@NAU.EDU

TIANA DELONEY  
(928) 919 9173  
TD573@NAU.EDU

SHEET INDEX		
SHT NO	DWG NO	DESCRIPTION
1	CVR	COVER SHEET
2	TOPO	EXISTING SITE SHEET
3	EL	ELEVATION & PLAN VIEW
4	S1	SECTION VIEW
5	S2	SECTION VIEW
6	SP	PROPOSED SITE PLAN


**LEGEND**

-  EXISTING MAJOR CONTOUR
-  EXISTING MINOR CONTOUR
-  PROPOSED COMMUNITY GREEN SPACE
-  PROPOSED FENCE LOCATION
-  PROPOSED GRADING LOCATION
-  PROPOSED LINER; SECTION 1
-  PROPOSED LINER; SECTION 2
-  STEEL FENCE
-  DOUGLAS FIR SIDEBOARDS
-  NRS STRAP
-  ROOF FLASHING
-  BOLTS
-  1/2" REBAR
-  CONCRETE
-  EXISTING GROUND



LOCATION MAP  
NTS

# Existing Site Topography

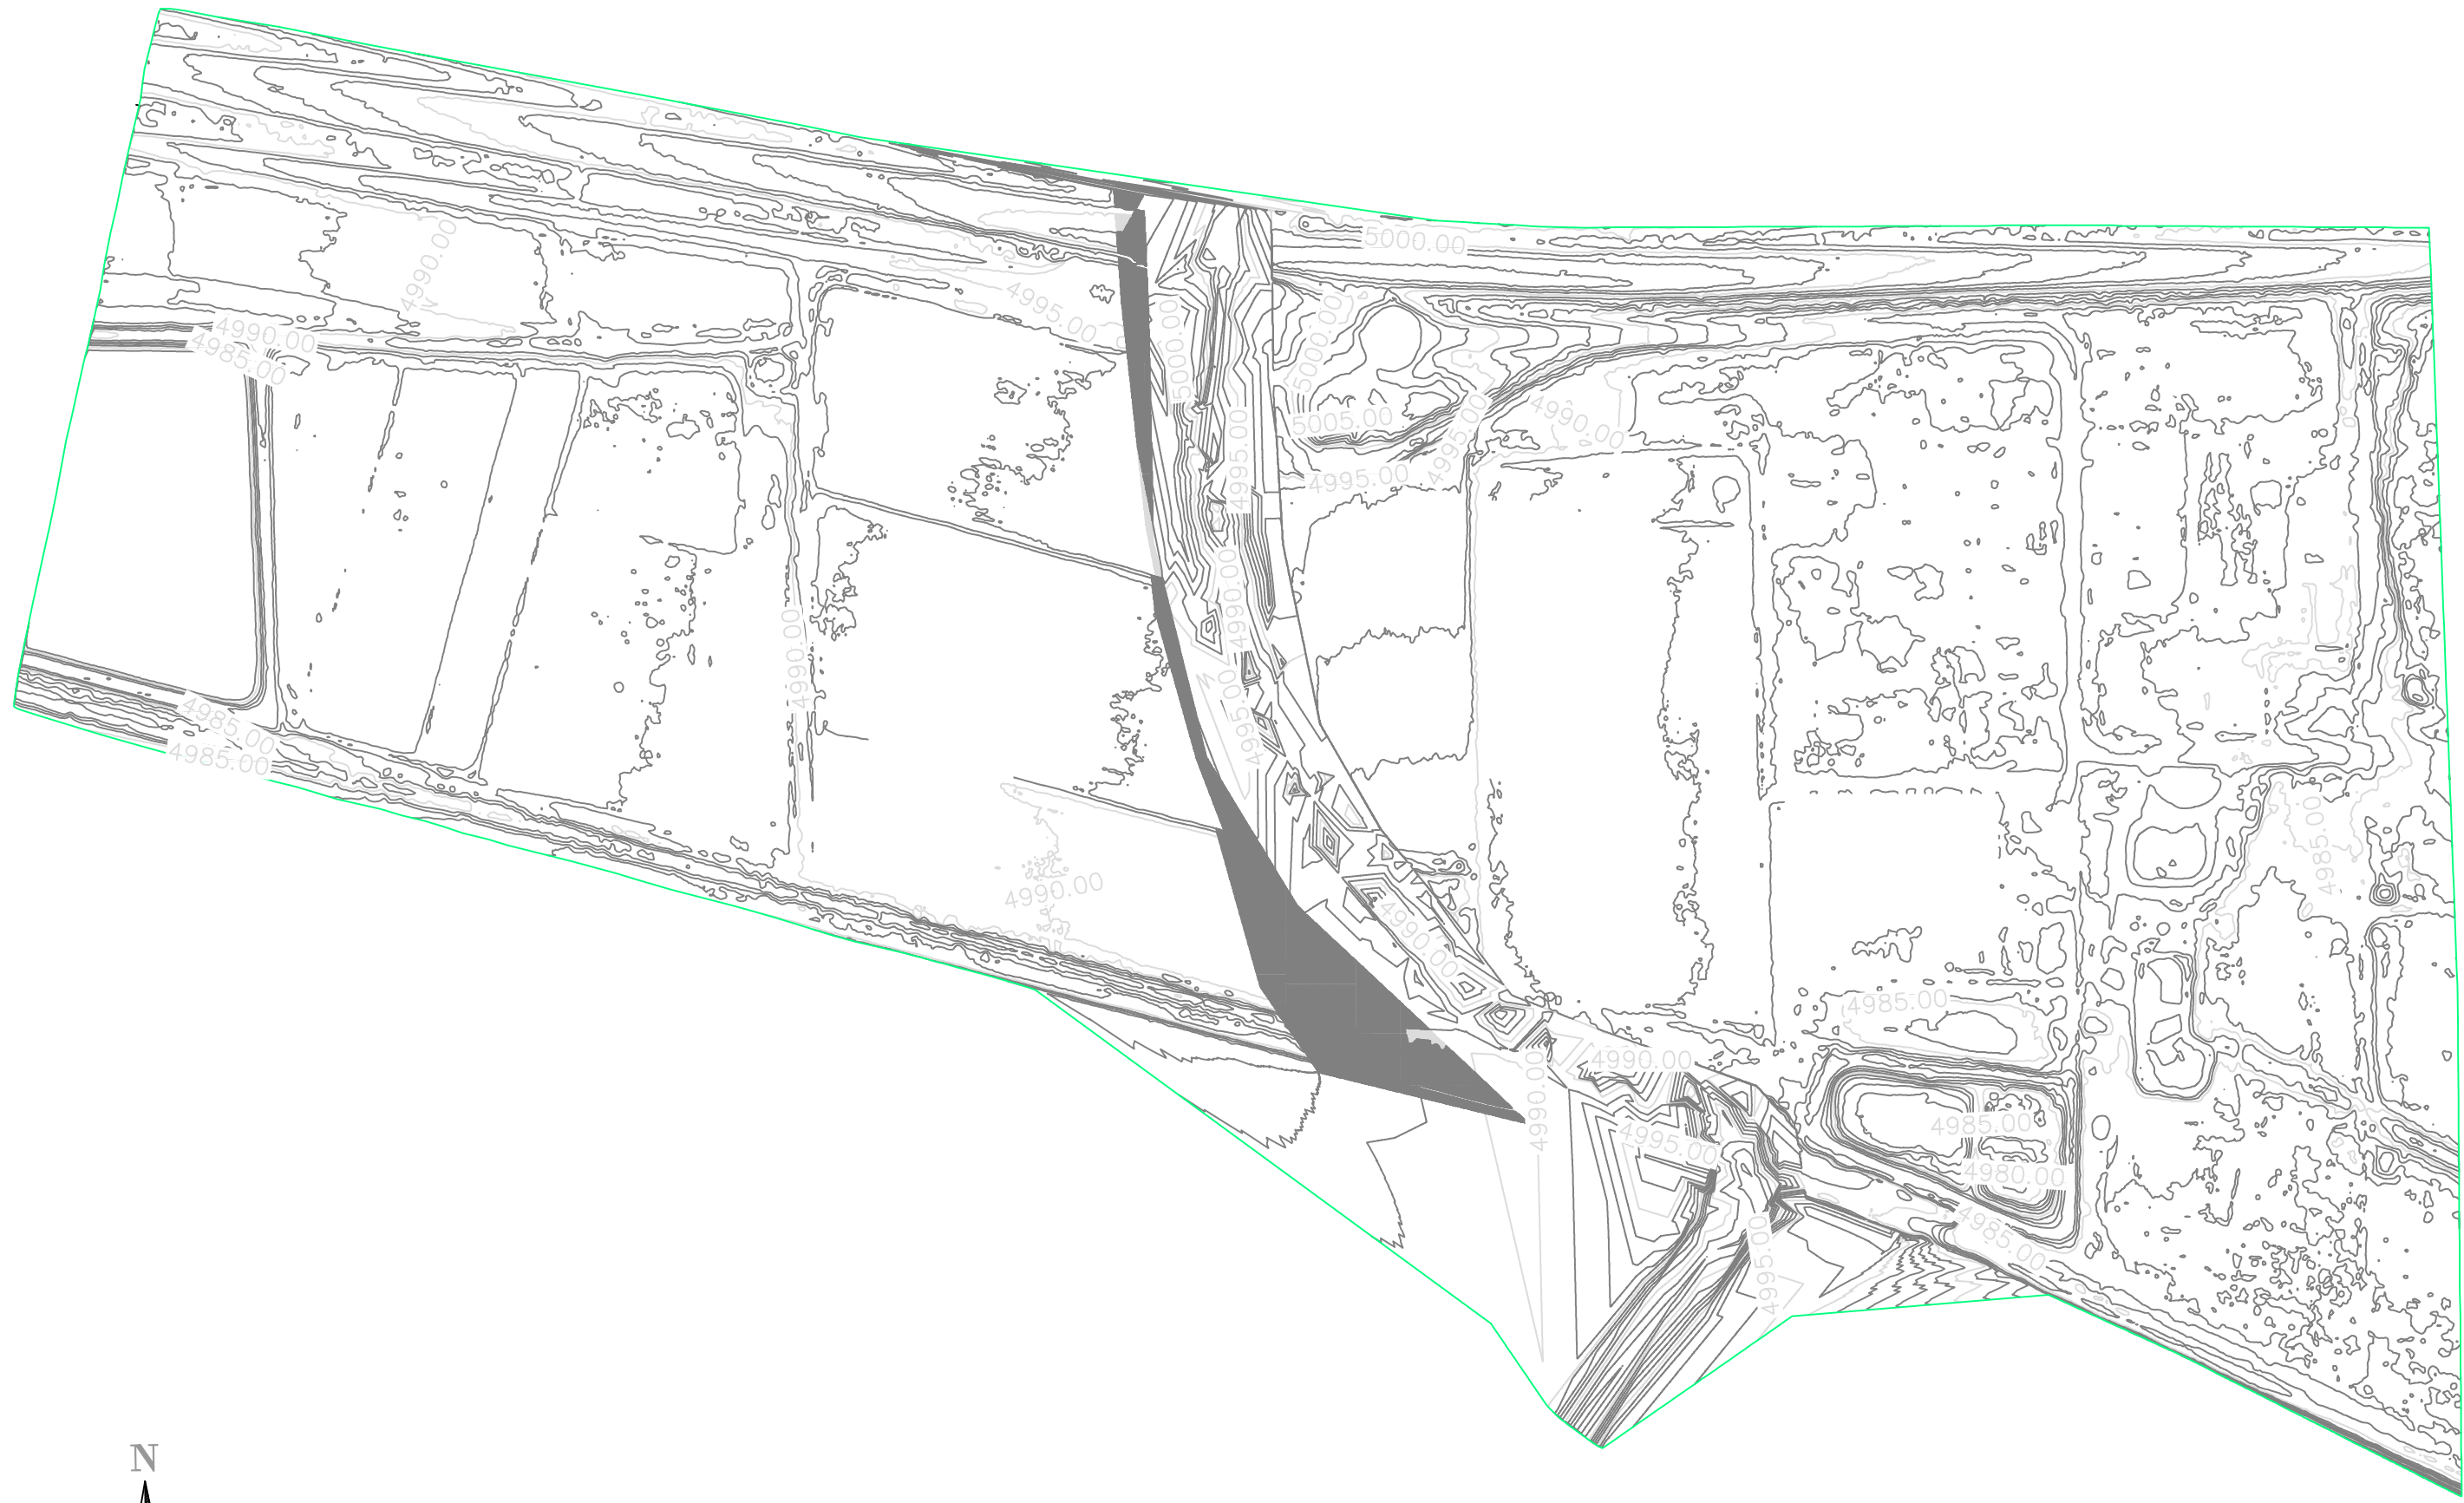


0 275  
SCALE: 1" = 275'

PROJECT #:	WERC
DATE:	05/05/2024
SCALE:	SHOWN
DRAFTER:	CER
REVIEWER:	MDH



#	DATE	DESCRIPTION	REVISIONS	BY

DRAWING	
<b>TOPO</b>	
SHEET	OF
2	6

# Elevation View

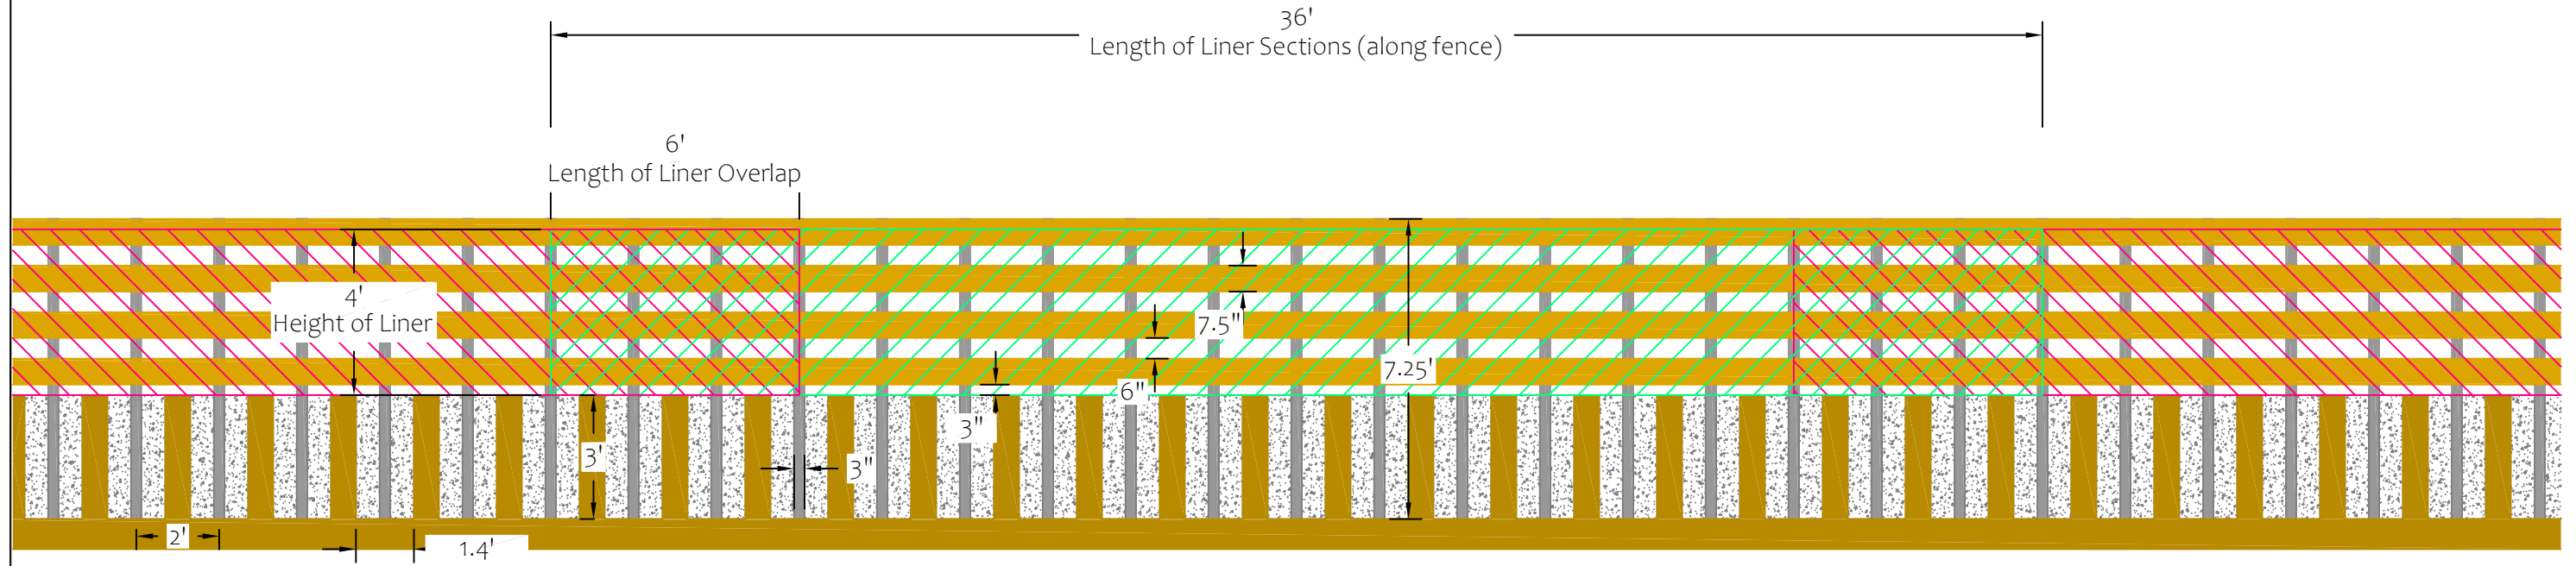

# Plan View


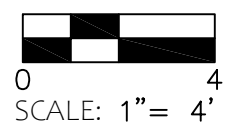
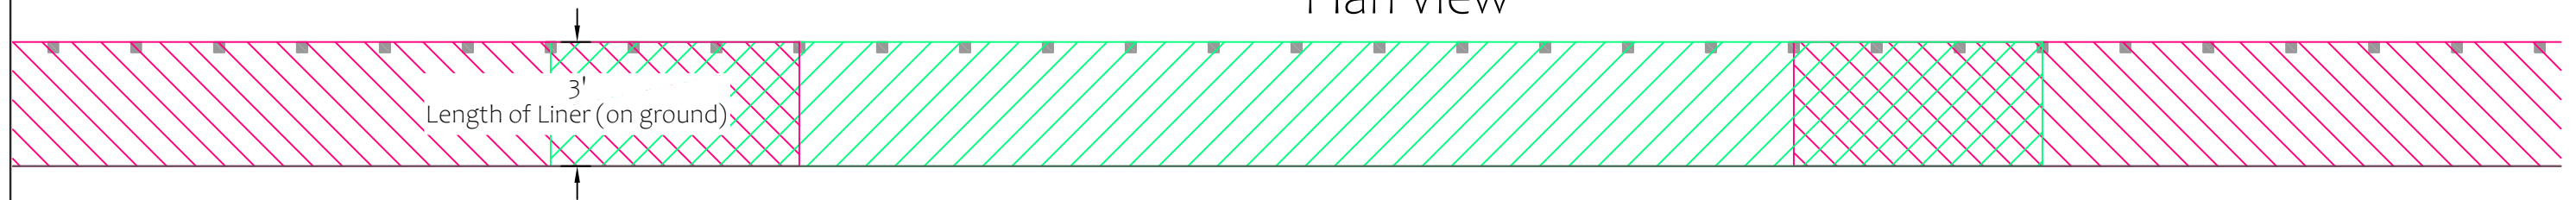


## Elevation and Profile Views

PROJECT #:	WERC
DATE:	04/24/2024
SCALE:	SHOWN
DRAFTER:	CER
REVIEWER:	MDH

#	DATE	DESCRIPTION	REVISIONS	BY

DRAWING	
<b>EL</b>	
SHEET	OF
<b>3</b>	<b>6</b>

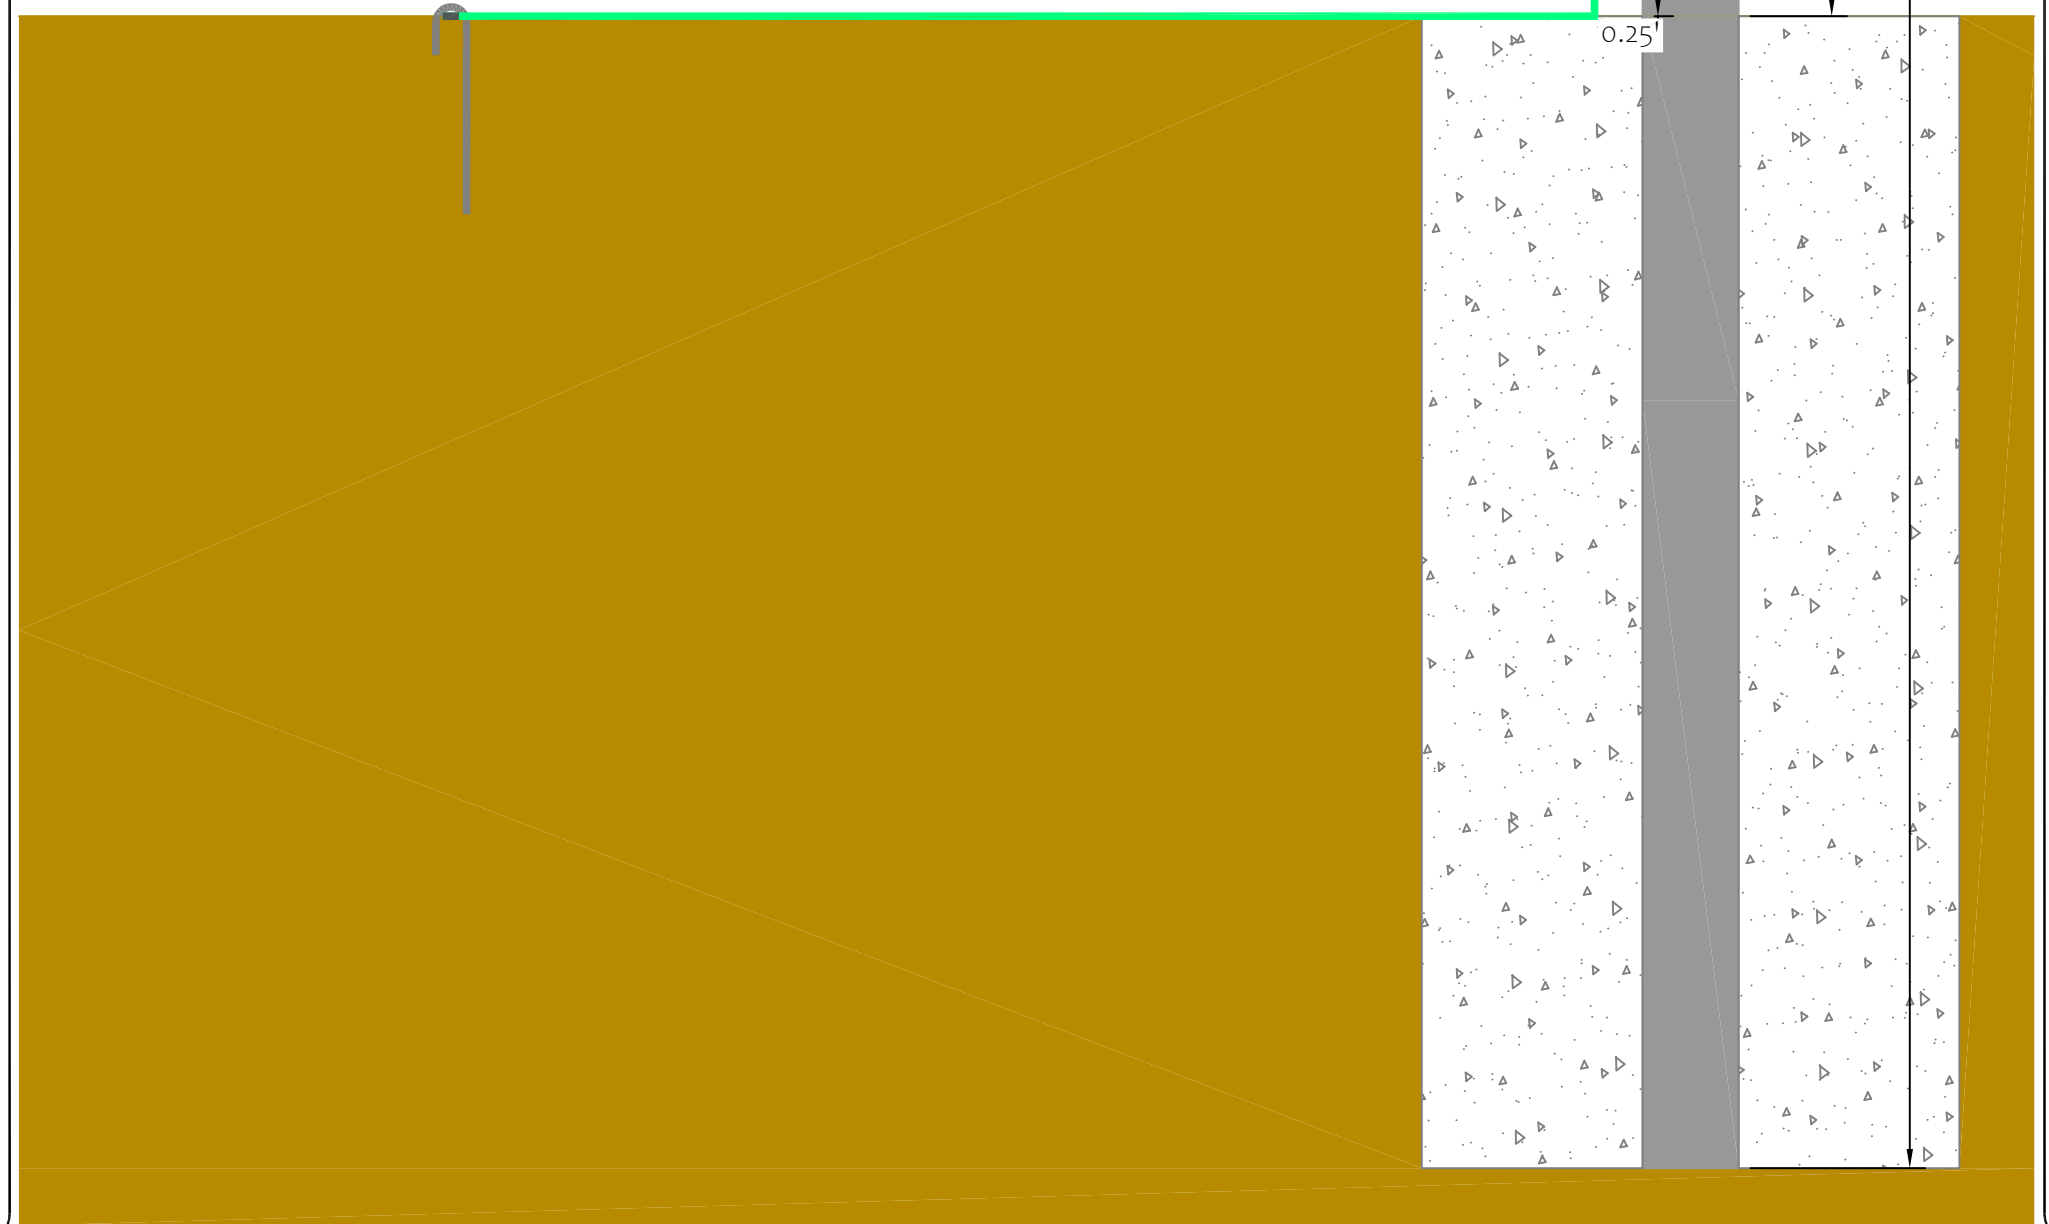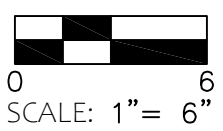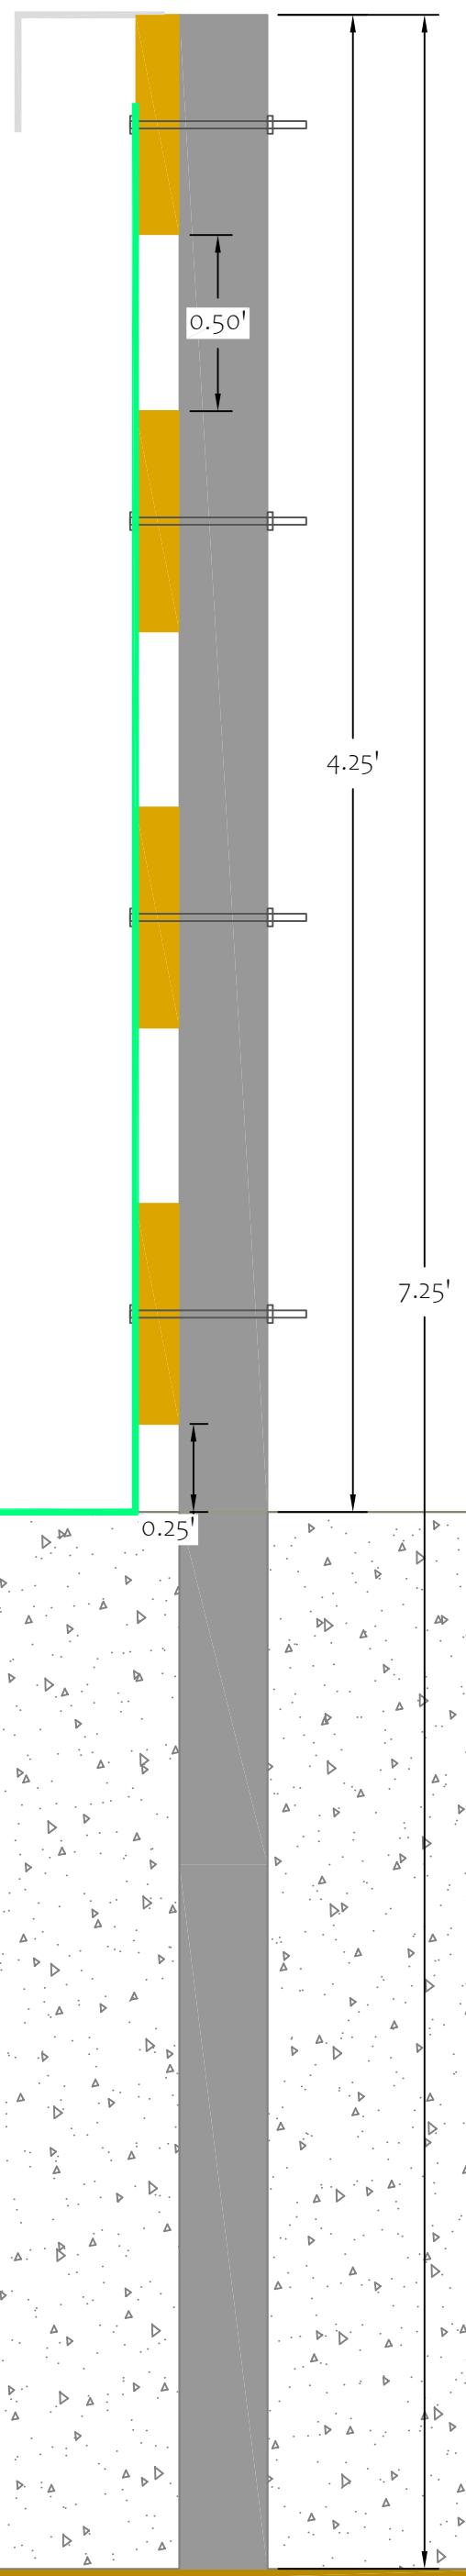




REVISIONS			
#	DATE	DESCRIPTION	BY

PROJECT #: WERC  
 DATE: 04/24/2024  
 SCALE: SHOWN  
 DRAFTER: CER  
 REVIEWER: MDH

**Section View, Design Fully Deployed**

Joseph  
City, Arizona

DRAWING  
 SHEET  
 4 OF 6

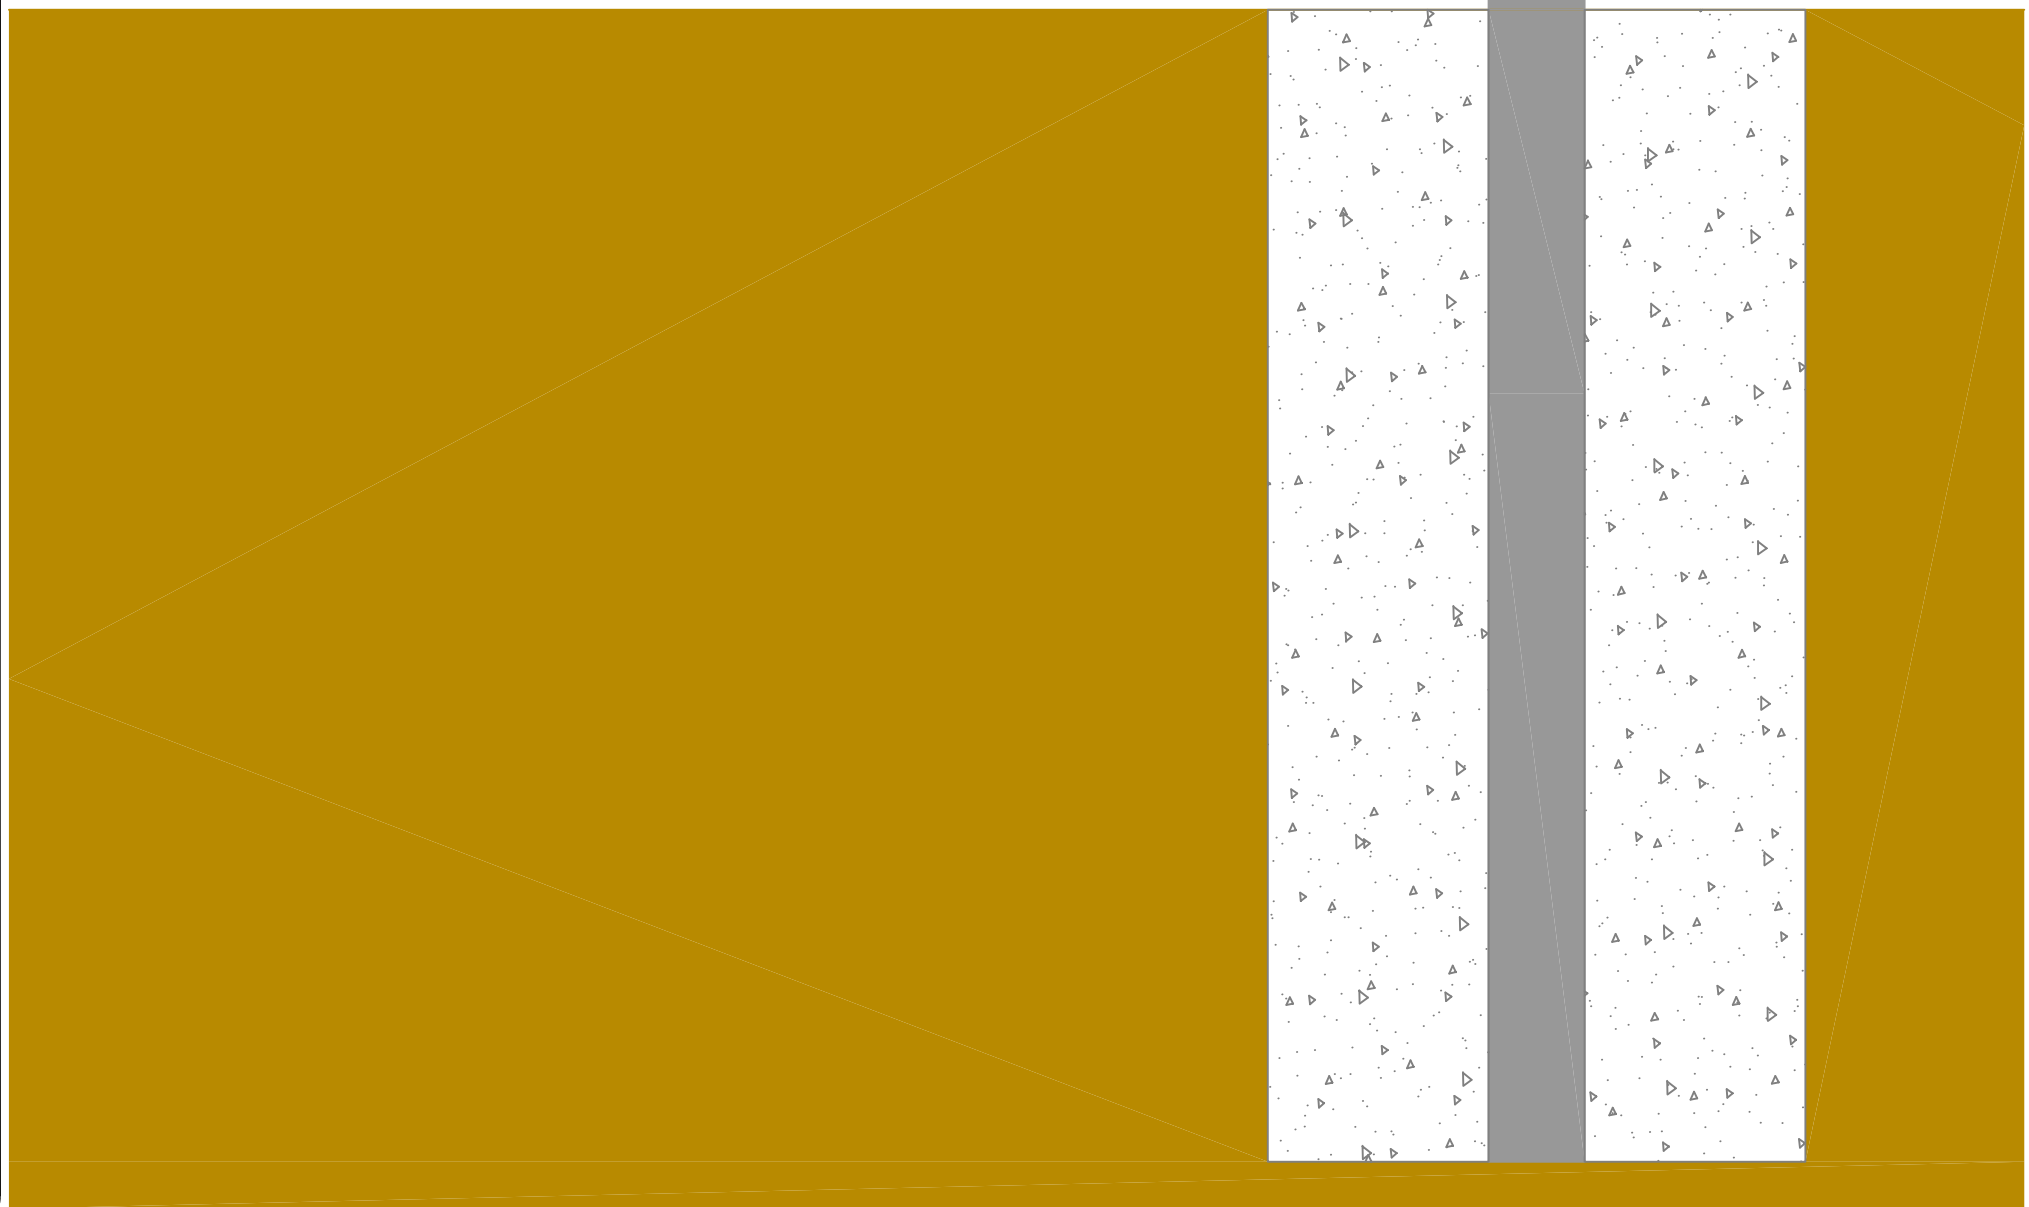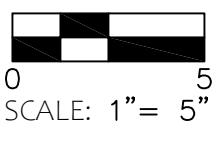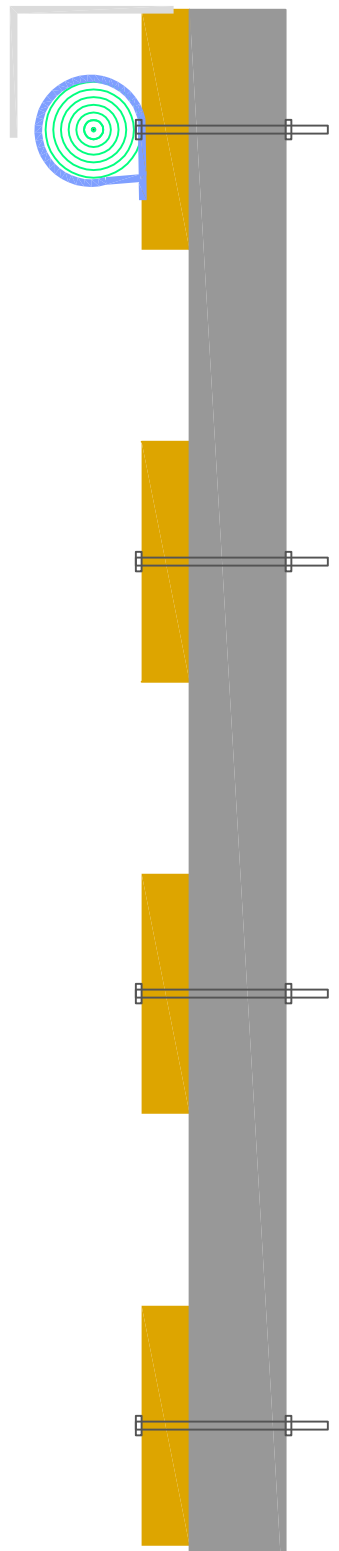


#	DATE	DESCRIPTION	REVISIONS	
			BY	

PROJECT #: WERC  
 DATE: 04/24/2024  
 SCALE: SHOWN  
 DRAFTER: CER  
 REVIEWER: MDH


**Section View, Design Not Deployed**

# Proposed Site Plan

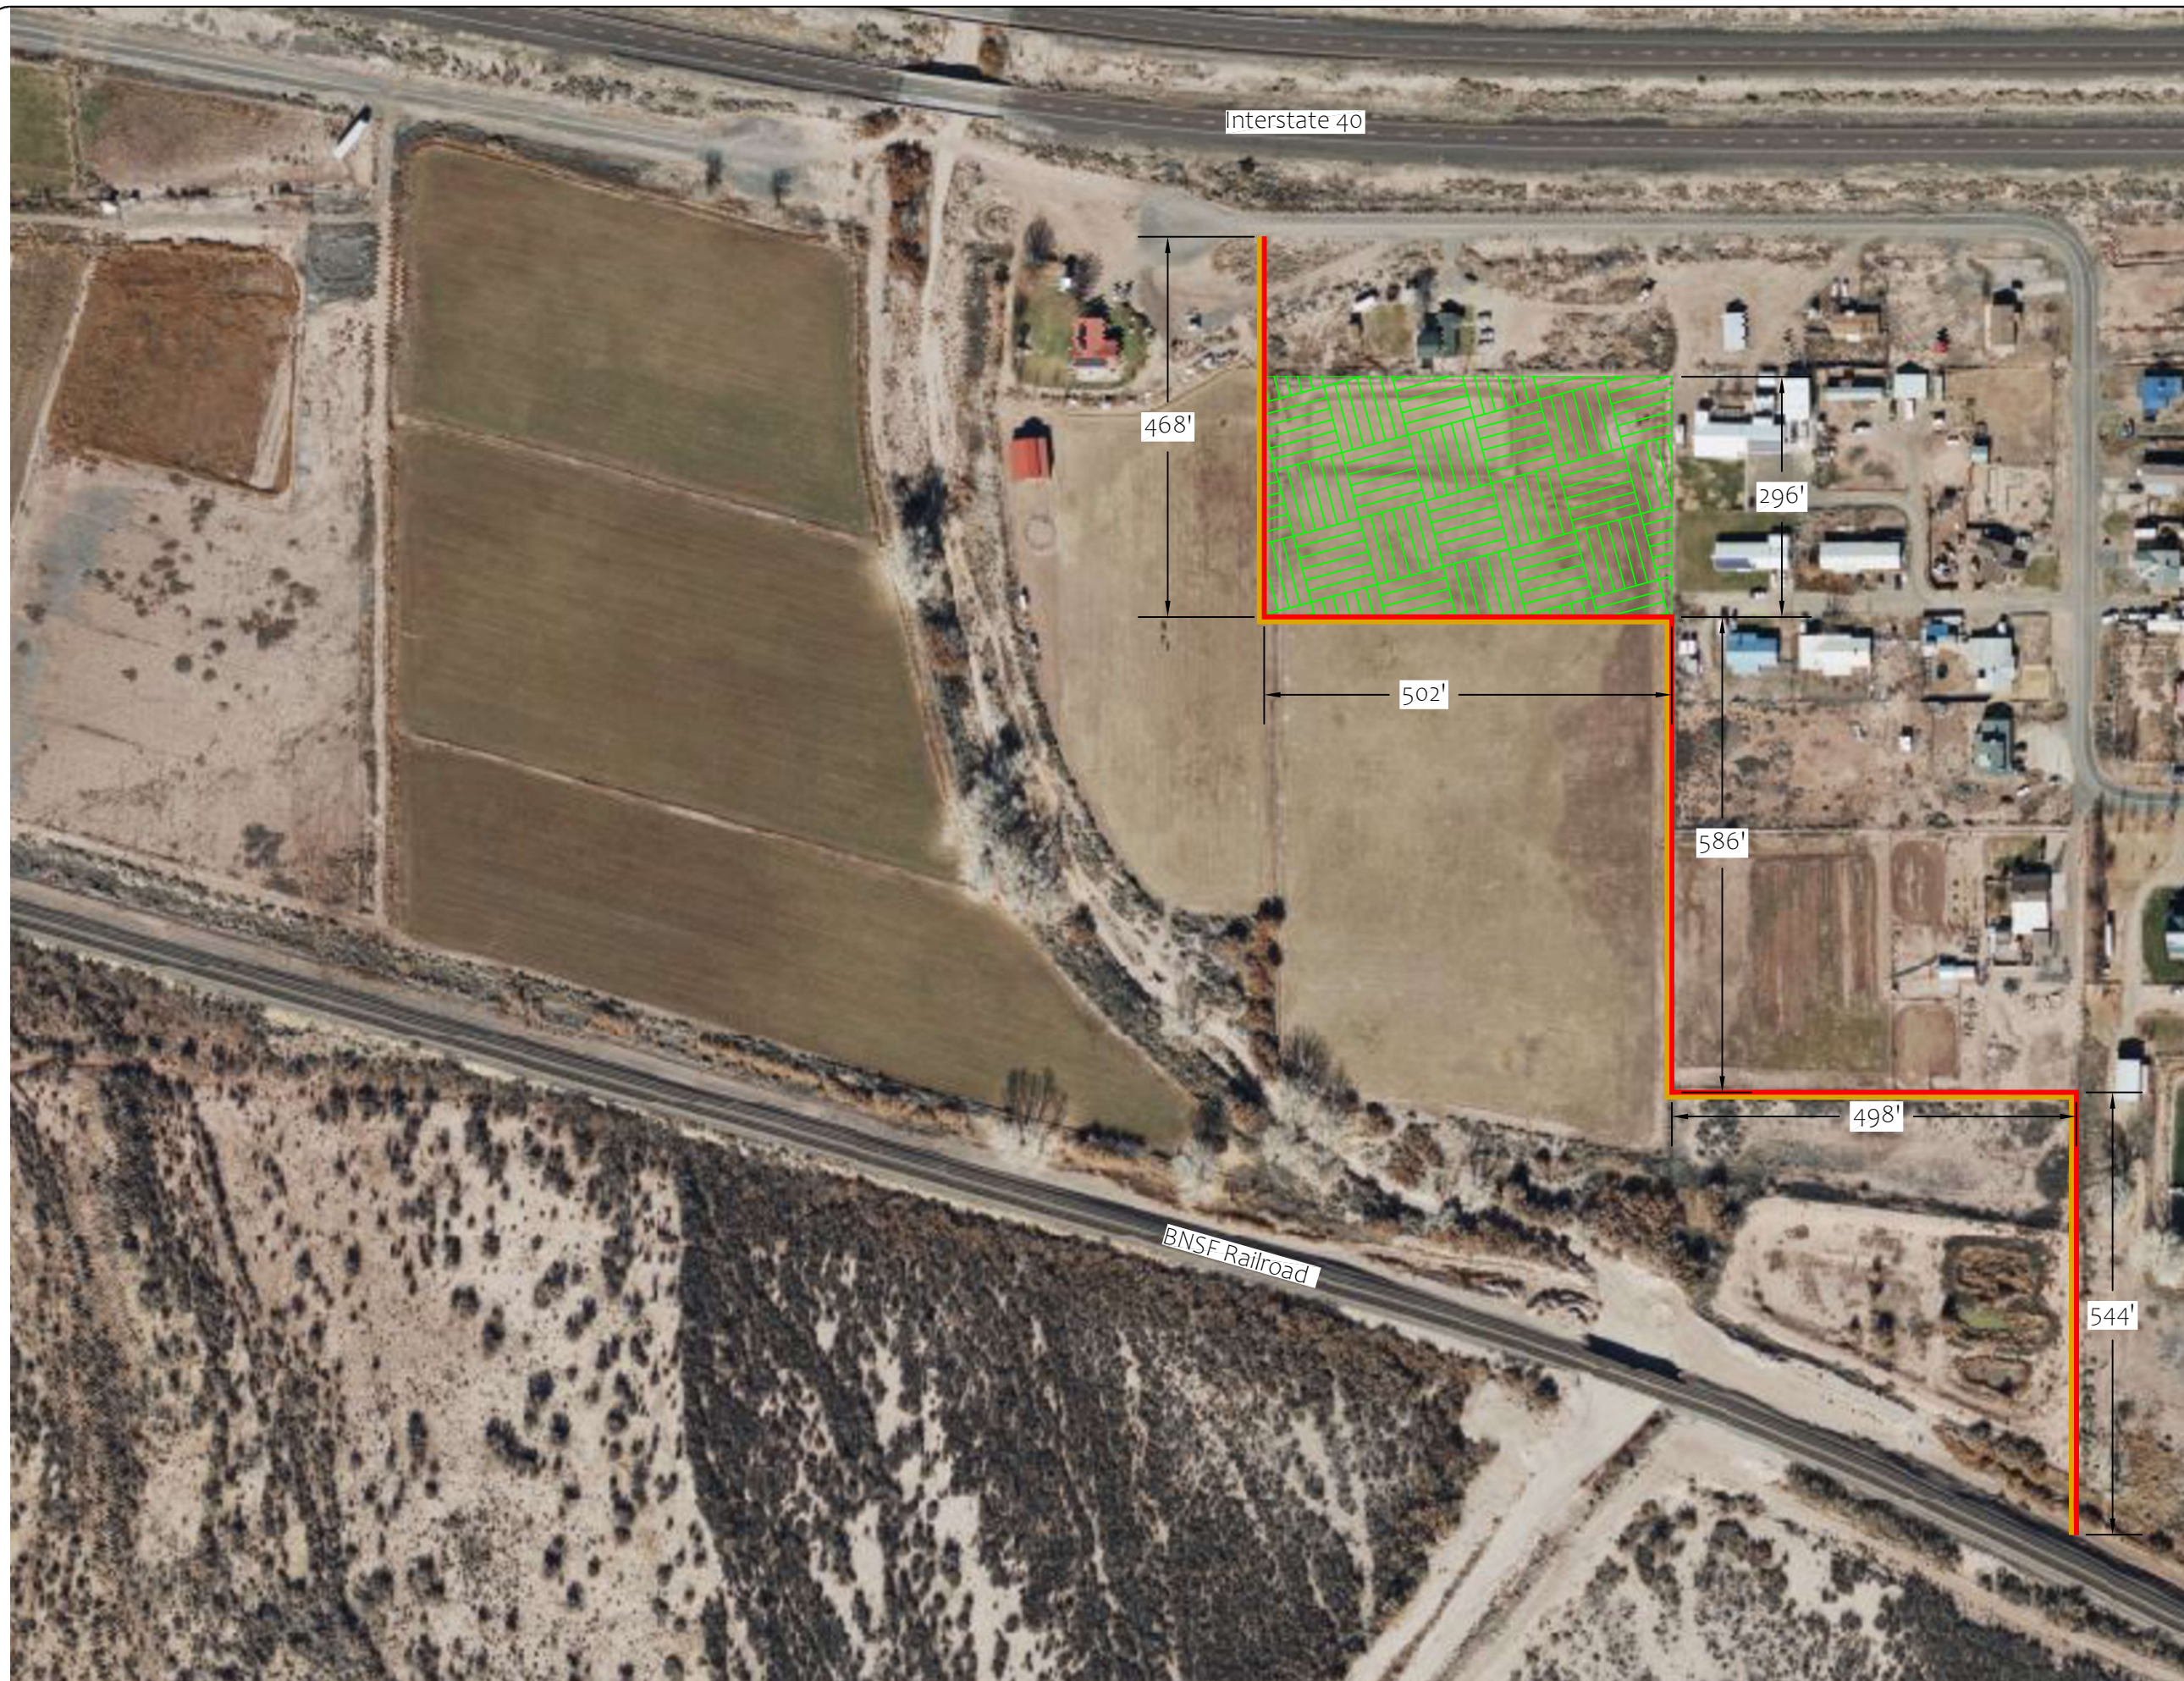

PROJECT #:	WERC
DATE:	05/05/2024
SCALE:	SHOWN
DRAFTER:	CER
REVIEWER:	MDH

#	DATE	DESCRIPTION	REVISIONS	BY

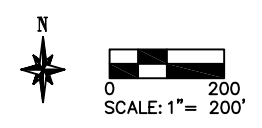

DRAWING	
<b>SP</b>	
SHEET	OF
<b>6</b>	<b>6</b>