
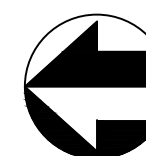
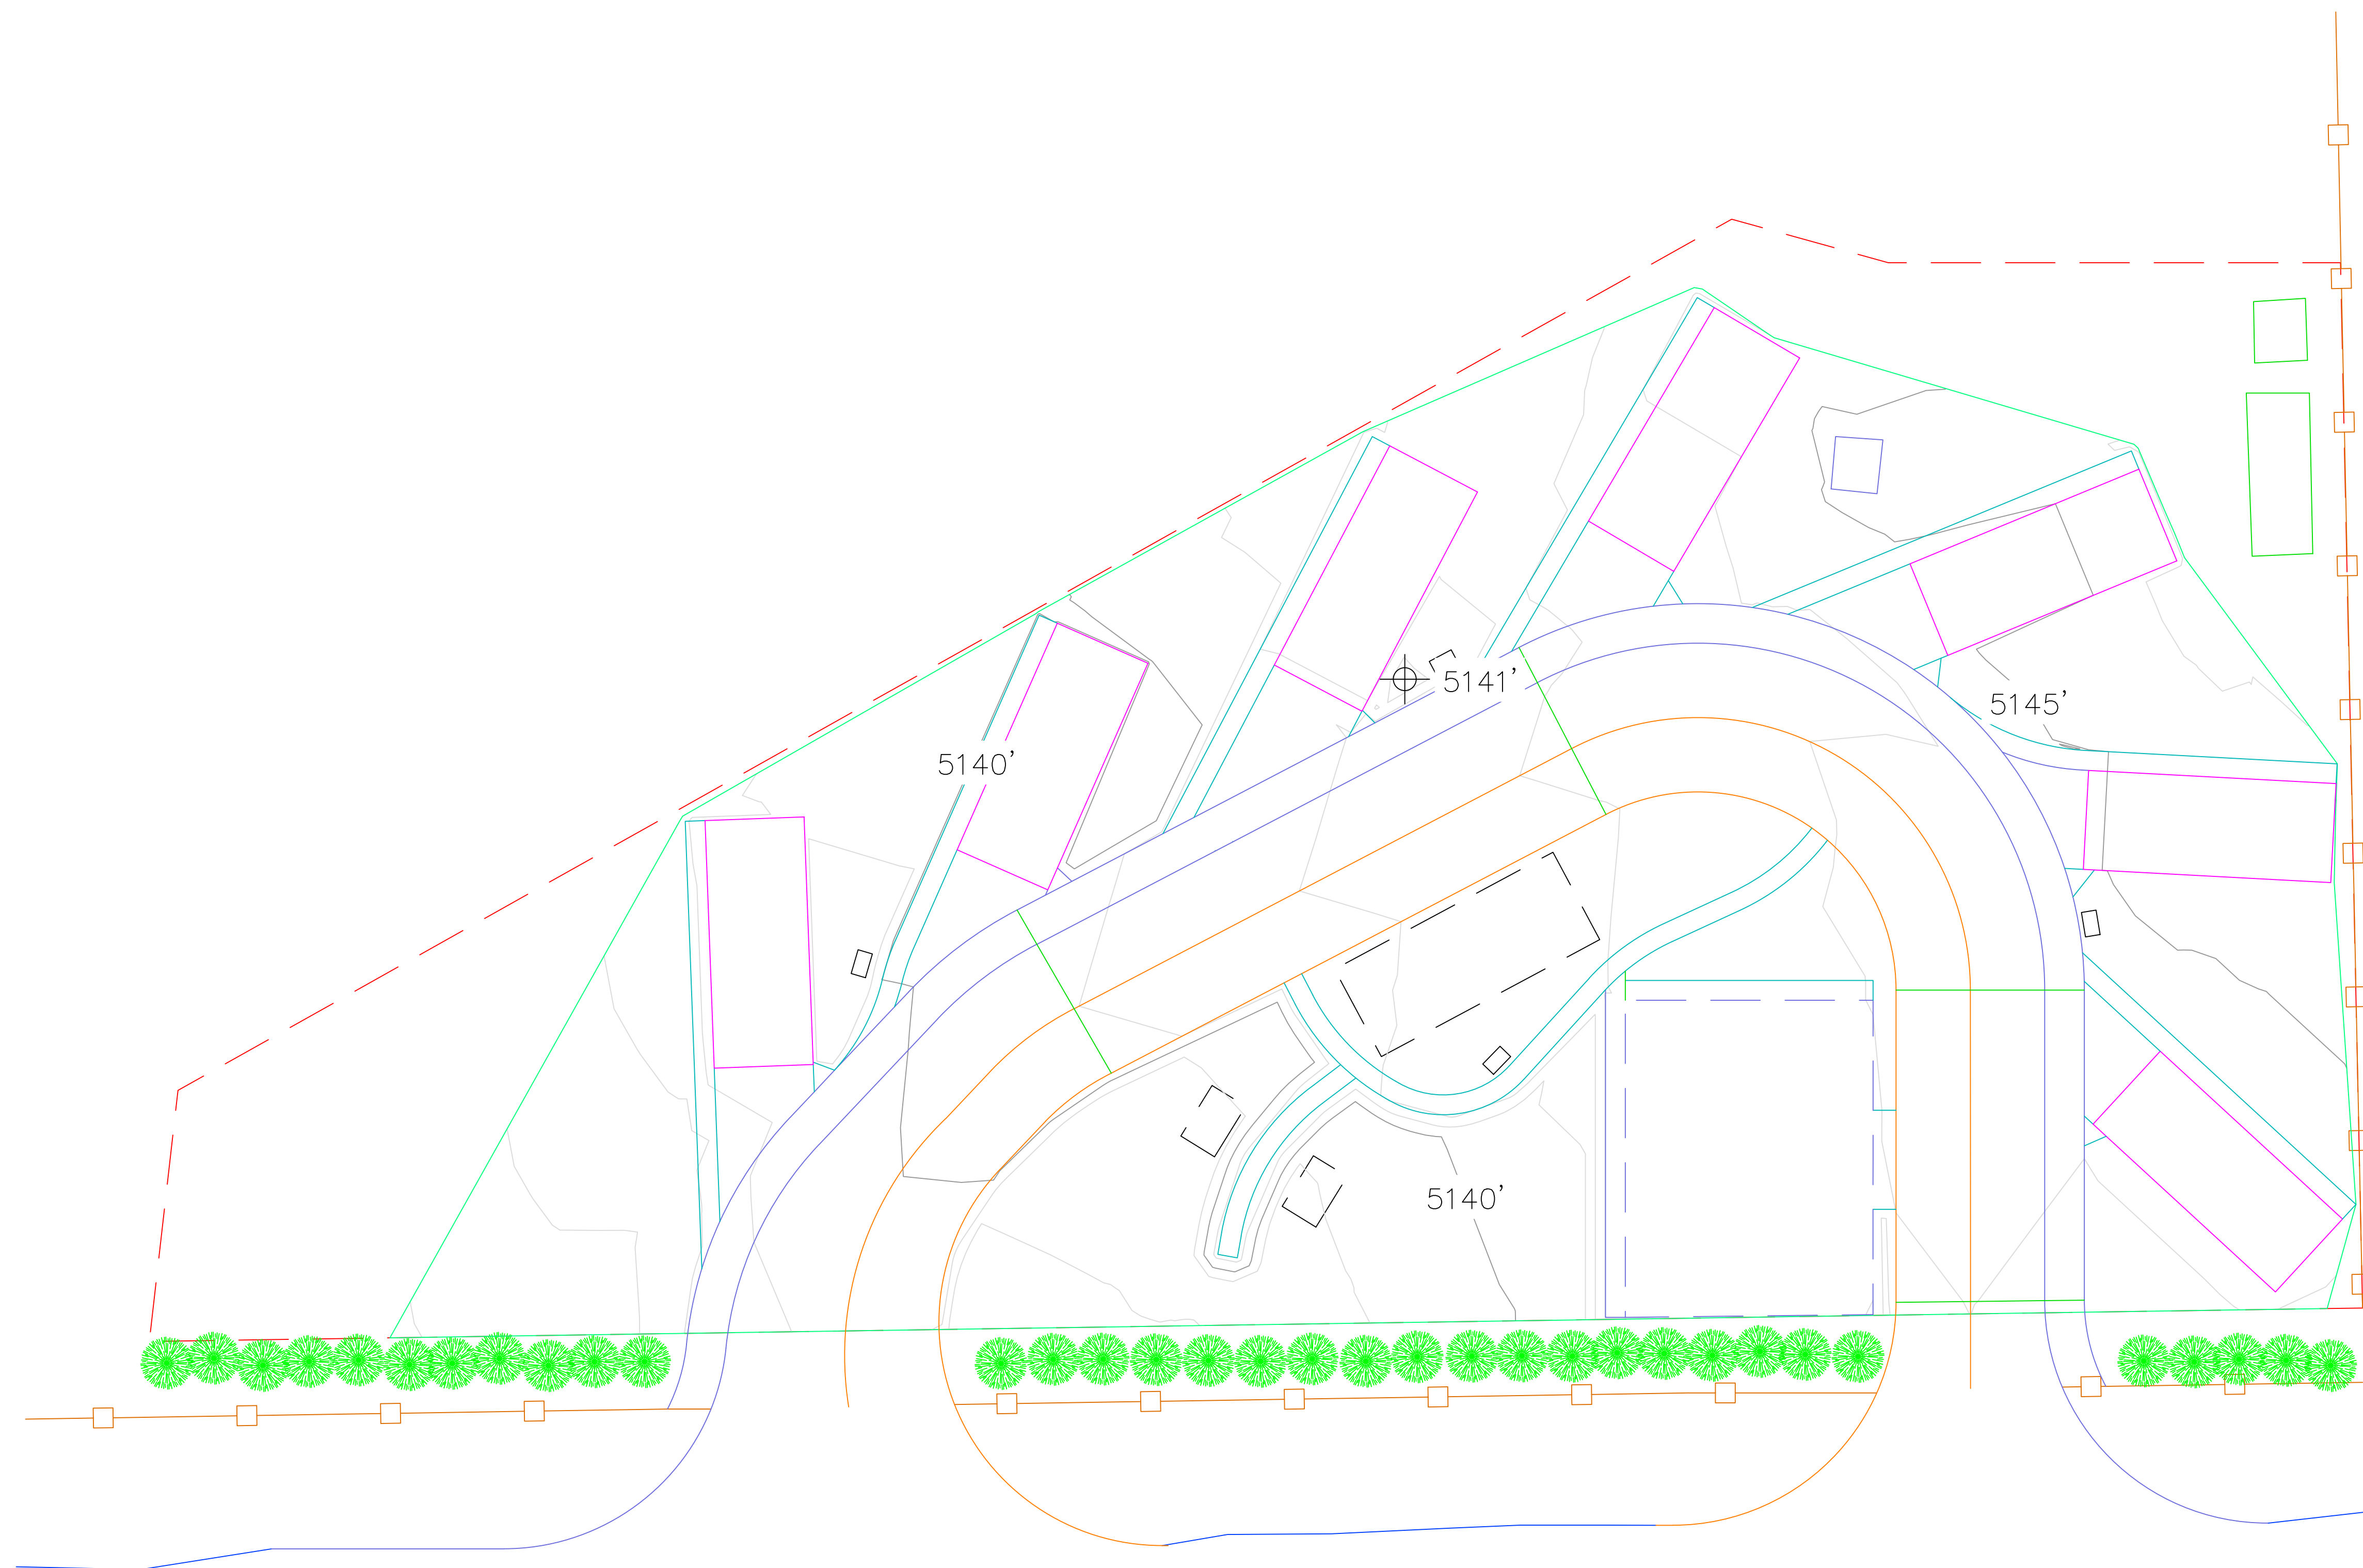



<i>Draft CD's Preliminary Not For Construction</i>	A/E FIRM PRIME/ARCHITECT XXXXXXXXXXXXXX	DESIGNED:	SUB SHEET NO. <div></div>	TITLE OF SHEET  PROPOSED SITE GRADING	DRAWING NO. <div>1</div>
	CIVIL: XXXXXXXXXXXXXX				PMIS/PKG NO. XXXXX
		TECH. REVIEW:			SHEET
		DATE: 4/17/2025			4 OF 20



<i>Draft CD's Preliminary Not For Construction</i>	A/E FIRM PRIME/ARCHITECT XXXXXXXXXXXXXXXXXX	DESIGNED:	SUB SHEET NO.	TITLE OF SHEET	DRAWING NO.
	CIVIL: XXXXXXXXXXXXXXXXXX				<u>1</u>
		TECH. REVIEW:			PMIS/PKG NO.
		DATE: 2/8/2025			XXXXXX
		PROPOSED SITE GRADING W/ PROPOSED SITE PLAN			
				SHEET	
				<u>6</u> OF <u>20</u>	