


REV	DATE	DES	REVISION DESCRIPTION	CADD	CHK	RWW

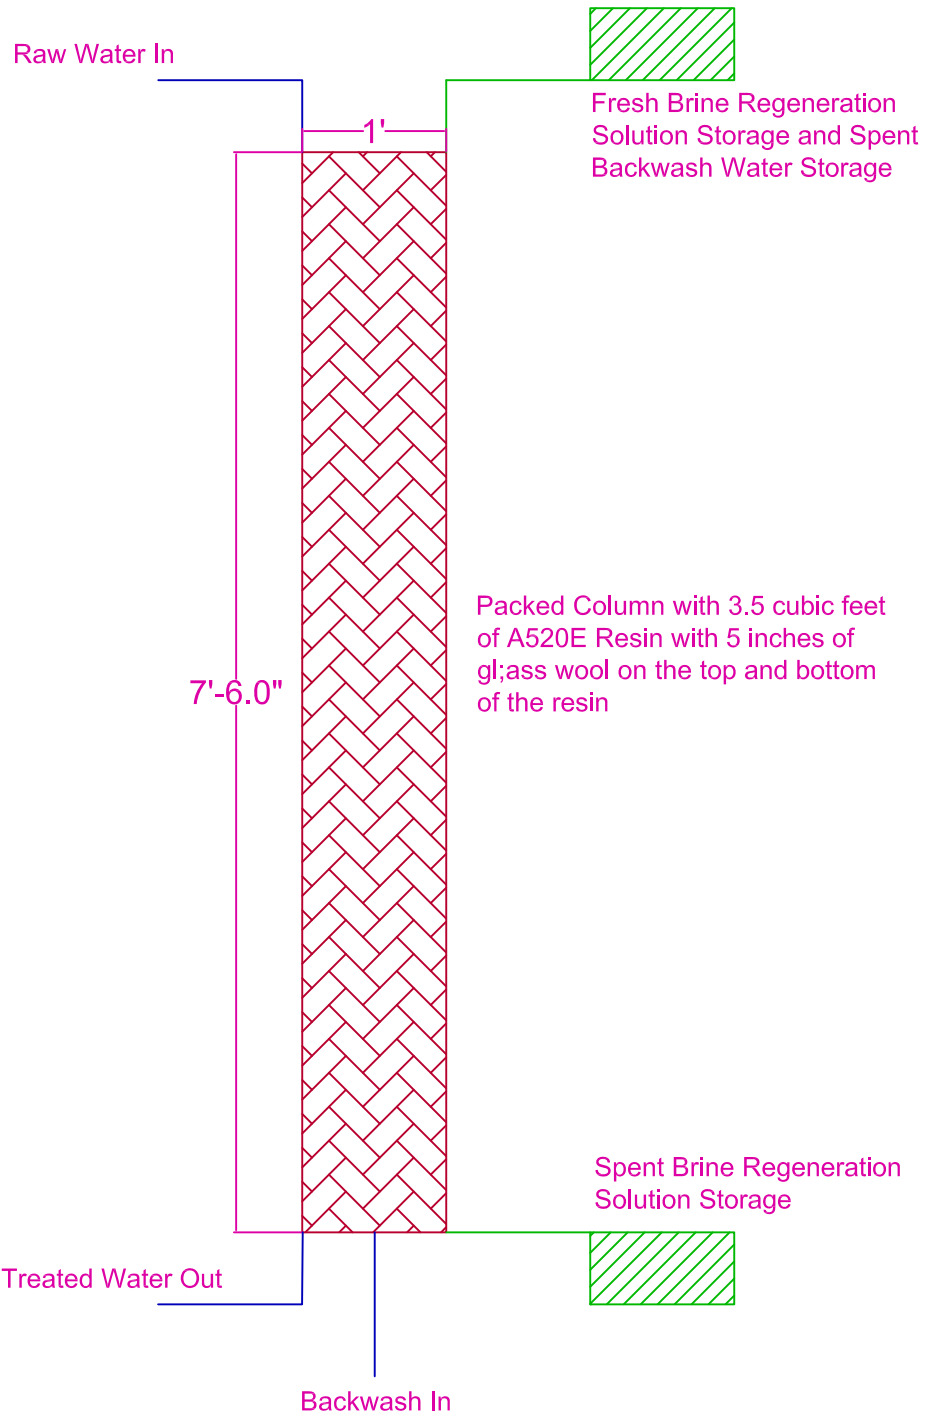

PROJECT					
Bero Engineering LLC Nitrate Treatability Study					
TITLE					
Recommended System Configuration Option A					
DESIGN	A	11/13/2013	FILE No.	Apndx 13	
CADD	ZRB	11/13/2013	SCALE	1' - 3/4"	
REVIEW			REV.	5	
PROJECT No.	NTS Project				
<b>DRAWING:</b>					