



General Notes		
Design 2		
Short Restoration Bank Stabilization		
Excess Cut = 170 cu yards		
No.	Revision/Issue	Date

Design 2
12/6/13

Design 2 PROFILE

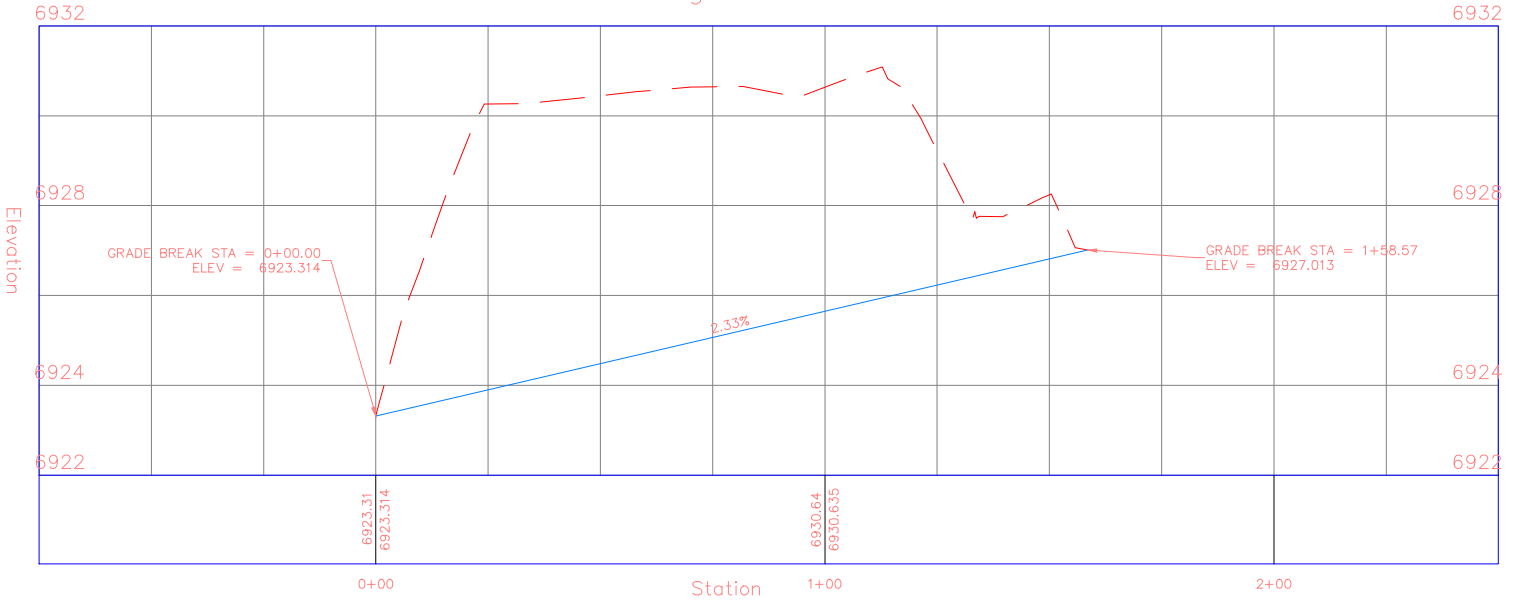

Channel Cross Section

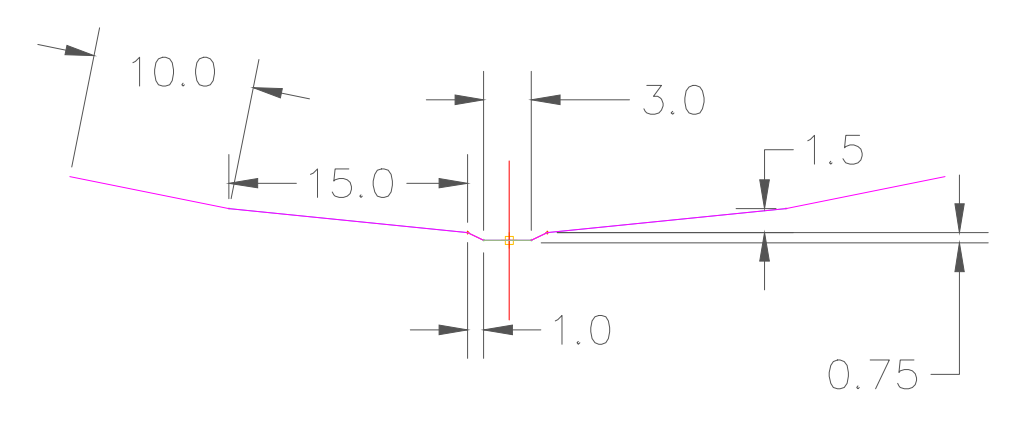

Firm Name and Address

SCRP Design Team
Northern Arizona University
Civil and Environmental
Engineering

Project Name and Address

American Conservation Experience
2900 N. Fort Valley Rd.
Flagstaff, AZ 86001

Project	SCRP	Sheet	3
Date	12/6/13		
Scale	1"=95'		