


Design 3

12/6/13

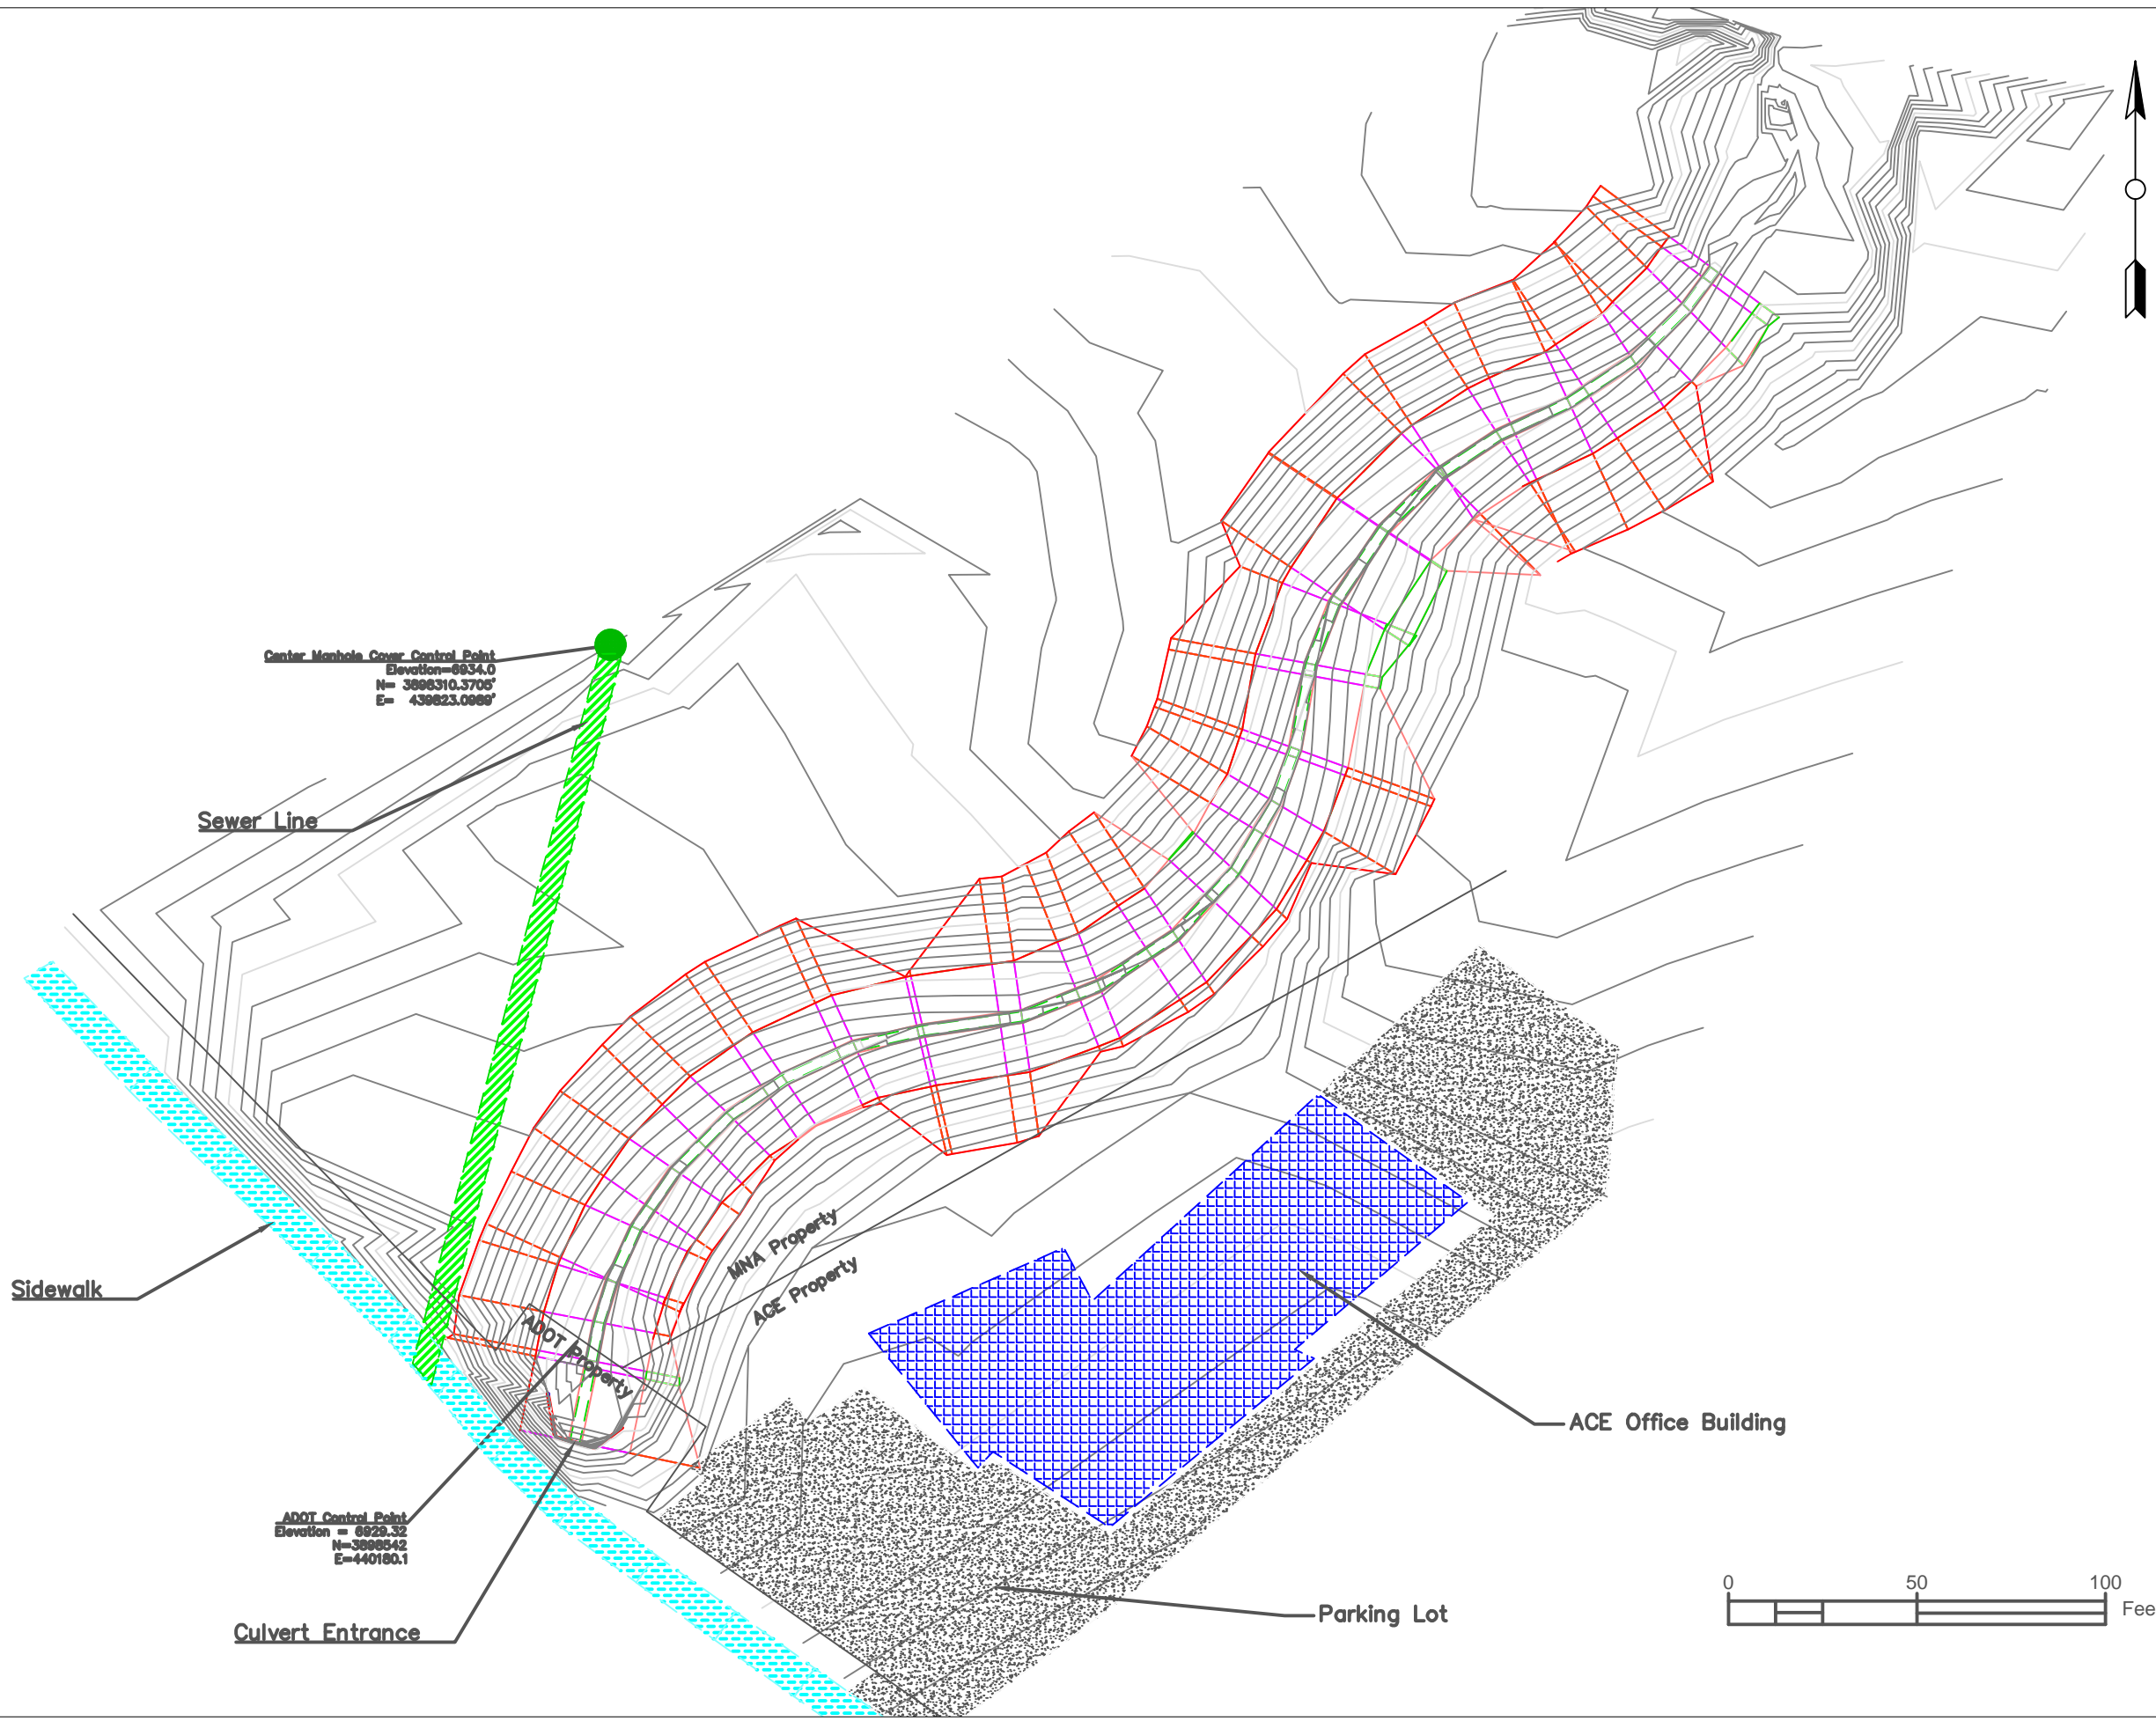

Center Manhole Cover Control Point
 Elevation=6934.0
 N= 3886310.3705'
 E= 438823.0889'

Sewer Line

Sidewalk



ADOT Control Point
 Elevation = 6929.32
 N=3886542
 E=440180.1

Culvert Entrance

MWA Property
 ACE Property

ACE Office Building

Parking Lot

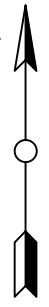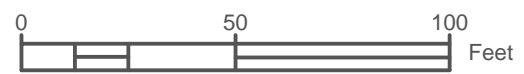

General Notes

Design 3:
Natural Channel Restoration
 Entire Schultz Creek Reach
 Excess Cut = 1135 cu yards

No.	Revision/Issue	Date

Firm Name and Address
SCRP Design Team
 Northern Arizona University
 Civil and Environmental Engineering

Project Name and Address
 American Conservation Experience
 2900 N. Fort Valley Rd.
 Flagstaff, AZ 86001

Project	SCRP	Sheet	3
Date	12/6/13		
Scale	1"=100'		