


Design 3 PROFILE

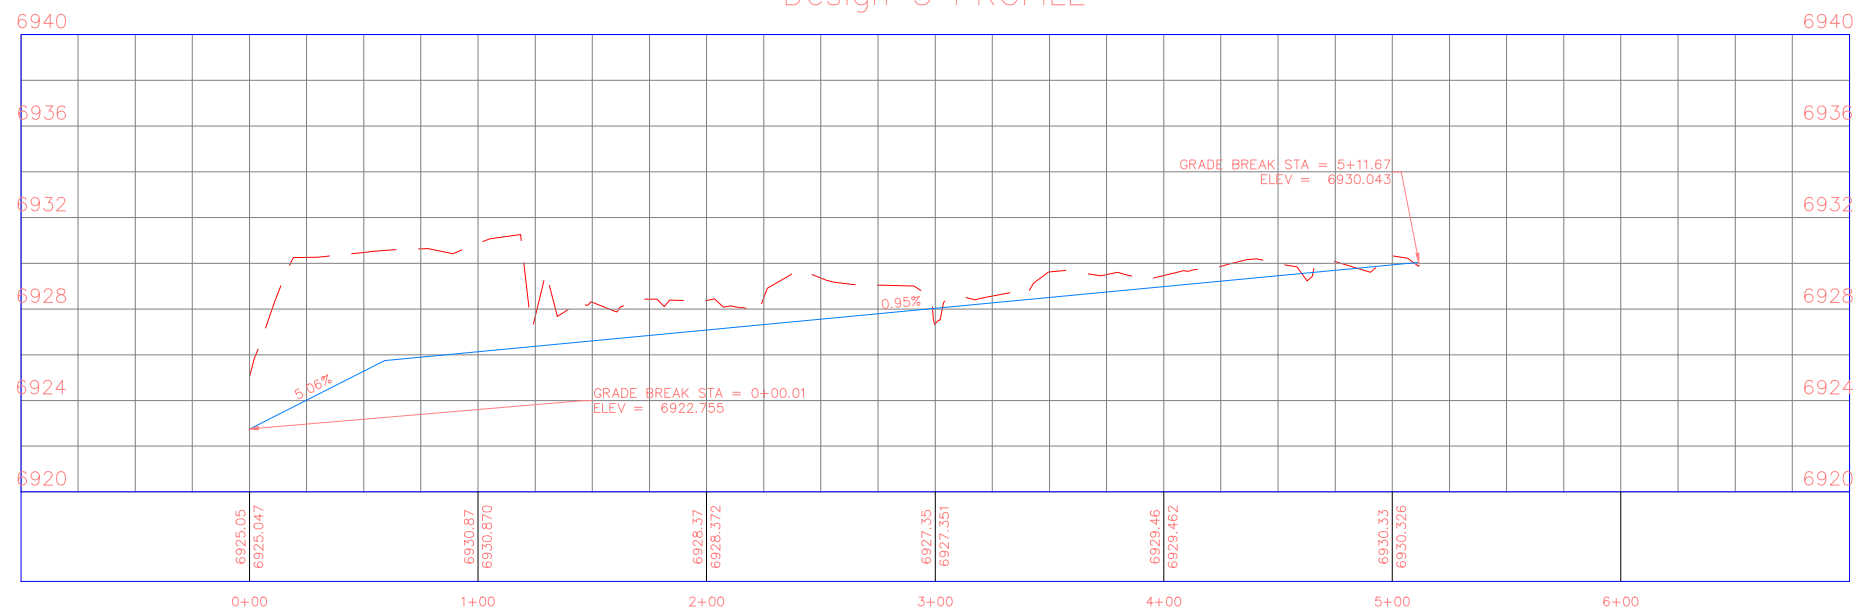

General Notes

Design 5:
 Complete Channel
 Restoration with
 Rock Structure

Excess Cut =
 983.35 cu. yds.

No.	Revision/Issue	Date

Firm Name and Address

SCRP Design Team
 Northern Arizona University
 Civil and Environmental
 Engineering

Project Name and Address

American Conservation Experience
 2900 N. Fort Valley Rd.
 Flagstaff, AZ 86001

Project	SCRP	Sheet	7
Date	12/6/13		
Scale	1" = 142'		

Design 5
11/11/13