



# Plan View

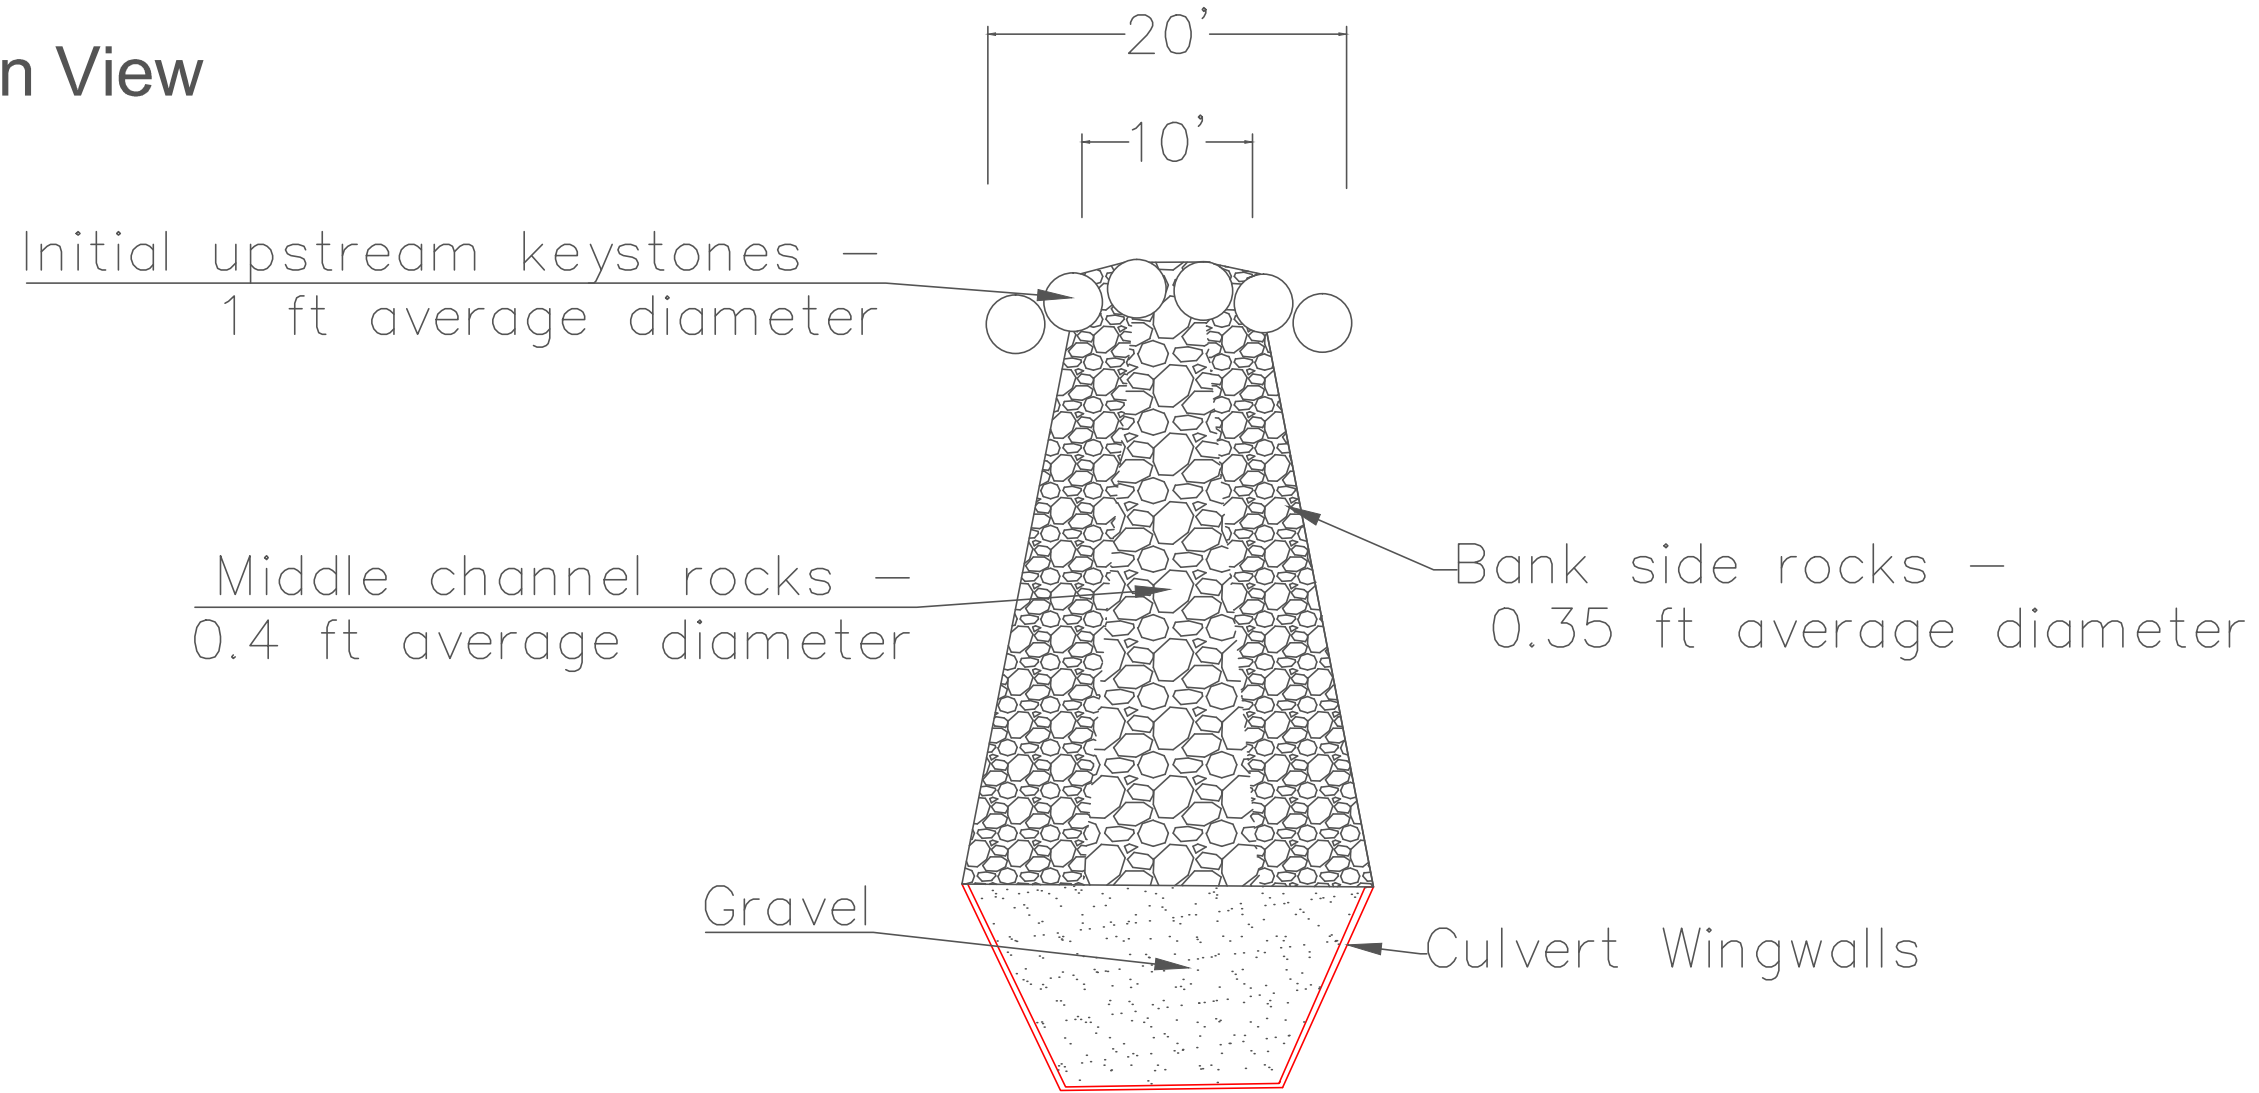

# Profile View

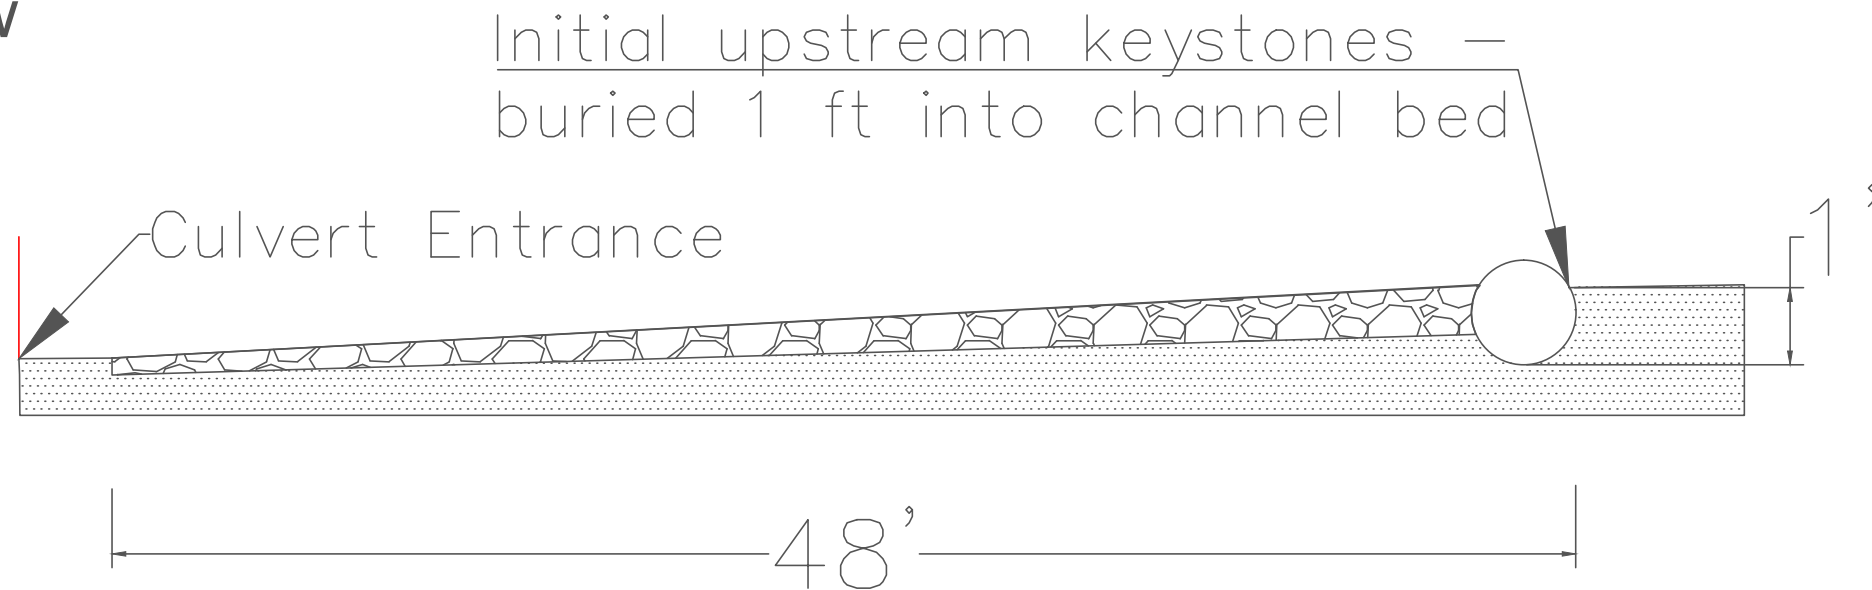

Rock Structure Detail

12/6/13

General Notes

Design 4  
Rock Structure:

- 1) Culvert inlet bank support
- 2) Rock volume required = 30 cu. yds.
- 3) Gravel is advised in culvert entrance to prevent scour below rock structure.

No.	Revision/Issue	Date

Firm Name and Address  
 SCRIP Design Team  
 Northern Arizona University  
 Civil and Environmental  
 Engineering

Project Name and Address  
 American Conservation Experience  
 2900 N. Fort Valley Rd.  
 Flagstaff, AZ 86001

Project	SCRIP	Sheet	6
Date	12/6/13		
Scale	N/A		