


Design 3 PROFILE

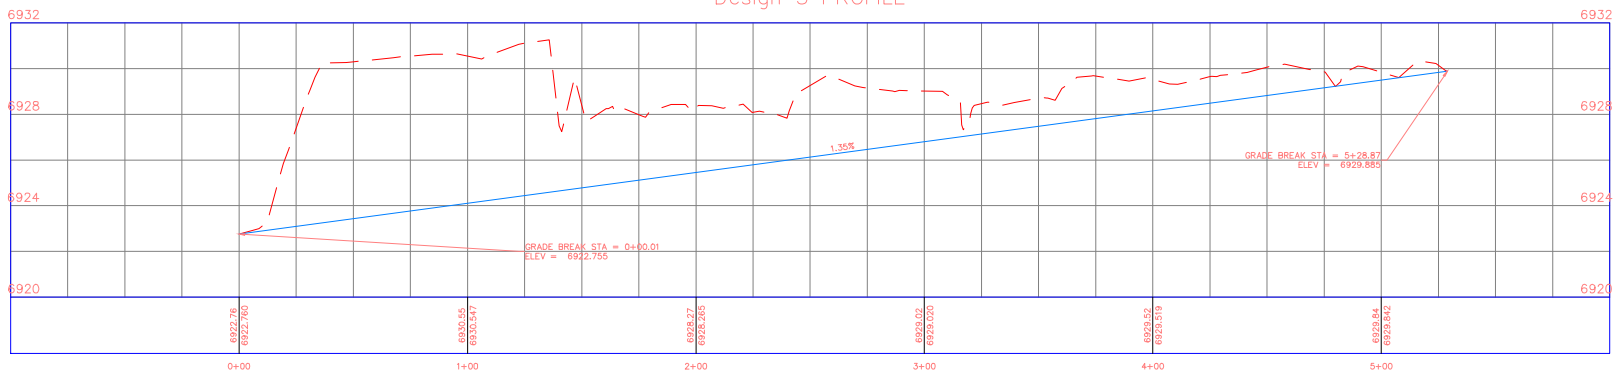

Design 3
11/11/13

General Notes		
Design 3 Natural Channel Restoration Entire Schultz Creek Reach		
Excess Cut = 1135 cu yards		
No.	Revision/Issue	Date
Firm Name and Address		
SCRIP Design Team Northern Arizona University Civil and Environmental Engineering		
Project Name and Address		
American Conservation Experience 2900 N. Fort Valley Rd. Flagstaff, AZ 86001		
Project SCRIP		Sheet
Date 11/11/13		4
Scale 1"=128'		