


Summit HOA Project
Existing Culvert
Plan View

Drawing By:	Hamad Alajmi
Date:	05/05/14
Scale:	1" = 20'

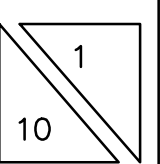


Northern Arizona University
 Department of Civil Engineering, Construction
 Management, and Environmental Engineering




Existing Channel


STA 0+90

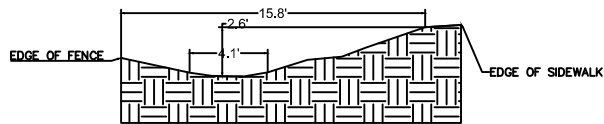


STA 1+09

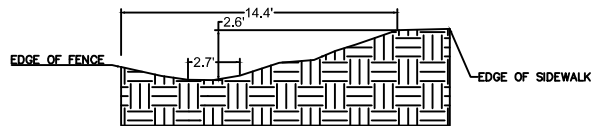

STA 2+15

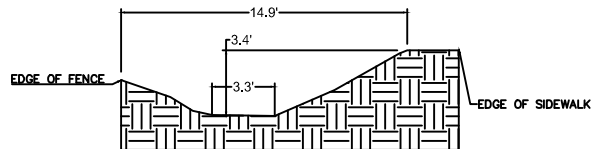

STA 2+55

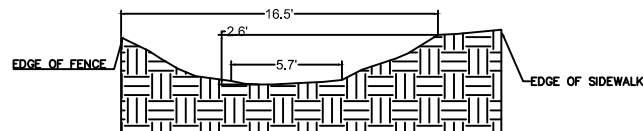



Summit HOA Project
Existing Culvert
Cross Sections

Drawing By: Hamad Alajmi
Date: 05/05/14
Scale: 1" = 10'



Northern Arizona University
Department of Civil Engineering, Construction
Management, and Environmental Engineering

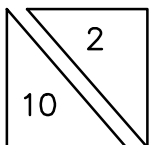

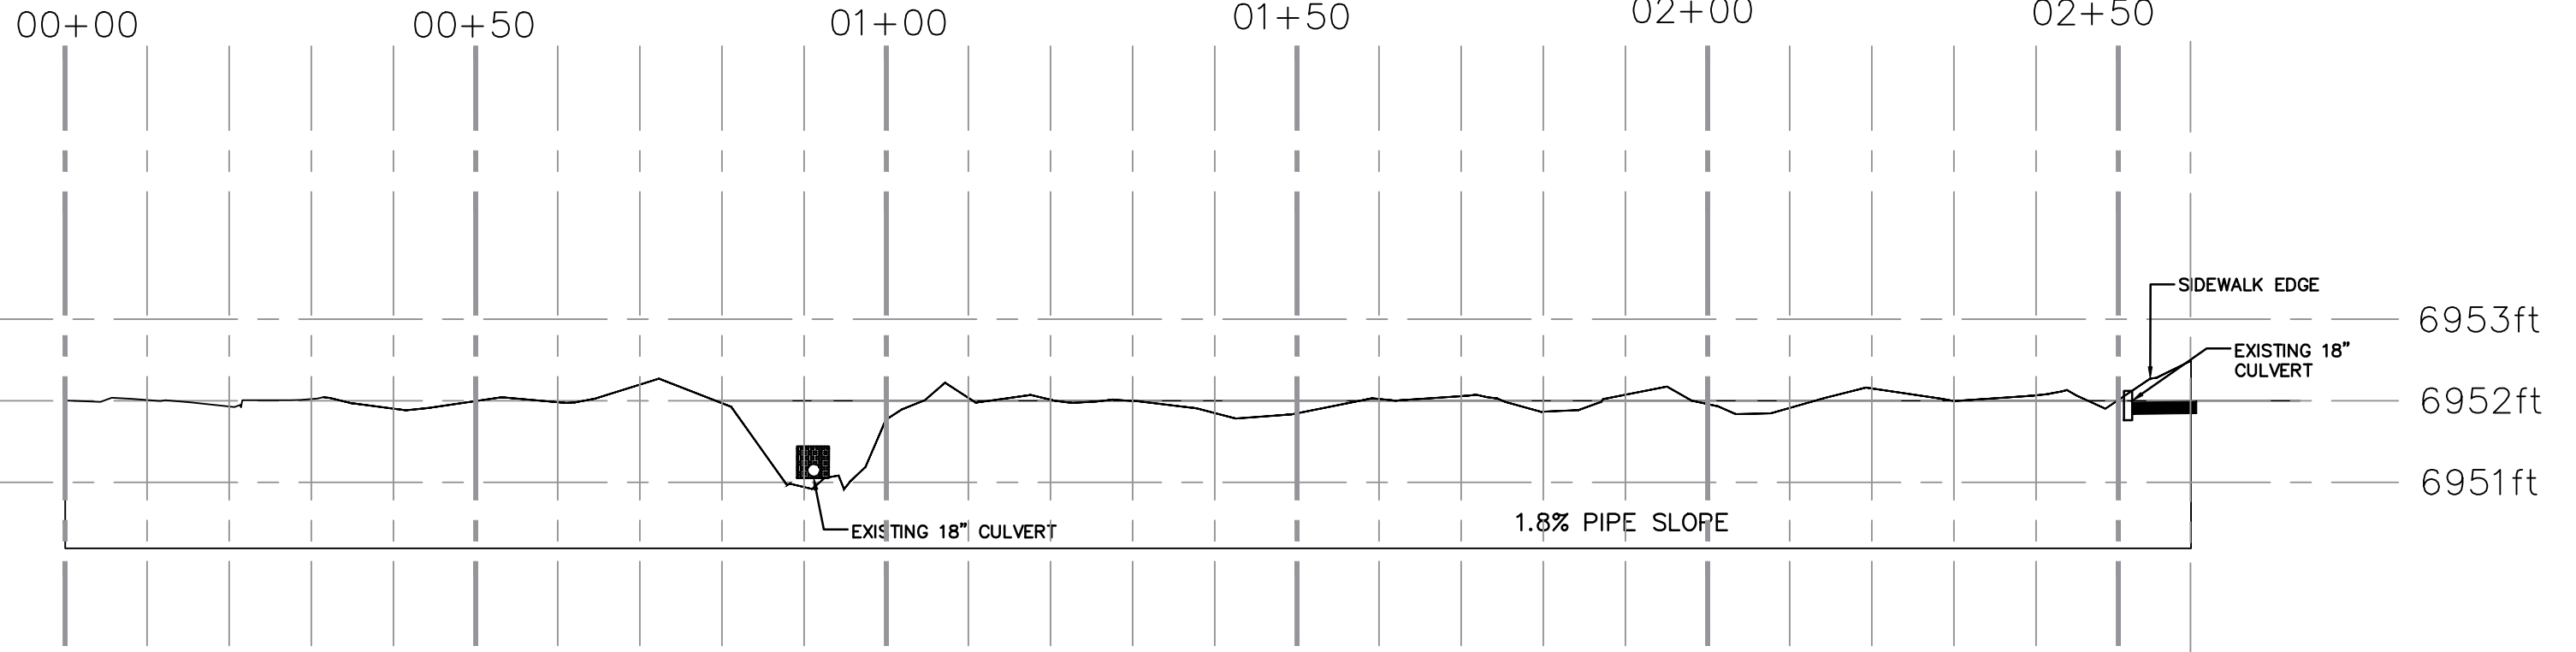



Summit HOA Project
Existing Culvert
Profile View

Drawing By:	Hamad Alajmi
Date:	05/05/14
Scale:	1" = 20'



Northern Arizona University
Department of Civil Engineering, Construction Management, and Environmental Engineering

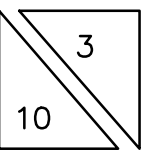

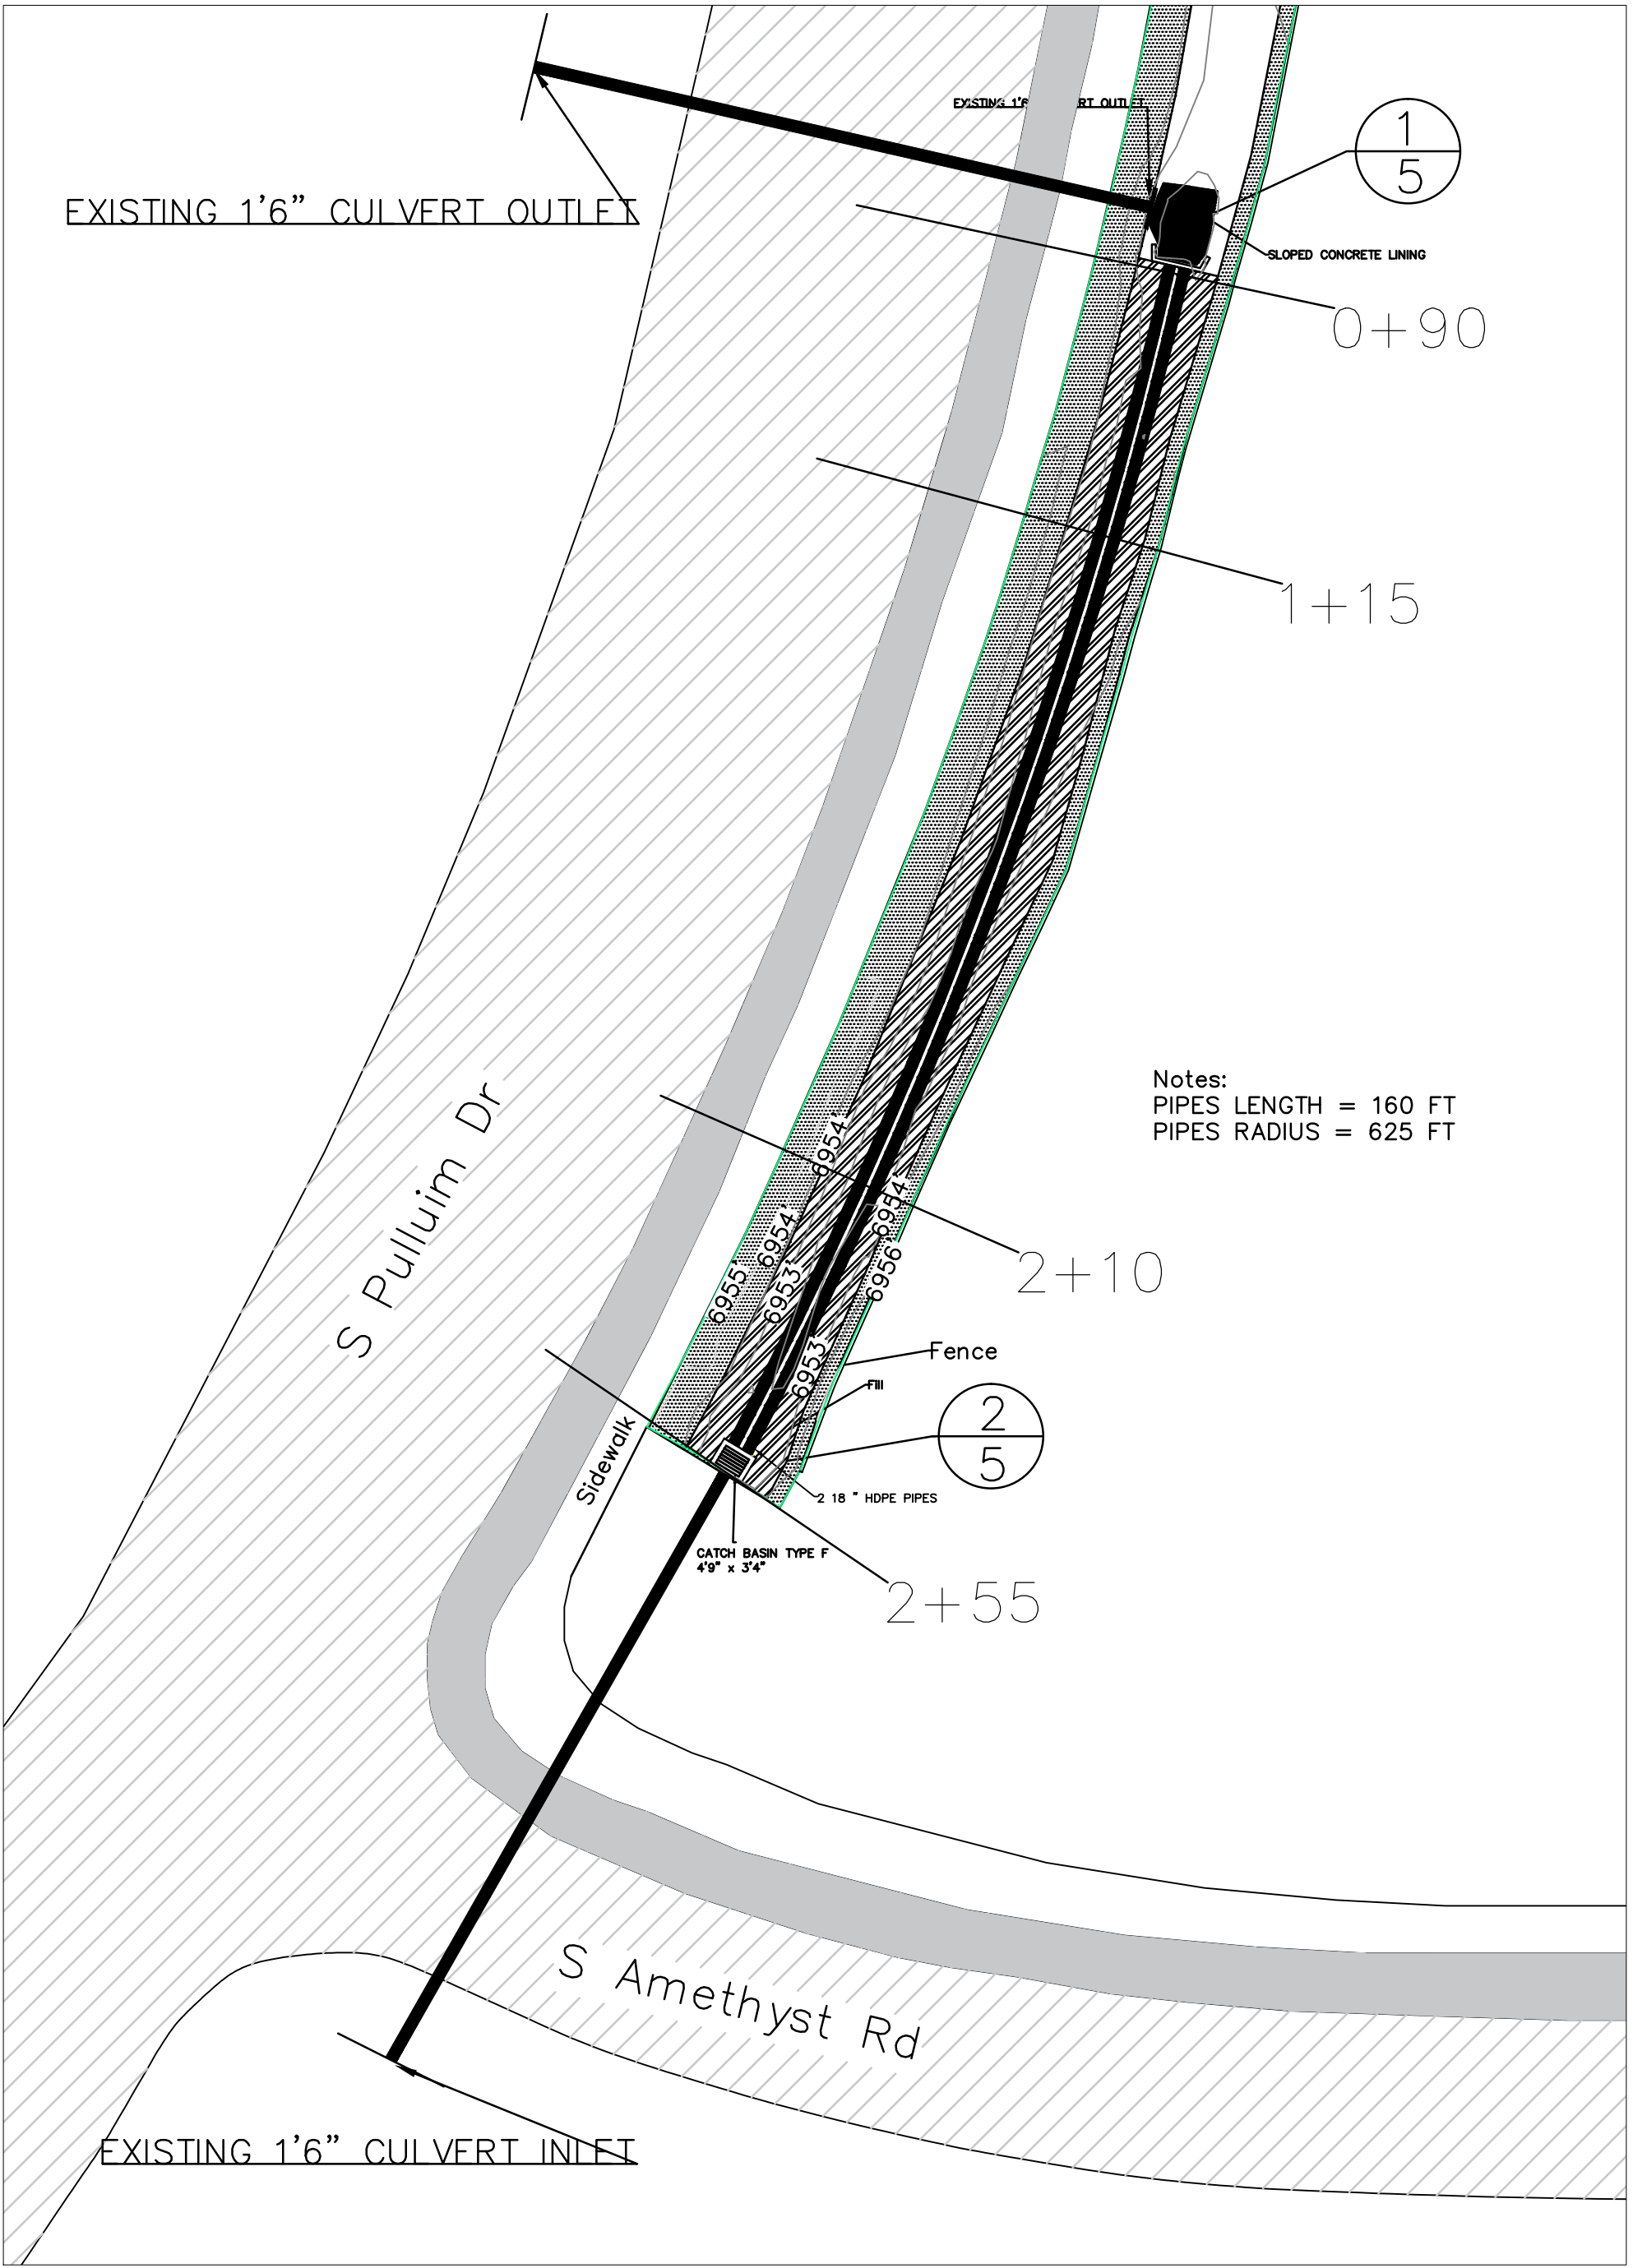


Notes:
 PIPES LENGTH = 160 FT
 PIPES RADIUS = 625 FT



Summit HOA Project
Culvert Design
Plan View

Drawing By:	Fatemah Husain
Date:	05/05/14
Scale:	1" = 20'



Northern Arizona University
 Department of Civil Engineering, Construction Management, and Environmental Engineering

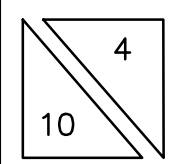

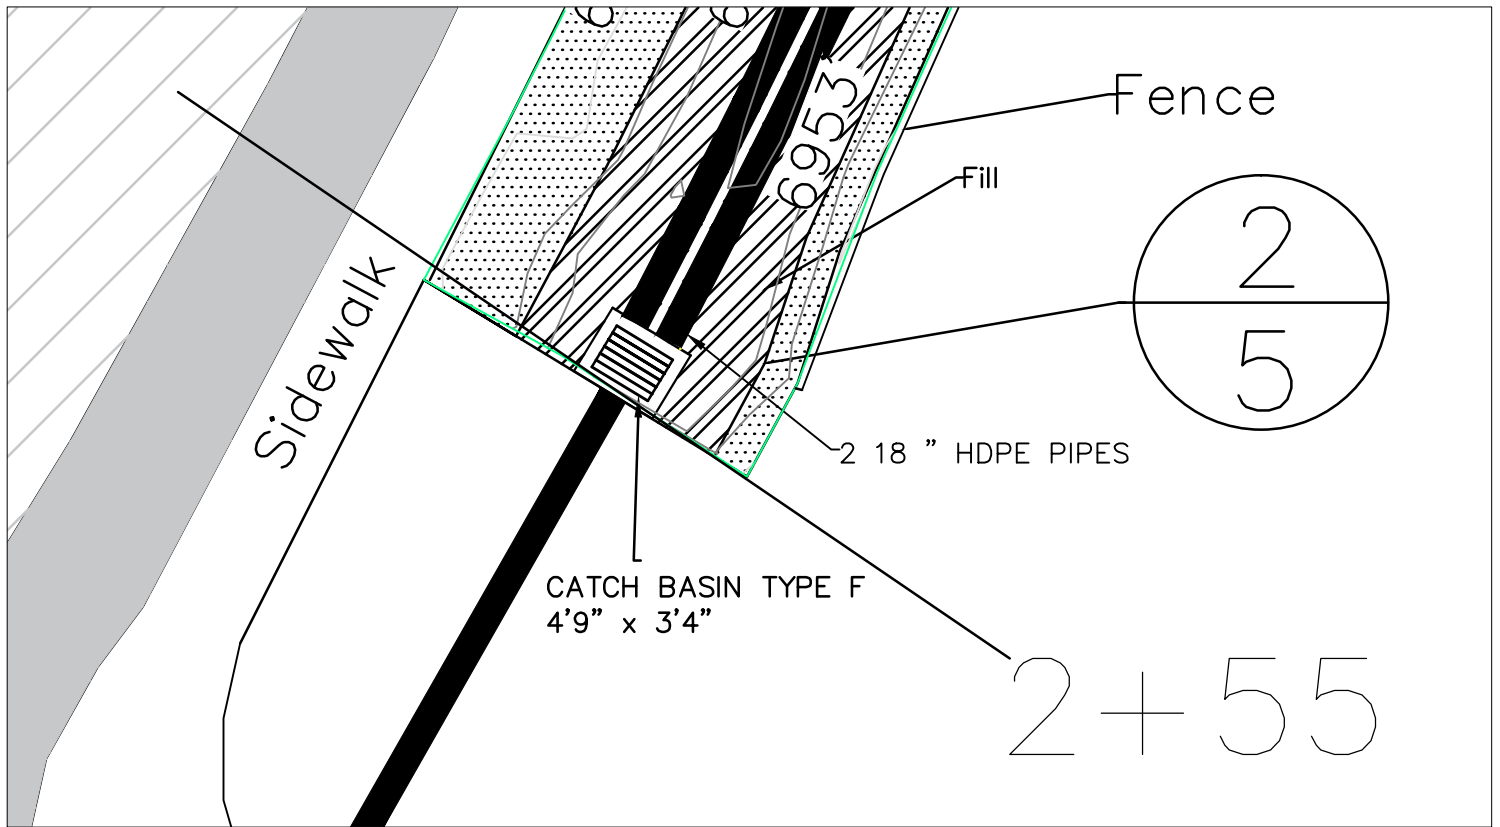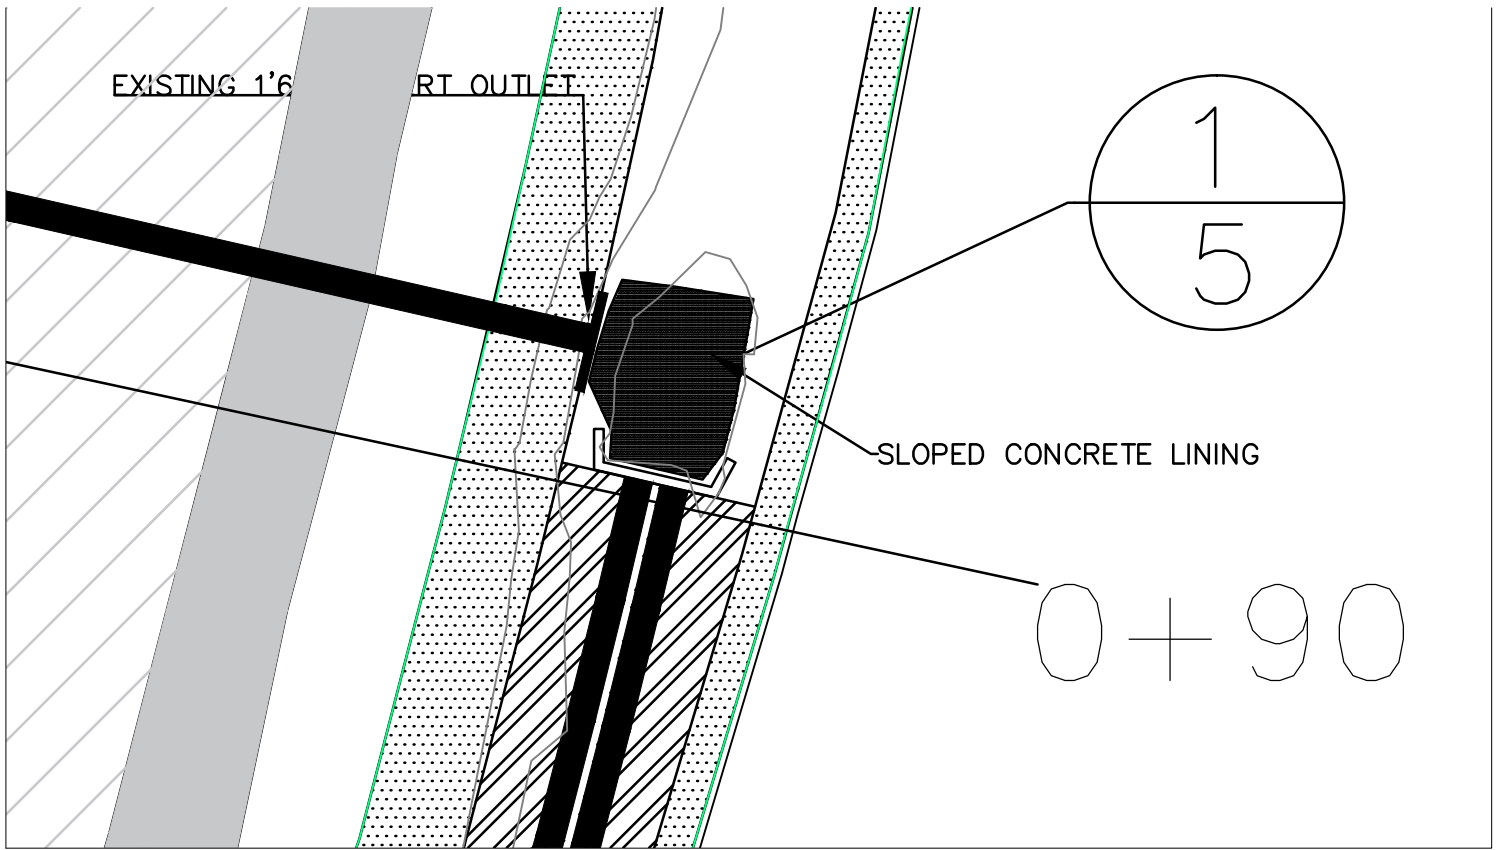


Summit HOA Project
Culvert Design
Details





Drawing By:	Fatemah Husain
Date:	05/05/14
Scale:	1" = 10'



Northern Arizona University
Department of Civil Engineering, Construction Management, and Environmental Engineering

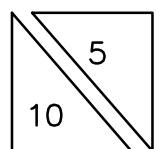

Culvert Design

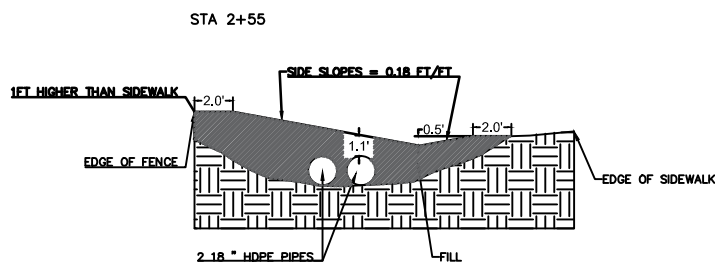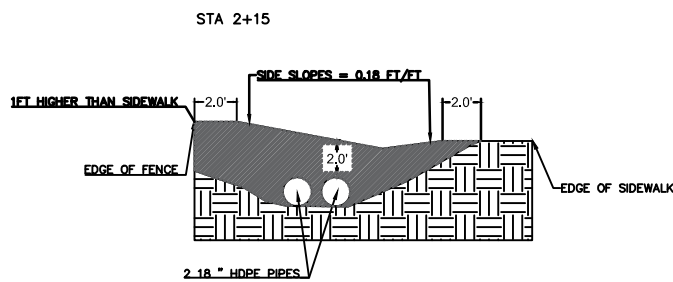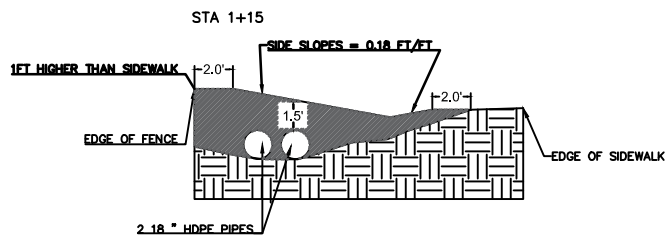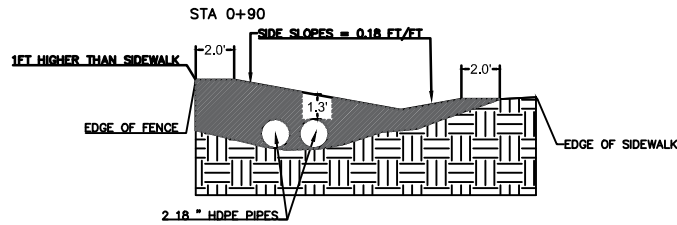


Summit HOA Project
Culvert Design
Cross Sections


Drawing By: Fatemah Husain
Date: 05/05/14
Scale: 1" = 10'



Northern Arizona University

Department of Civil Engineering, Construction Management, and Environmental Engineering

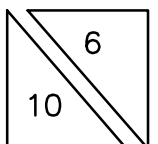

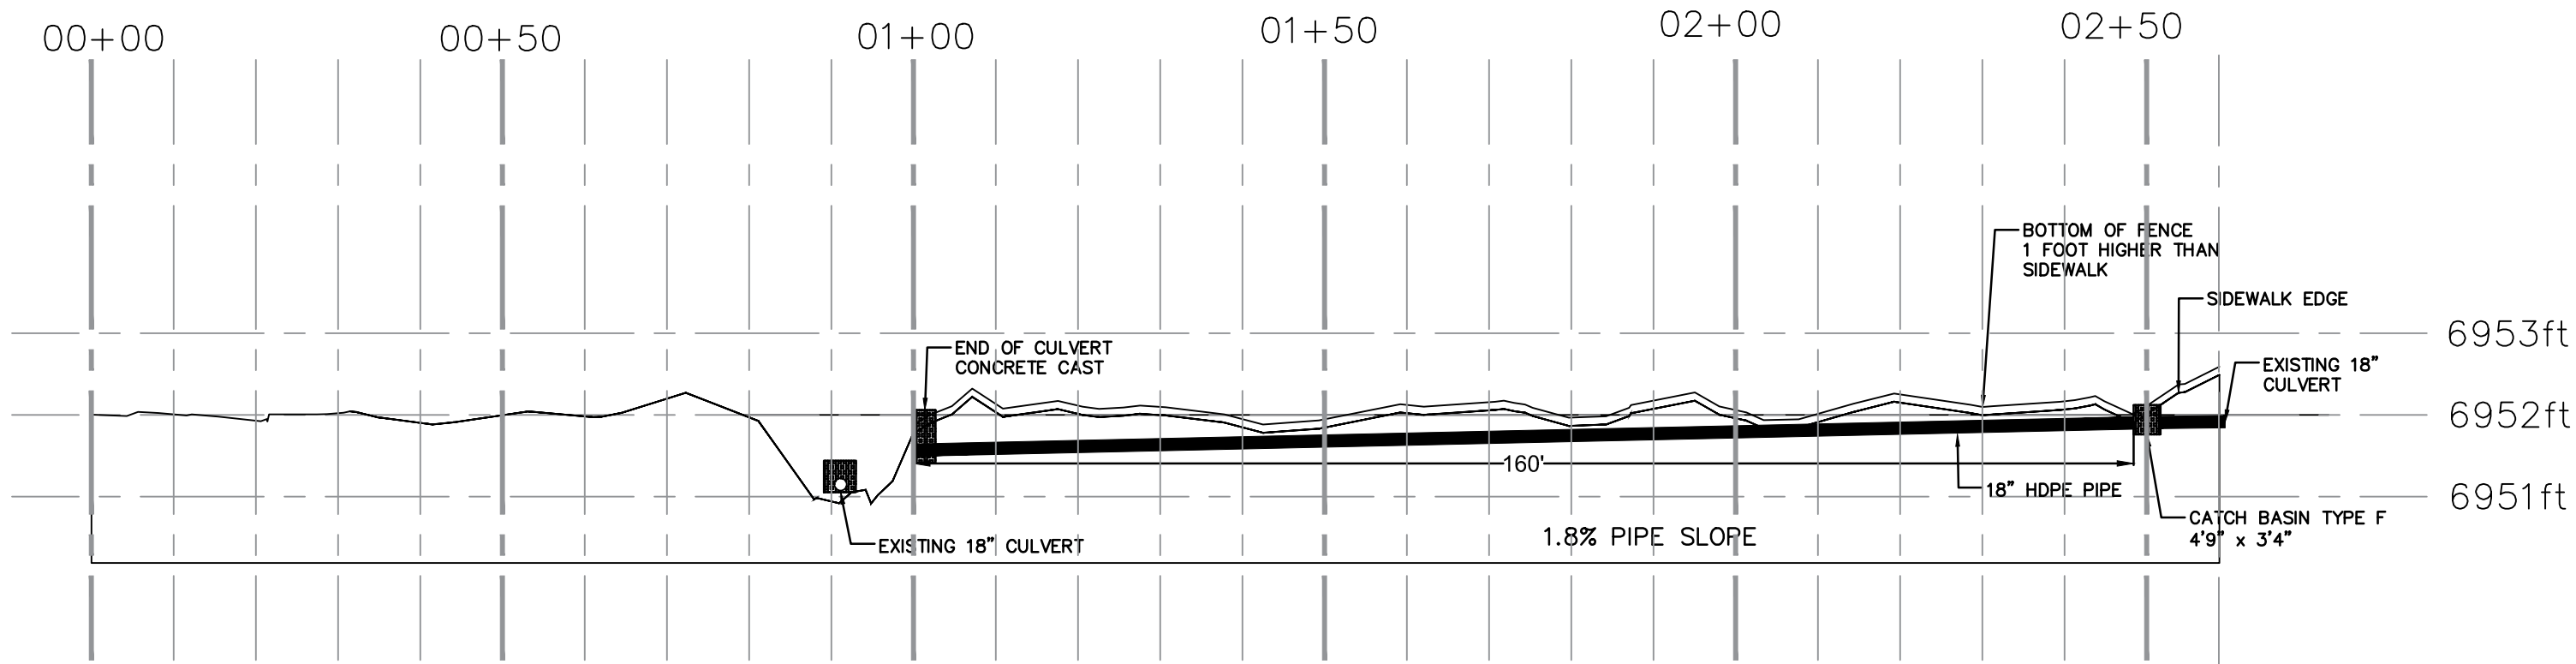


Summit HOA Project
Culvert Design
Profile View


Drawing By:	Fatemah Husain
Date:	05/05/14
Scale:	1" = 20'



Northern Arizona University

Department of Civil Engineering, Construction Management, and Environmental Engineering

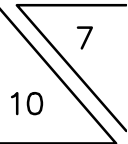

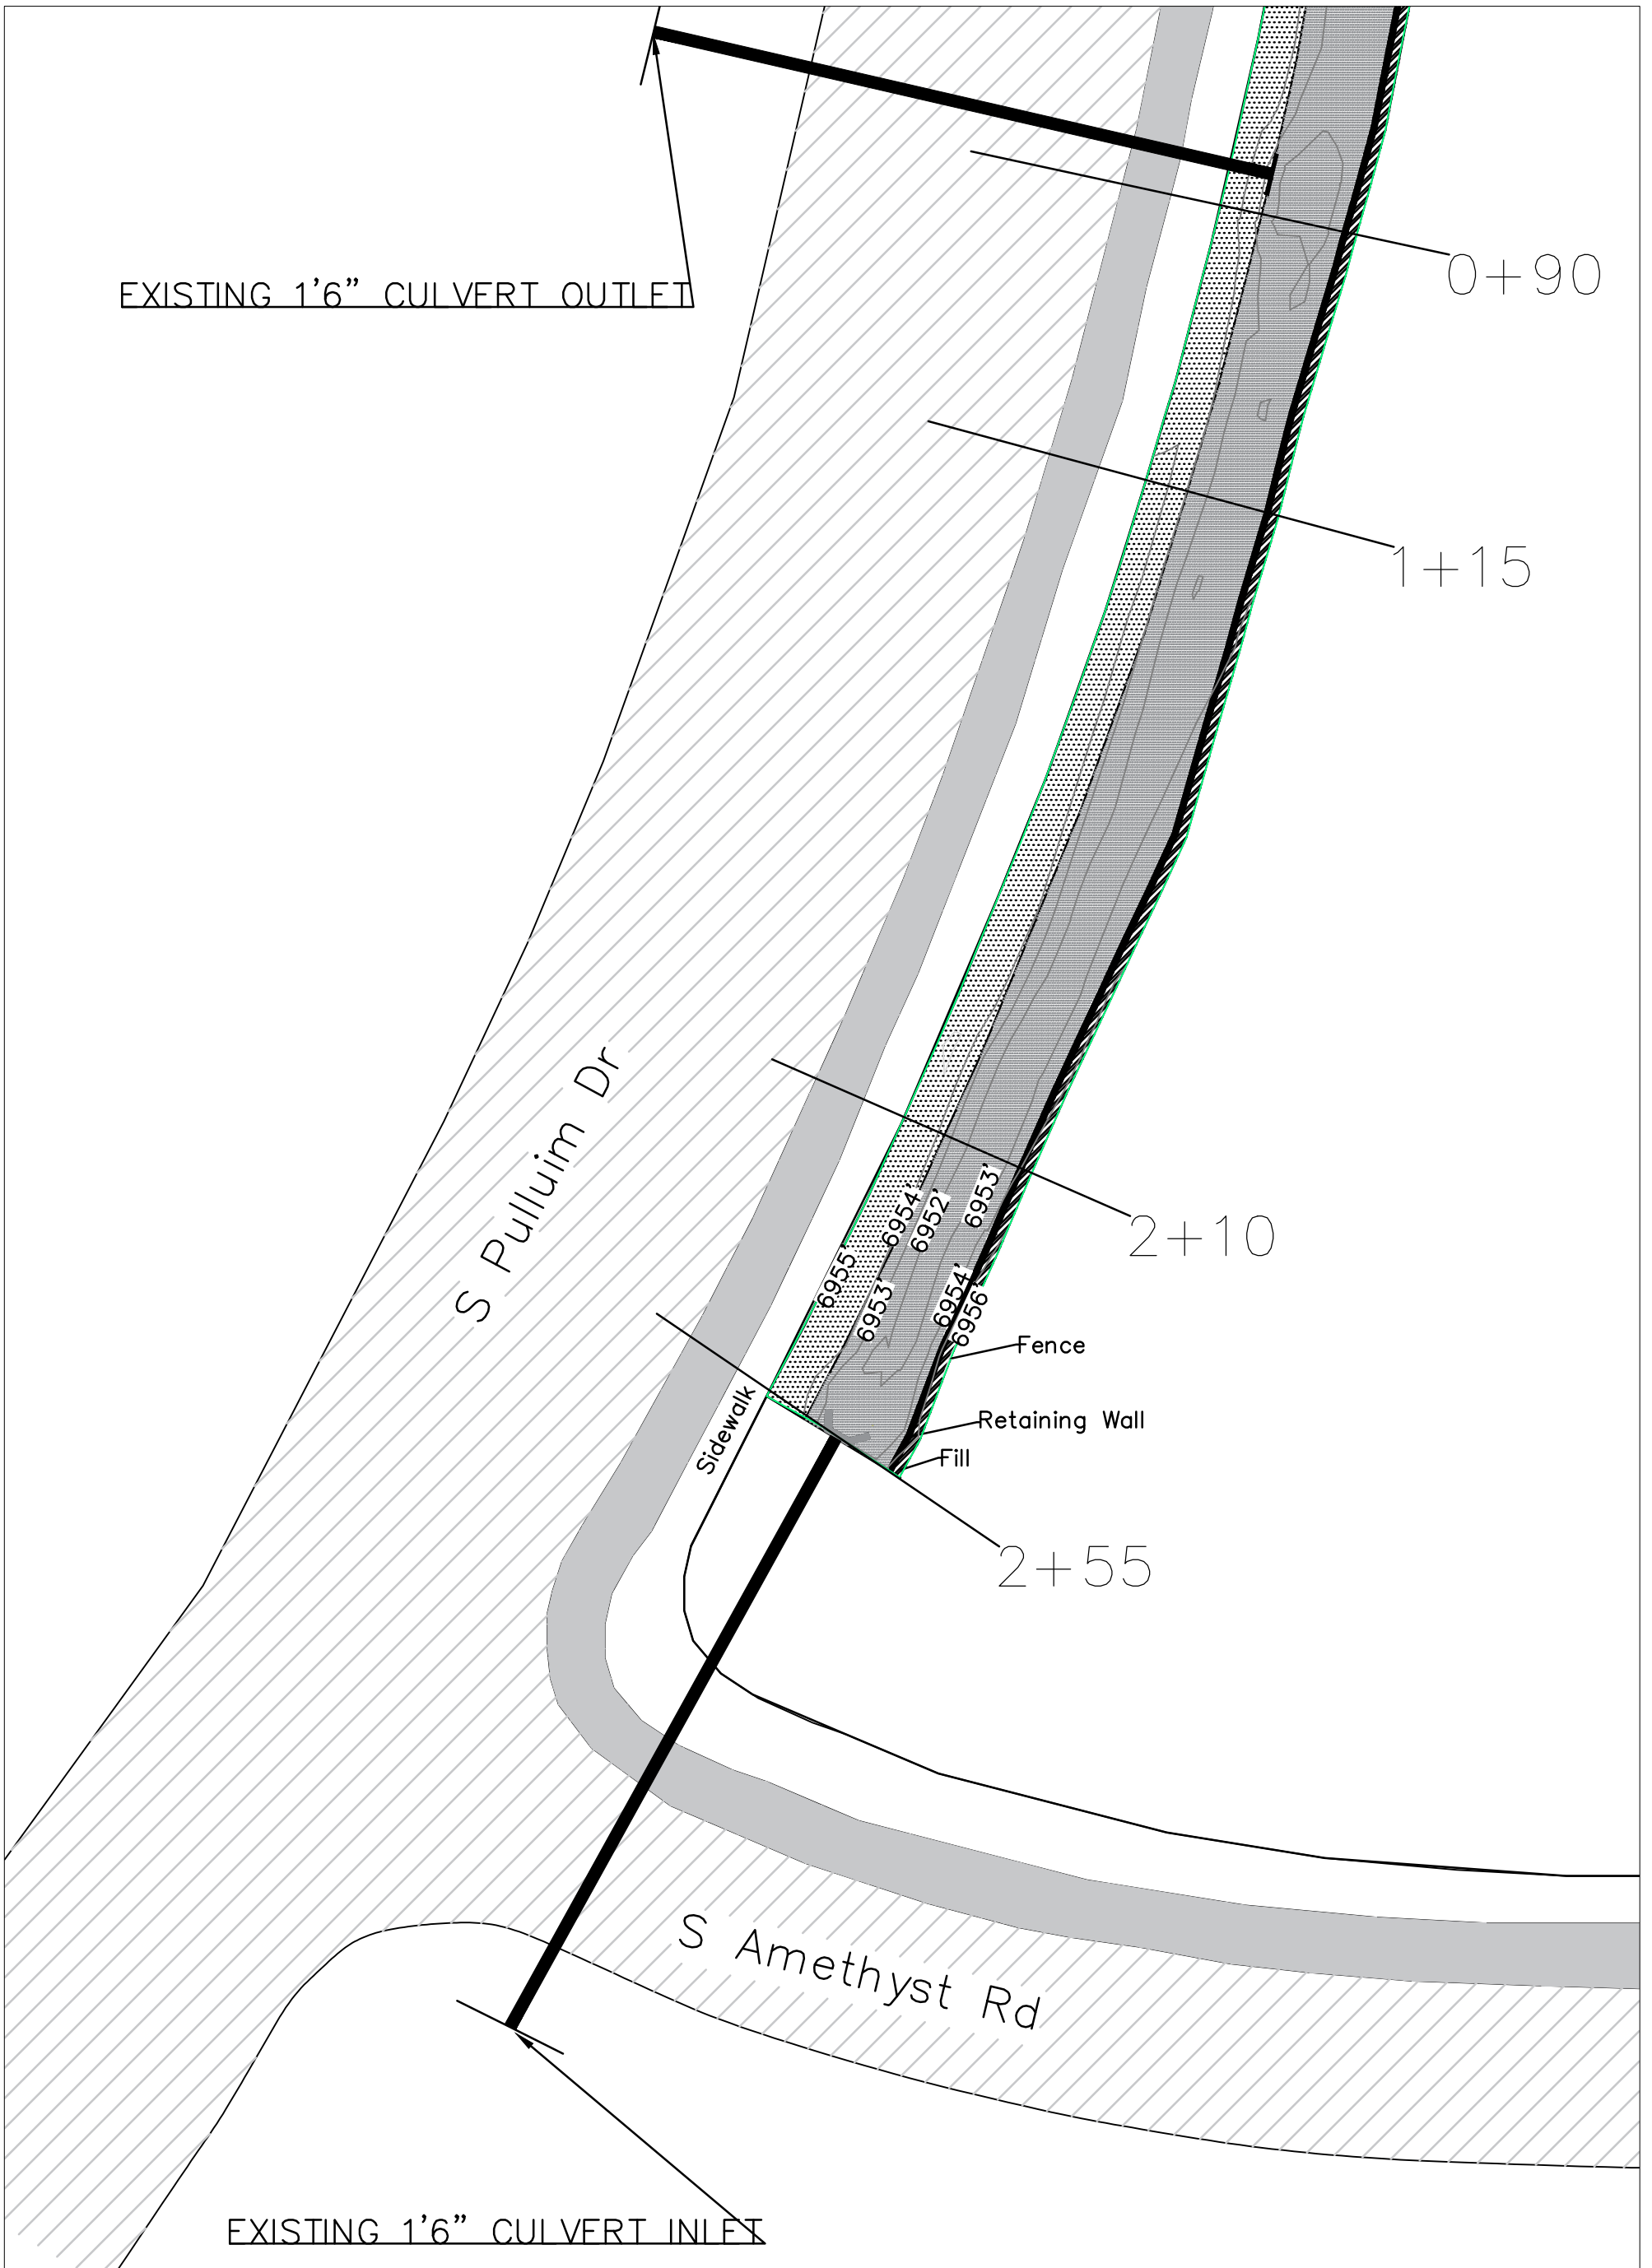

EXISTING 1'6" CULVERT OUTLET

0+90

1+15

S Pulluim Dr

2+10

Sidewalk

Fence

Retaining Wall

Fill

2+55

S Amethyst Rd


EXISTING 1'6" CULVERT INLET

Summit HOA Project
Retaining Wall Design
Plan View

Drawing By: Eric Carrasco
Date: 05/05/14
Scale: 1" = 20'




Northern Arizona University
Department of Civil Engineering, Construction Management, and Environmental Engineering

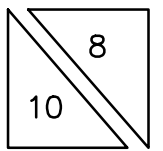


Retaining Wall Design


Sta. 0+00

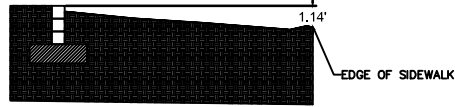


CUFR Area: 32.27'²
Length of Retaining Wall: 200'
Volume: 6455.47'³

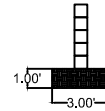


Notes:
CMU Retaining Wall
Cast in Place Foundation
Concrete Block
Reinforcement Type: No. 4 Rebar
Compressive Strength: 1700psi
Fill Soil varies along channel

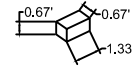


Sta. 0+90

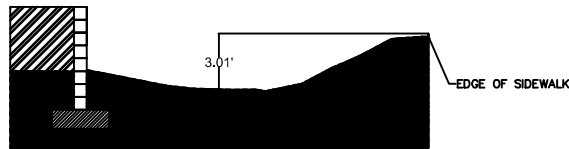


Sta. 1+10

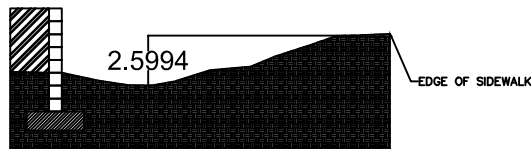

Sta. 2+15

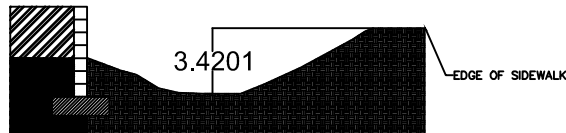

Sta. 2+55

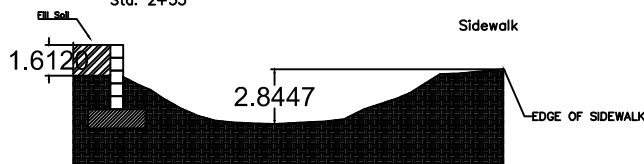

Summit HOA Project

Retaining Wall Design

Cross Sections

Drawing By:

Eric Carrasco

Date:

05/05/14


Scale:


1" = 10'



Northern Arizona University

Department of Civil Engineering, Construction Management, and Environmental Engineering

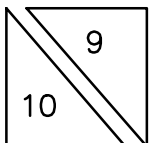

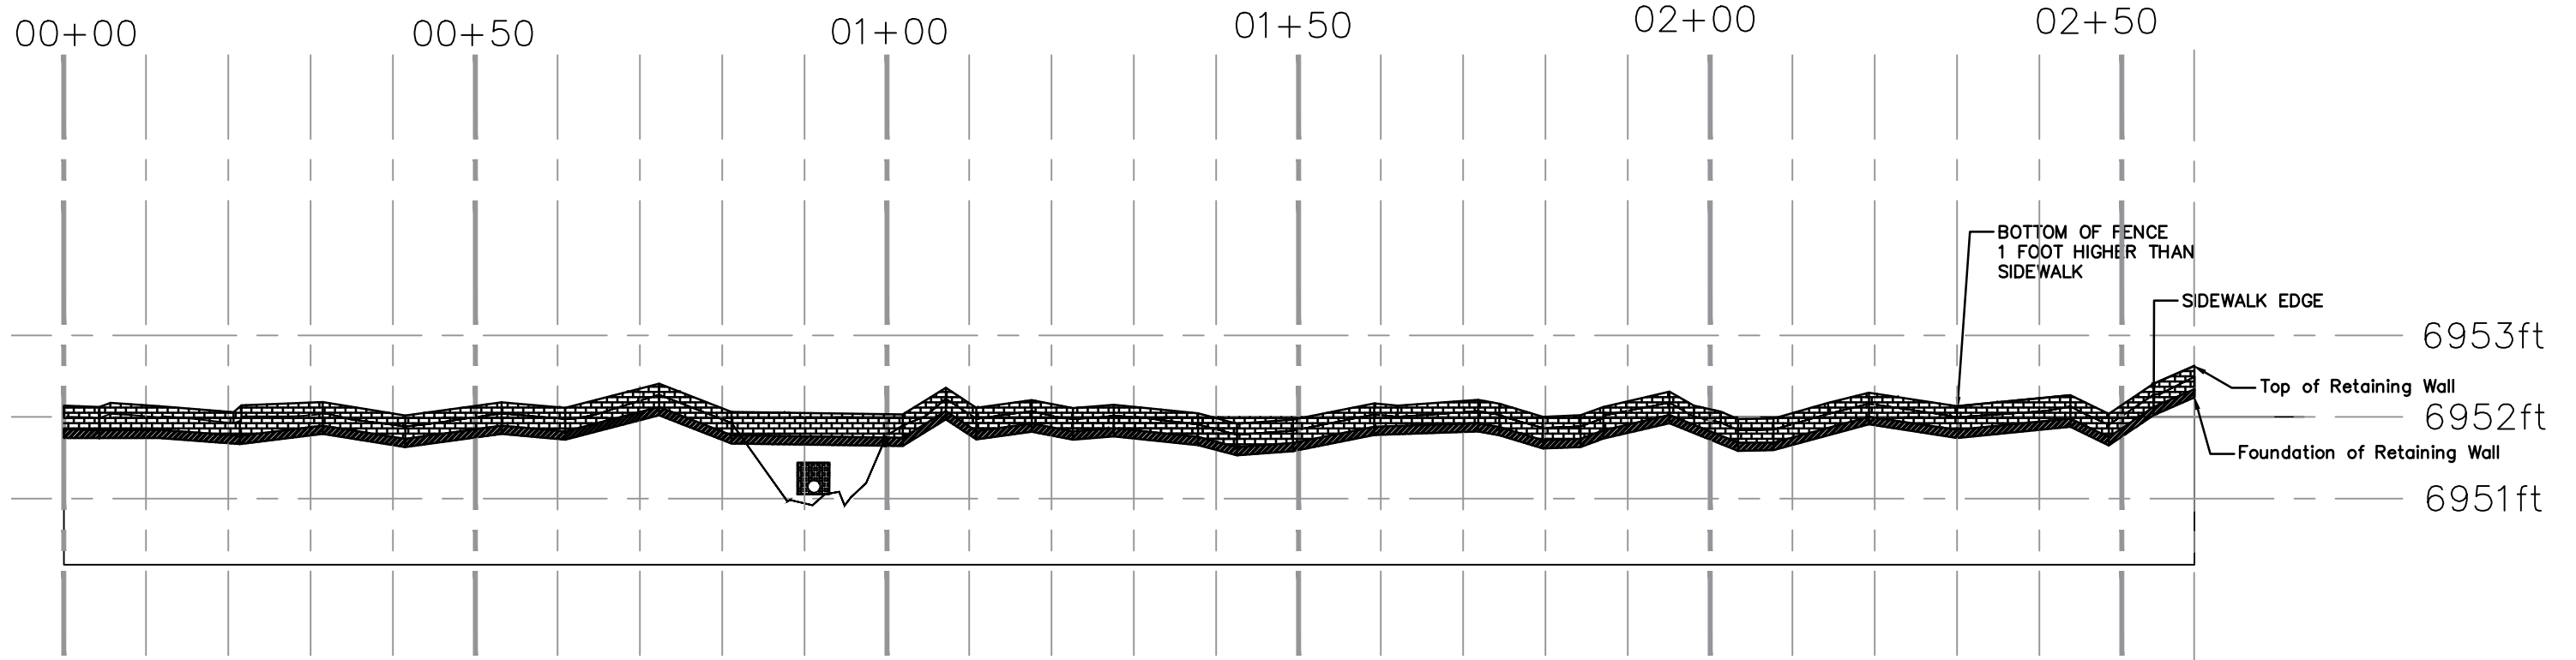

Summit HOA Project
Retaining Wall Design
Profile View

Drawing By:	Eric Carrasco
Date:	05/05/14
Scale:	1" = 20'



Northern Arizona University
 Department of Civil Engineering, Construction
 Management, and Environmental Engineering

