



Scale:  $\frac{3}{32}$ "=1'

Elevation-North

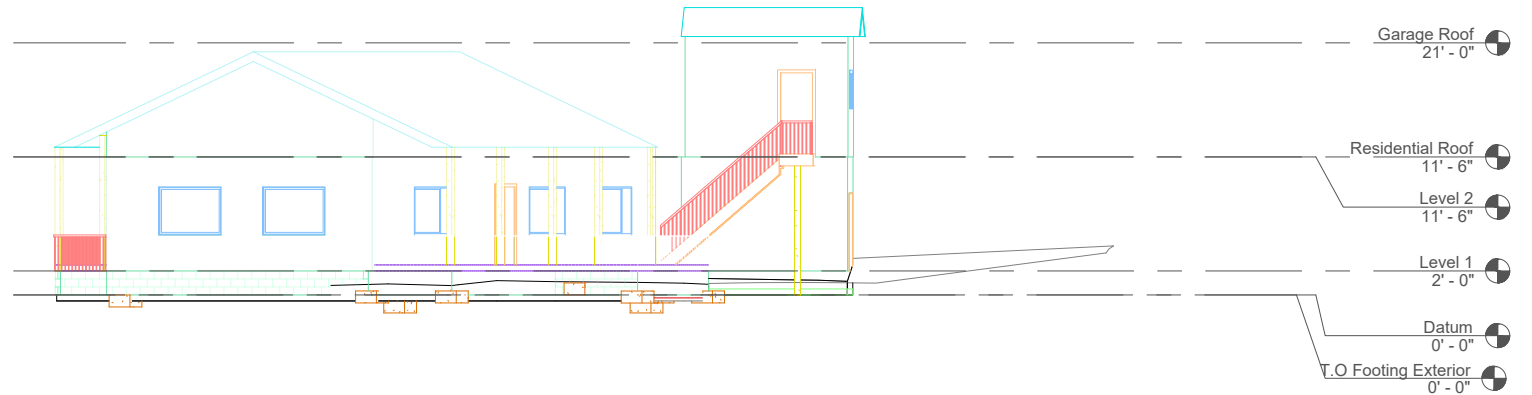

Scale:  $\frac{1}{16}$ "=1'

Elevation-East

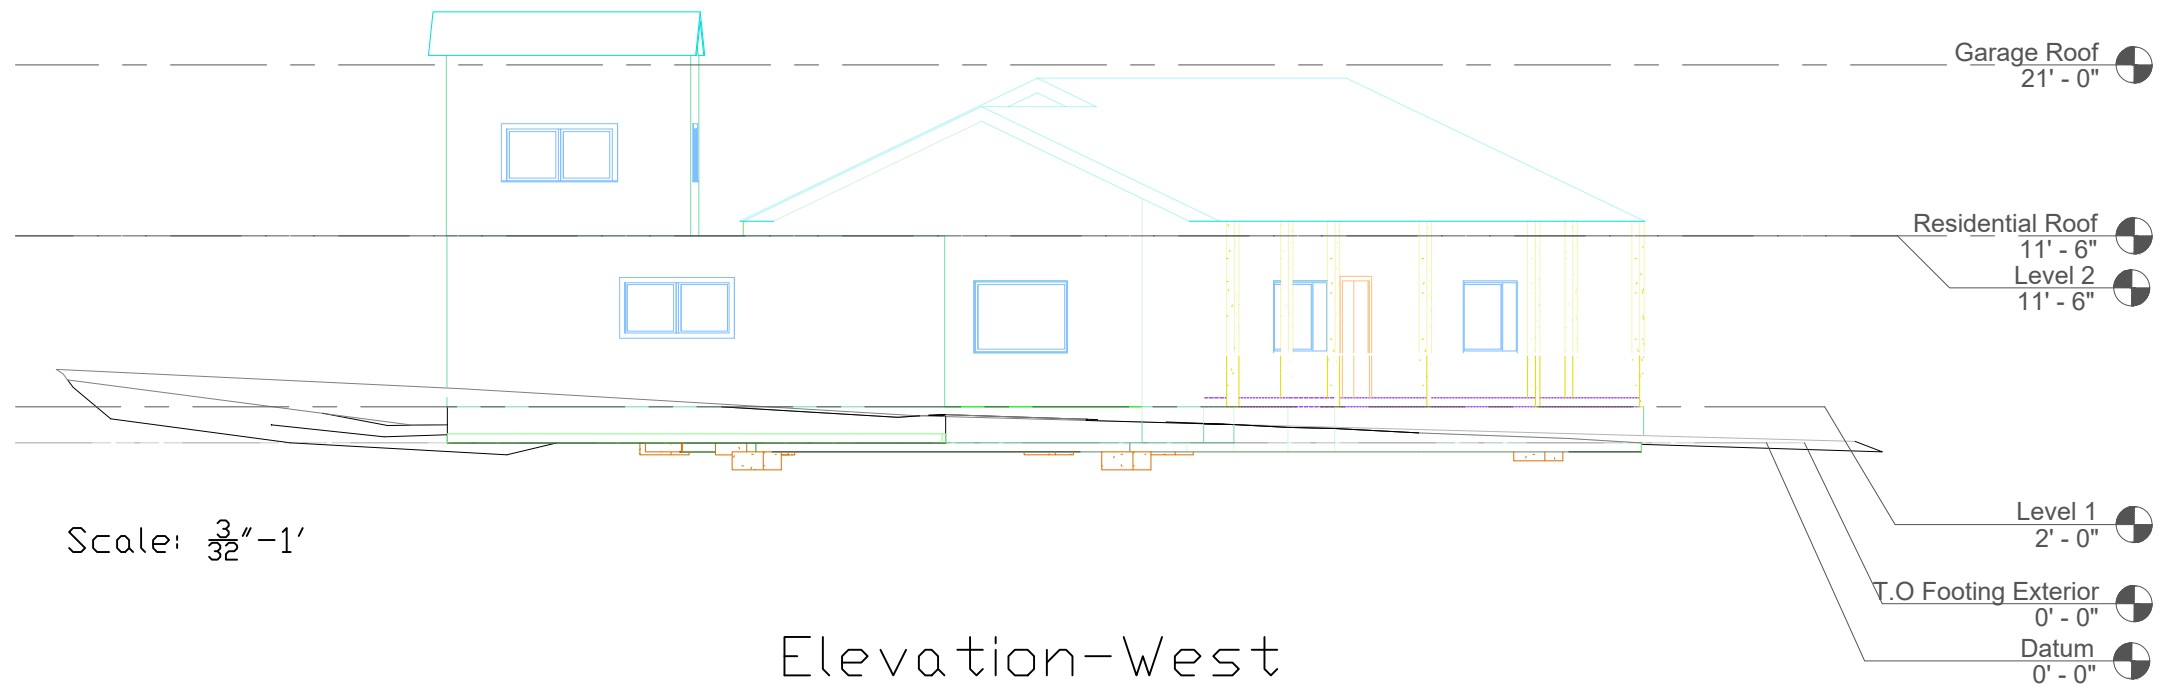

Scale:  $\frac{3}{32}$ "=1'

Elevation-West

DRAWN BY:  
**TEAM HAWKEYE**  
DALIA JEFFREY  
ALHAWRA ALHOSANI  
GARRETT CHITT

PREPARED FOR:  
**MARK HAVEN, OWNER**  
**NAUCENE 486**  
MARK LAMER, P.E.  
LECTURER, NAU DEPARTMENT OF CIVIL ENGINEERING

NO.	DATE	REVISION	BY

**Elevations**

Date  
12/13/2017  
Scale  
1" = 4'  
Sheet No.  
A2  
File No.