


RYAN'S TRAIL ROAD PROFILE
 H 1"=10'
 V 1"=2'

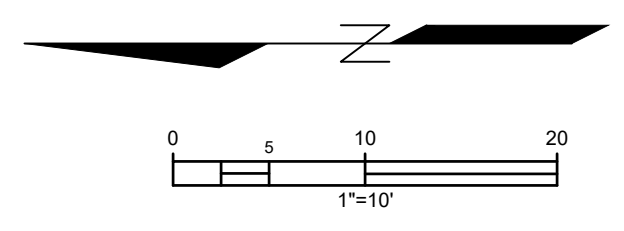

SHEET 6	NO.	DATE	REVISION DESCRIPTION	BY	NO.	DATE	REVISION DESCRIPTION	BY	DESIGNER	TPS	SHEET TITLE
									DRAWN	TPS	RYAN'S TRAIL REDESIGN
OF 7									CHECKED		JOB NAME
											4425 N RYAN'S TRAIL, FLAGSTAFF, AZ 86001
										DATE	2/22/18
NORTHERN ARIZONA UNIVERSITY COLLEGE OF ENGINEERING											
2112 S HUFFER LANE, FLAGSTAFF, AZ 86011											

D:\CARPSTONE\DWG\24248_Sheet_06.dwg
 Plotted Monday, April 23, 2018 2:11pm by 6506