


PLOTTED: Apr 03, 2018 - 2:16pm

FILE: \\VEGSHARES\Thomas\NAU\p26\Documents\GENE\_486\CAD\ParkingLot.dwg <<C3D\_imp.rid>>

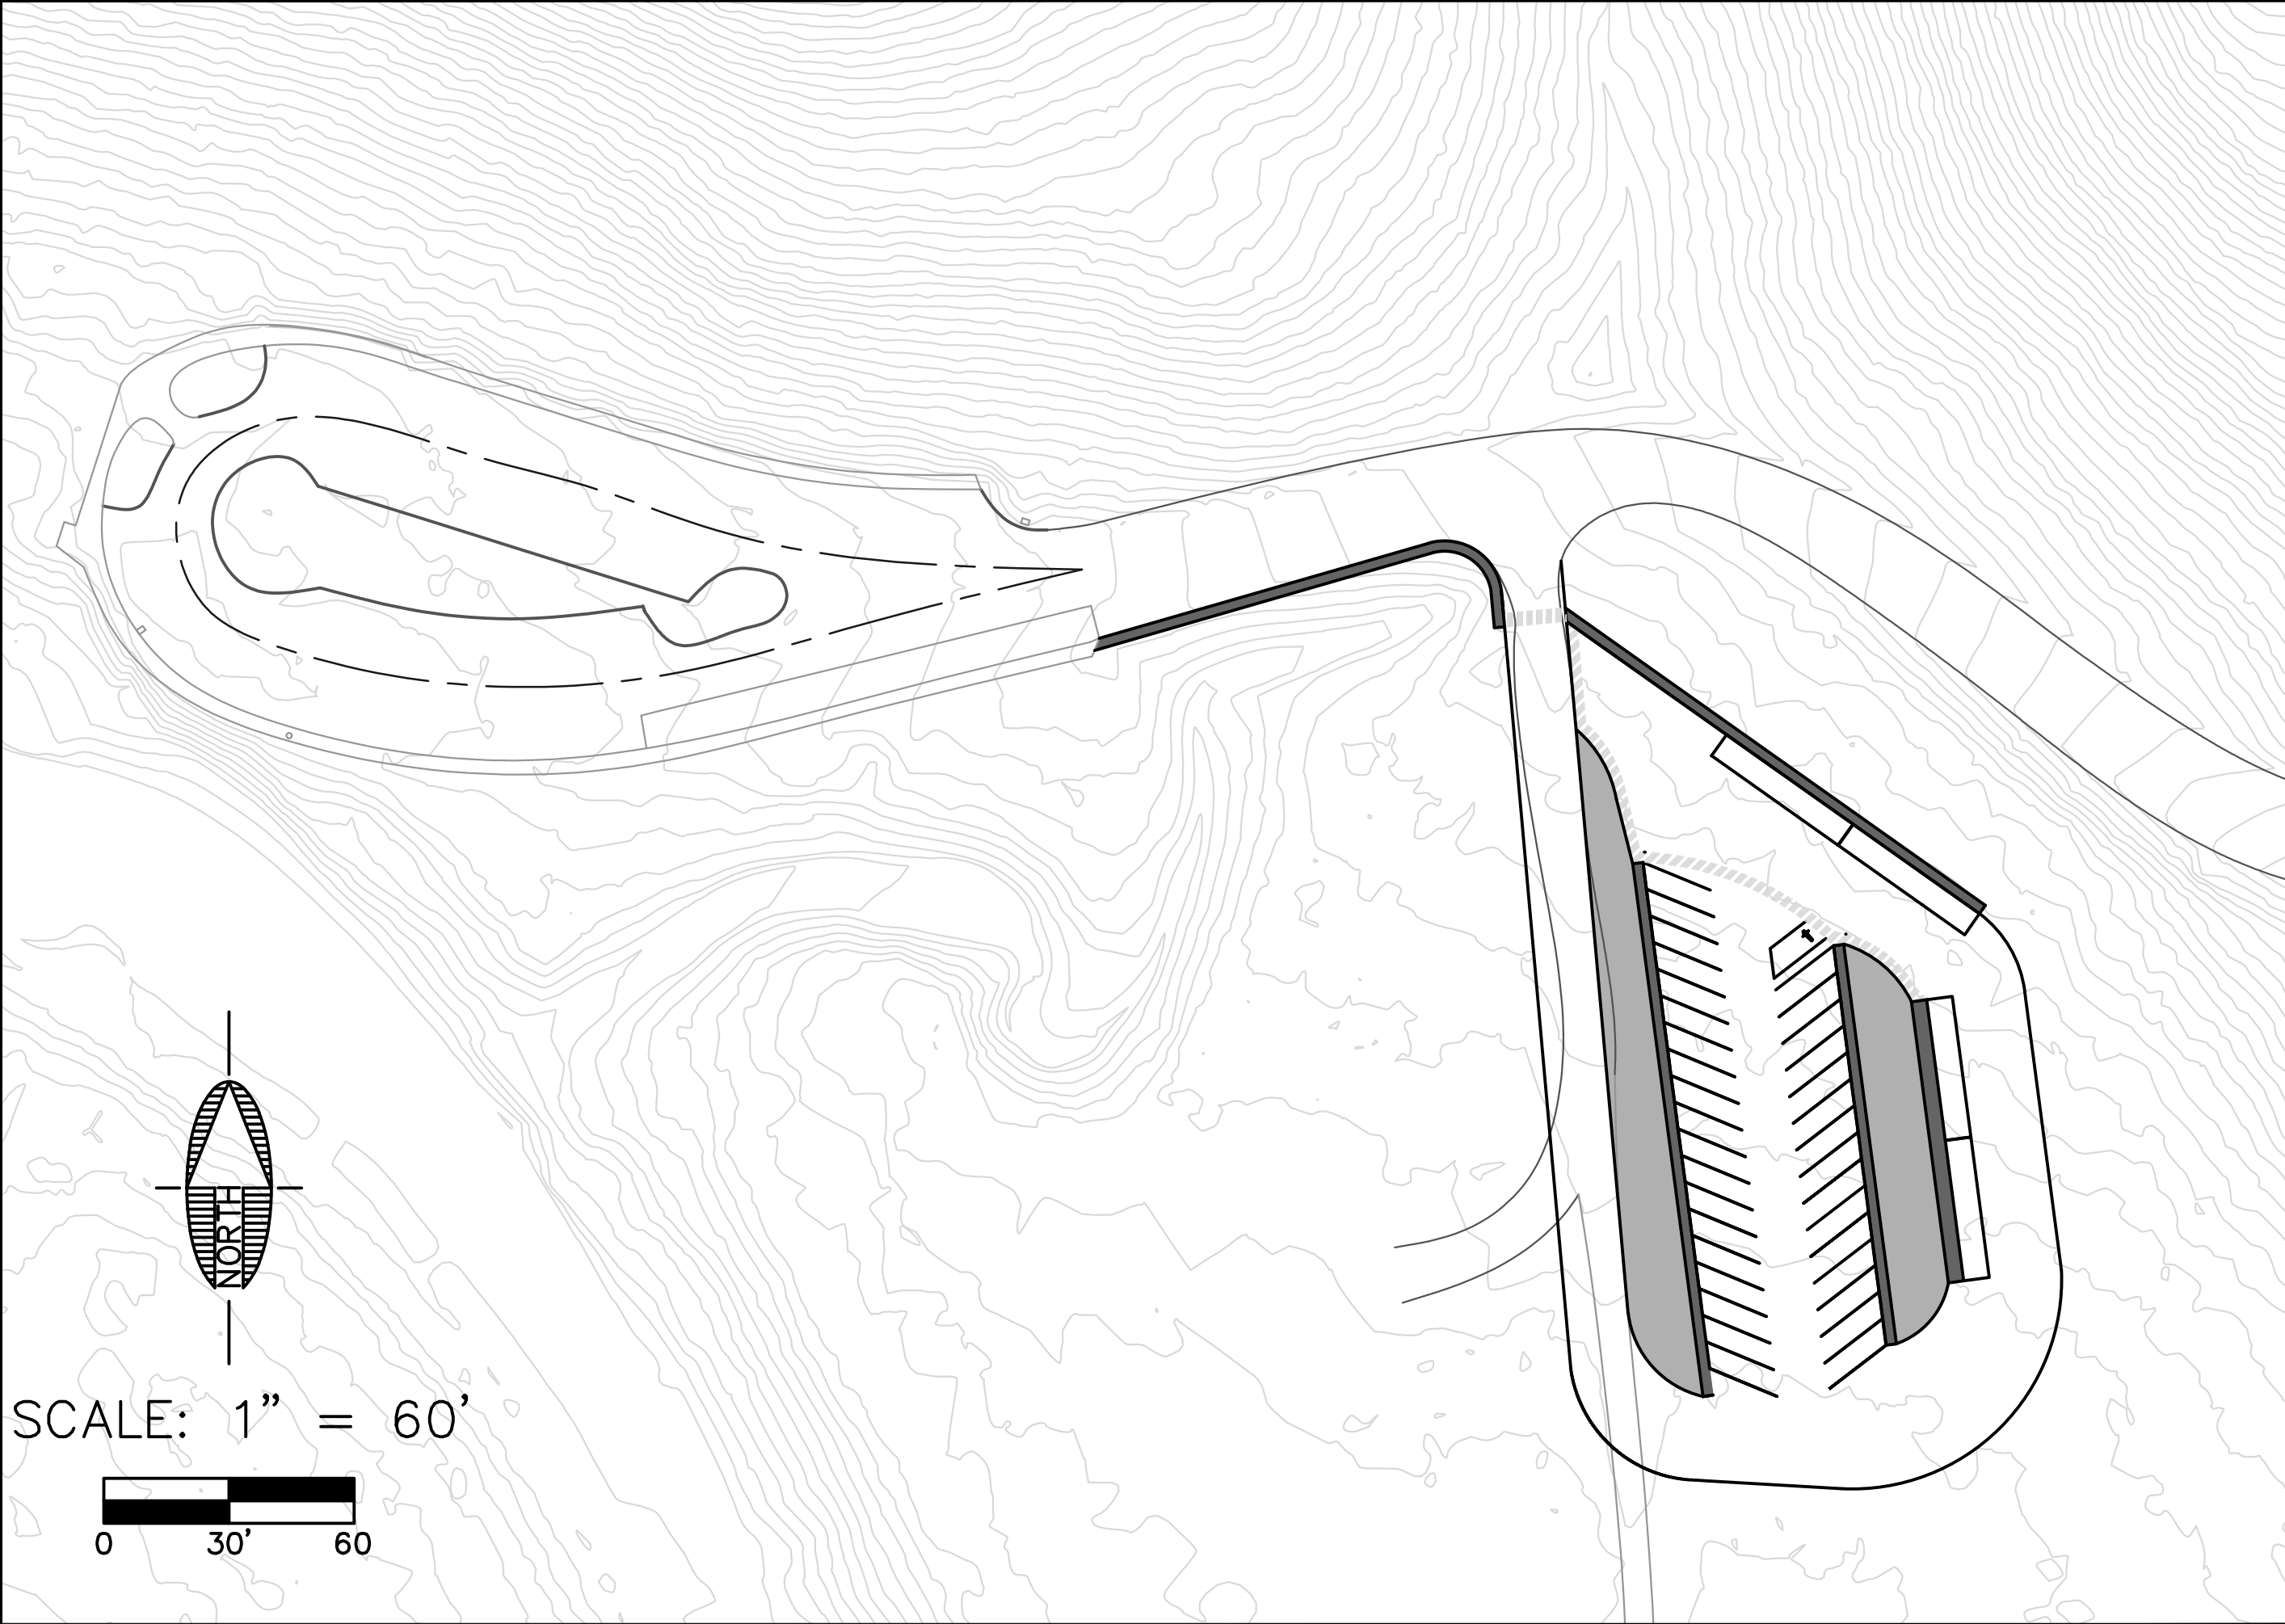

NO.	DESCRIPTION	DATE	BY

PRELIMINARY NOT FOR CONSTRUCTION, BIDDING OR RECORDING	
3600 S. LAS VEGAS BLVD LAS VEGAS, NV 89109	
JOB NO: 2018001	DATE: APR-2018
SCALE: N/A	DRAWN: RJU
DESIGN: MTE	CHECKED: MTE
PARKING LOT IMPROVEMENTS AND REDESIGN	
MONTEZUMA CASTLE ARIZONA	
DRAWING NO.	1
SHT. NO.	1
OF	1
PROPOSED PARKING LOT DESIGN	