



Water Main PROFILE

H=1:10 V=1:20

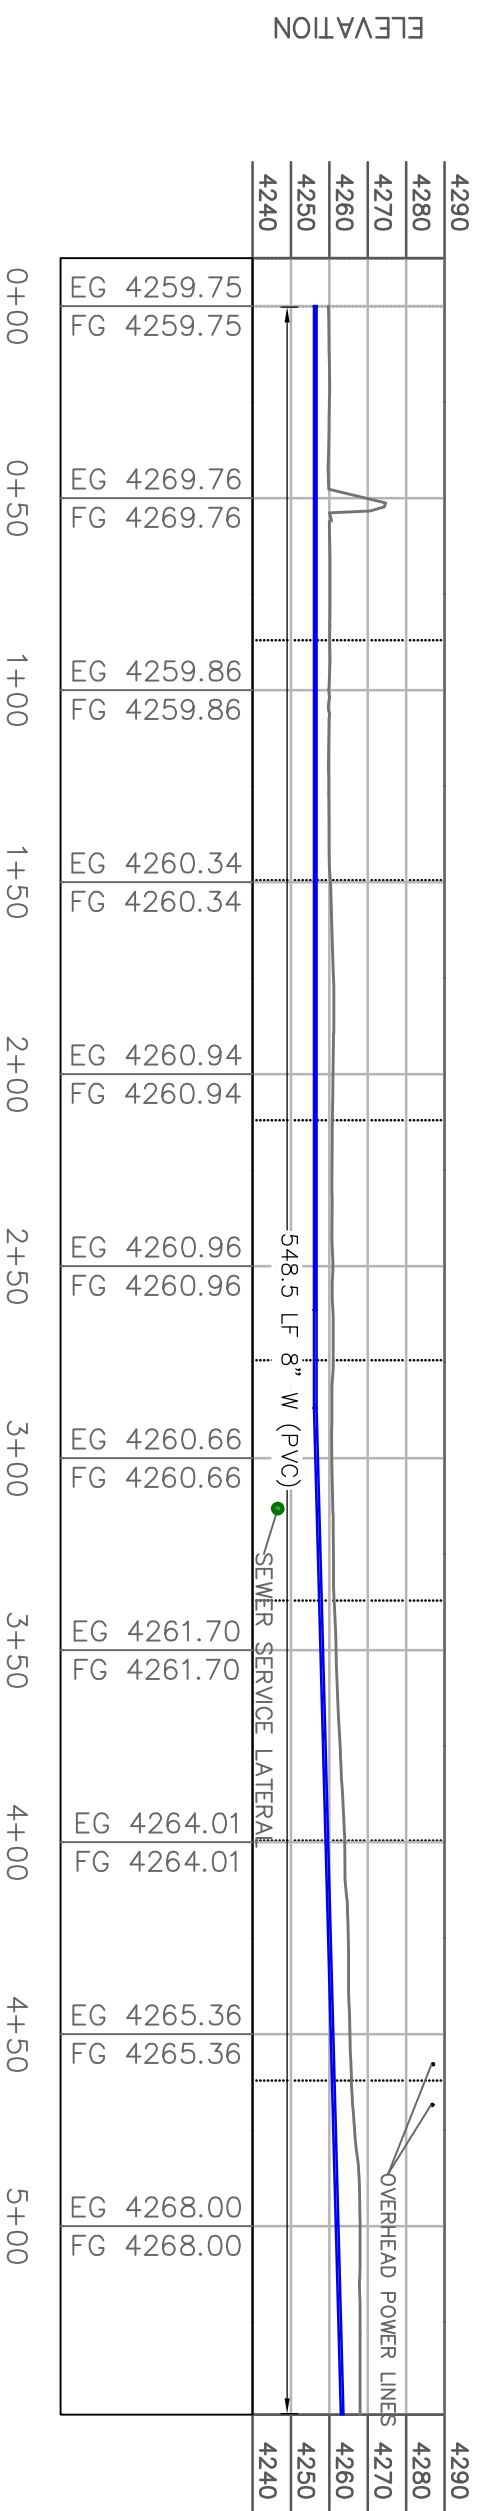

Waterline Stubout PROFILE

H=1:10 V=1:20

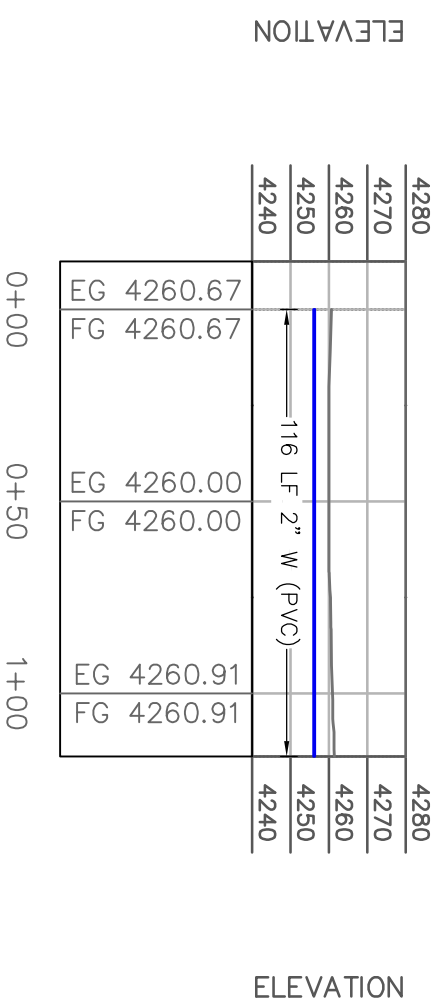

COPPERMINE ROAD
WATERLINE PROFILES

DRAWN BY: ANDREW SINGER
CHECKED BY: COURTNEY FREEMAN
DATE: 10/20/2020
SCALE: 1"=10'

NO.	DATE	COMMENTS
1	11/5	



Team Outlier Engineering
Civil Engineering, Construction
Management and Environmental Engineering

SHEET
8 OF 11