



### Sewer Main PROFILE

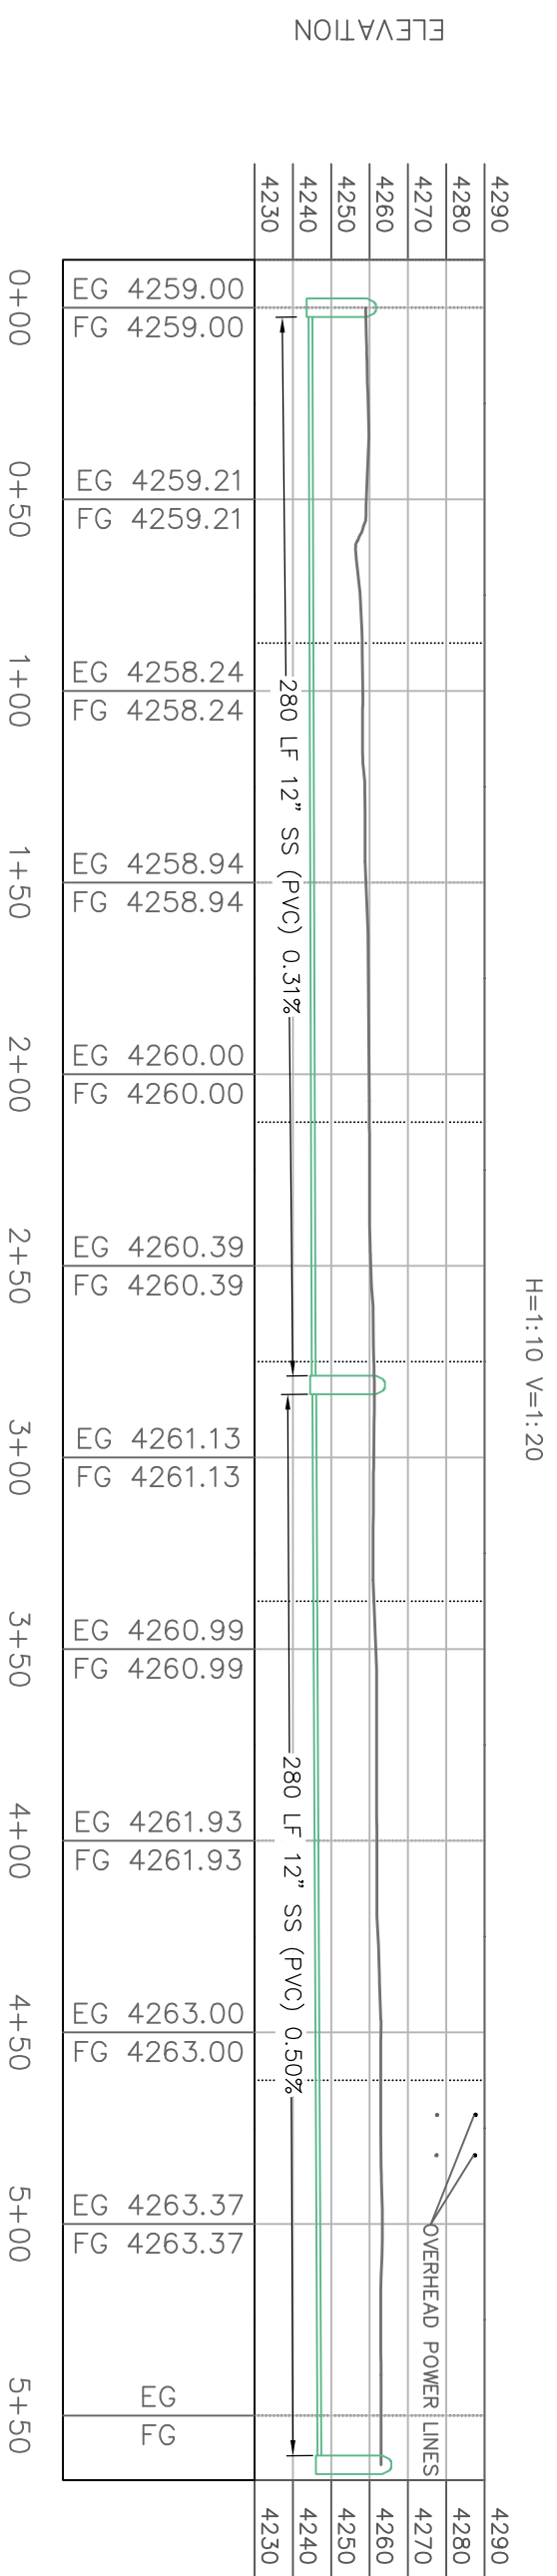

H=1:10 V=1:20

### Sewer Stubout PROFILE

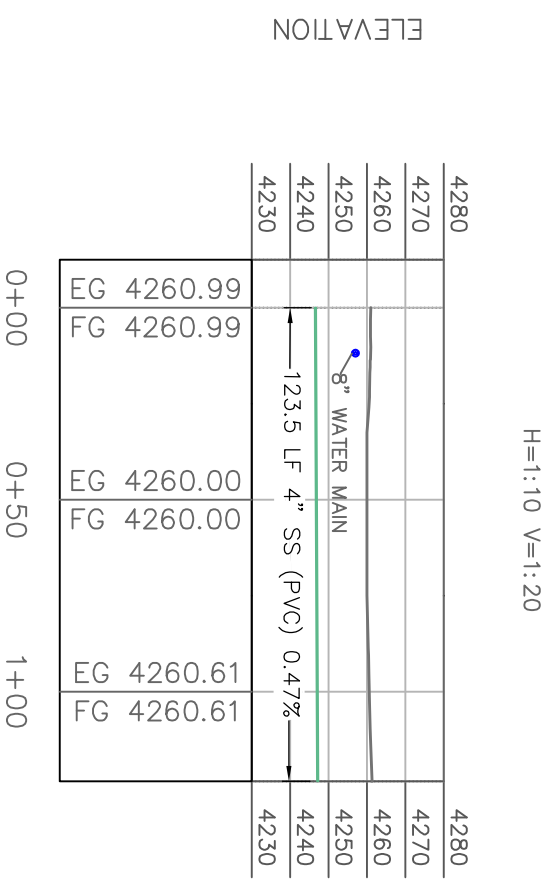

H=1:10 V=1:20



COPPERMINE ROAD  
SEWER LINE PROFILES

DRAWN BY: ANDREW SINGER  
CHECKED BY: COURTNEY FREEMAN  
DATE: 10/20/2020  
SCALE: 1"=10'

NO.	DATE	COMMENTS
1	11/5	



Team Outlier Engineering  
Civil Engineering, Construction  
Management and Environmental Engineering

SHEET  
9 OF 11