


# NAU ROUNDABOUT DESIGN

PROPOSED ROUNDABOUT AT THE INTERSECTION OF MCCONNELL DR  
AND PINE KNOLL DR IN FLAGSTAFF AZ

35°10'42"N, 111°39'34"W

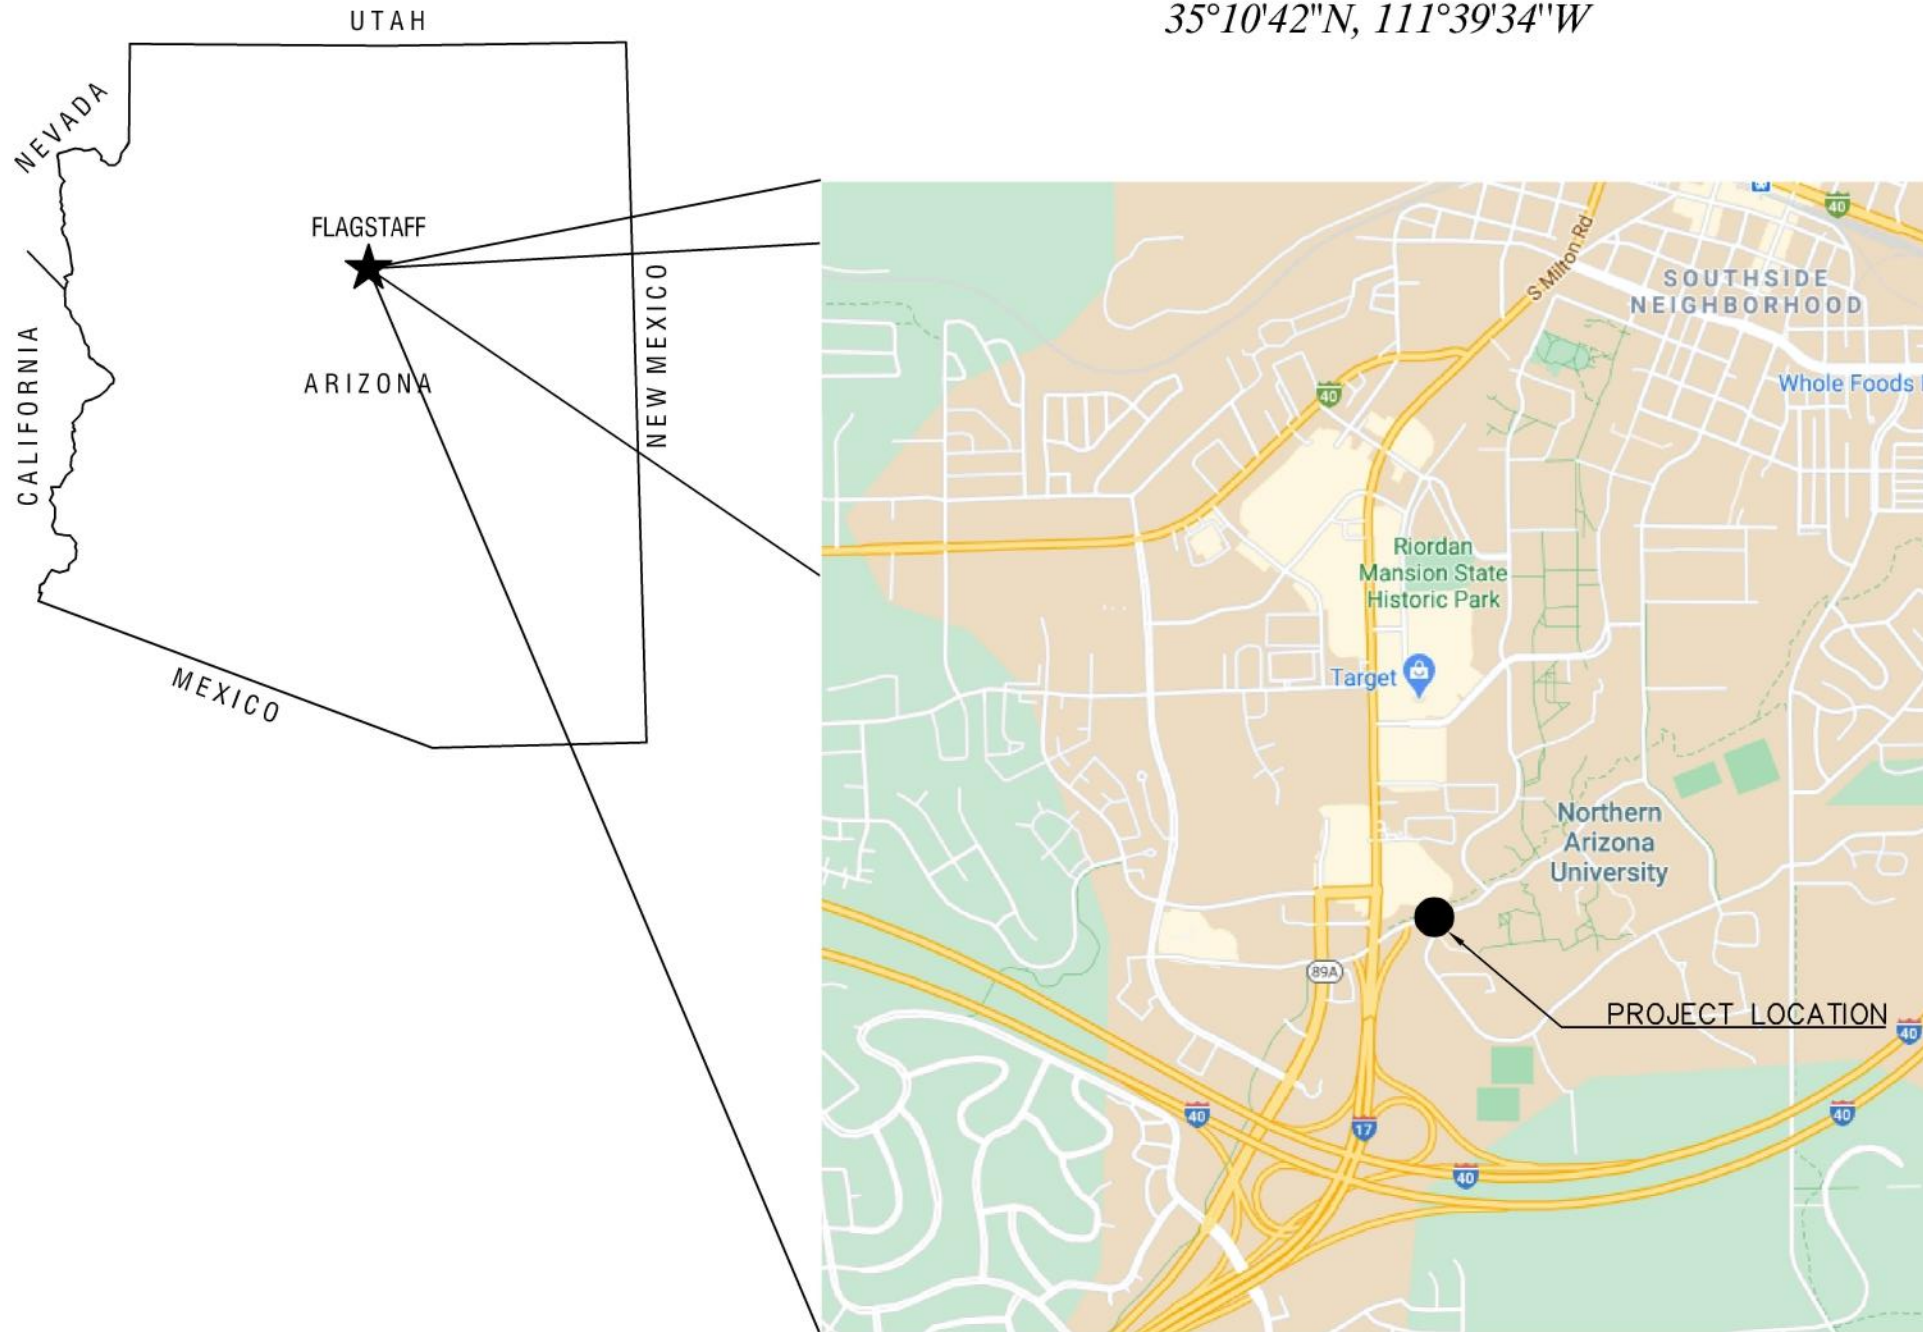

## INDEX OF SHEETS

SHEET	DRAWING	DESCRIPTION
1	CVR	COVER PAGE
2	TY-1	TYPICAL SECTIONS
3	TY-2	ROUNDABOUT SECTIONS
4	GEOM	GEOMETRIC LAYOUT
5 - 6	R-1 - R-2	REMOVAL SHEETS
7 - 10	C-1 - C-4	CONSTRUCTION SHEETS
11	PLN	PLAN SHEET
12 - 15	PRF-1 - PRF-4	WESTBOUND PROFILE
16	SGN	SIGNING PLAN
17 - 18	STP-1 - STP2	STRIPING PLAN SHEETS
19	TTC	TRAFFIC CONTROL PLAN


COVER PAGE

DATE: 09/19/2020  
DRAWN: TESSA HUETL  
CHECKED: BRIAN CARPENTER

MCCONNELL DR & PINE KNOLL DR  
FLAGSTAFF, ARIZONA  
35°10'42"N, 111°39'34"W



NO.	DESCRIPTION	DATE	BY





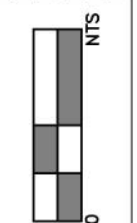


DRAWING NO.  
CVR




SHT NO. 1 OF 19

# MCCONNELL DR. CROSS SECTIONS

# PINE KNOLL DR. CROSS SECTIONS

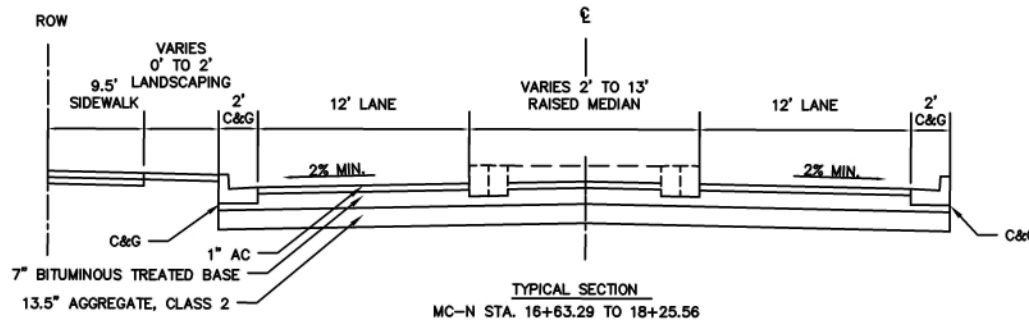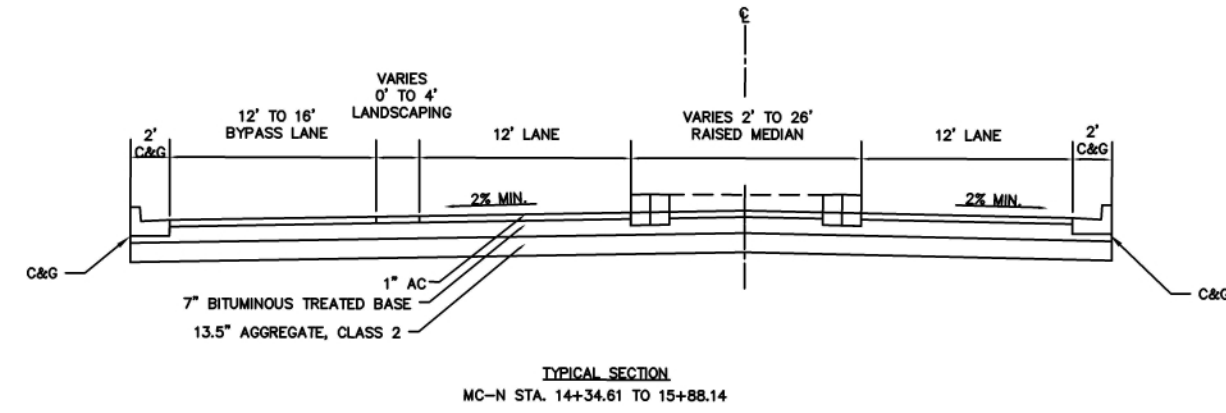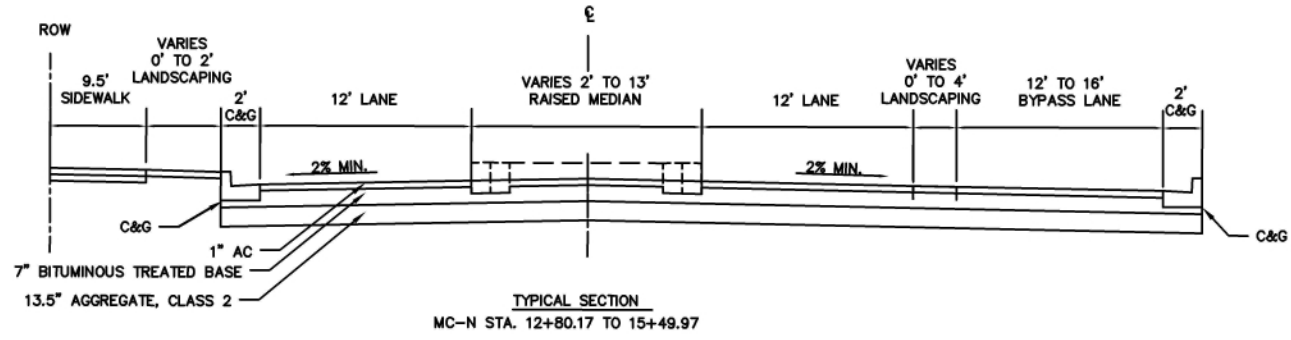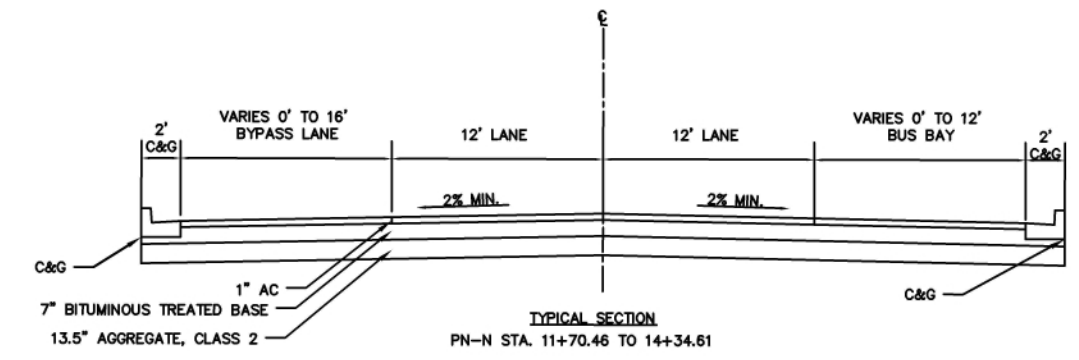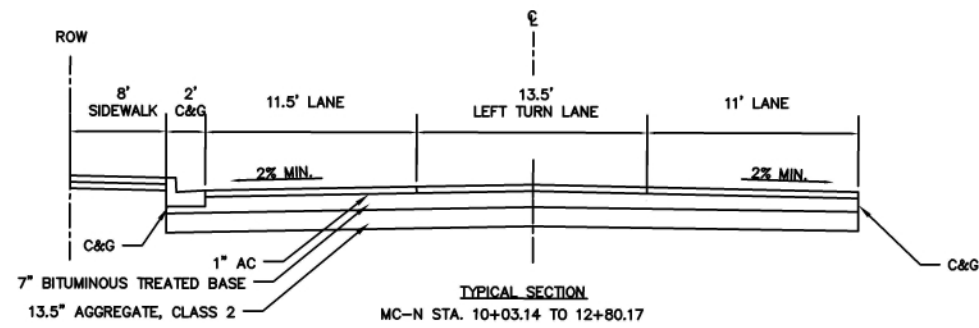

# I-17 EXIT RAMP CROSS SECTIONS

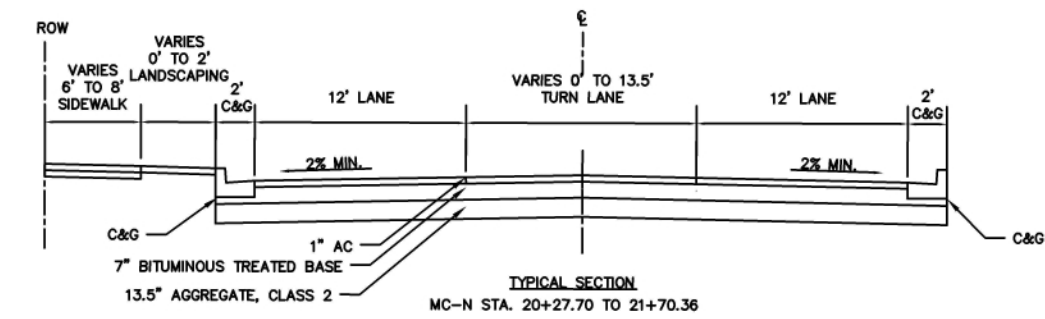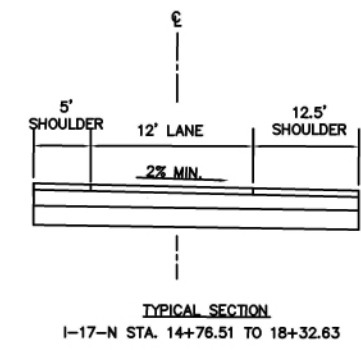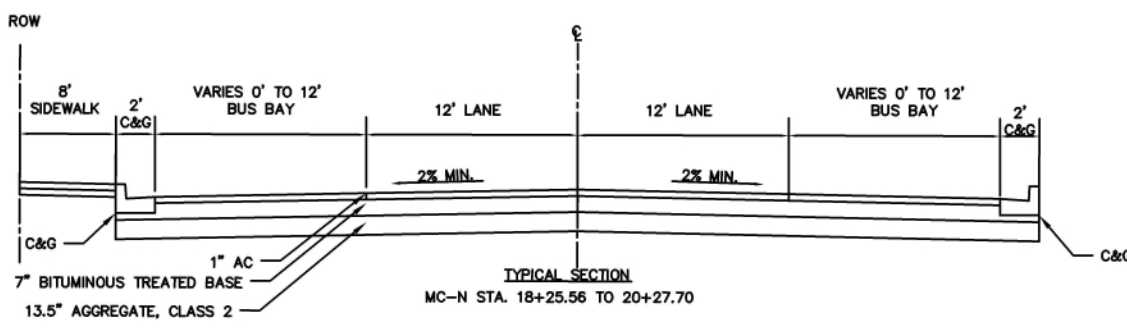


NOTE: PAVEMENT MATERIALS AND DEPTHS ARE ASSUMED

TYPICAL SECTIONS  
DATE: 10/26/2020  
DRAWN: BRIAN CARPENTER  
CHECKED: TESSA HUETTL  
MCCONNELL DR & PINE KNOLL DR  
FLAGSTAFF, ARIZONA  
35°10'42"N, 111°39'34"W




NO.	DESCRIPTION	DATE	BY

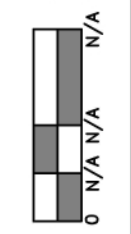


DRAWING NO.  
TY-1


SHT NO. 2 OF 19

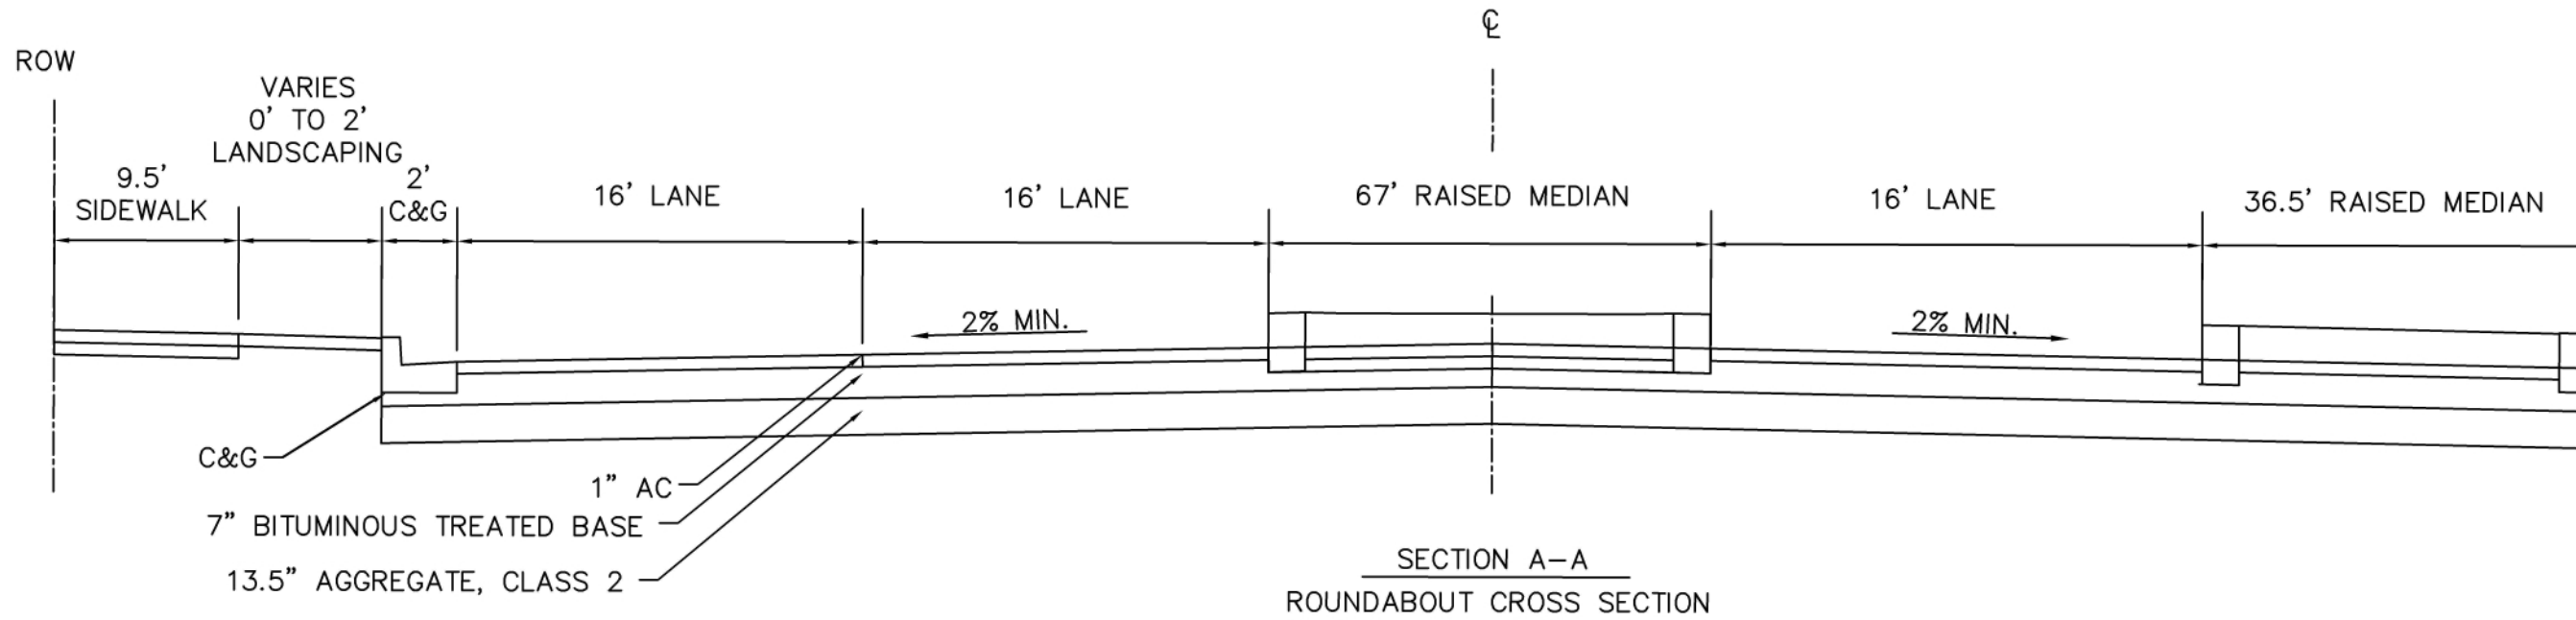

SECTION A-A  
ROUNDABOUT CROSS SECTION

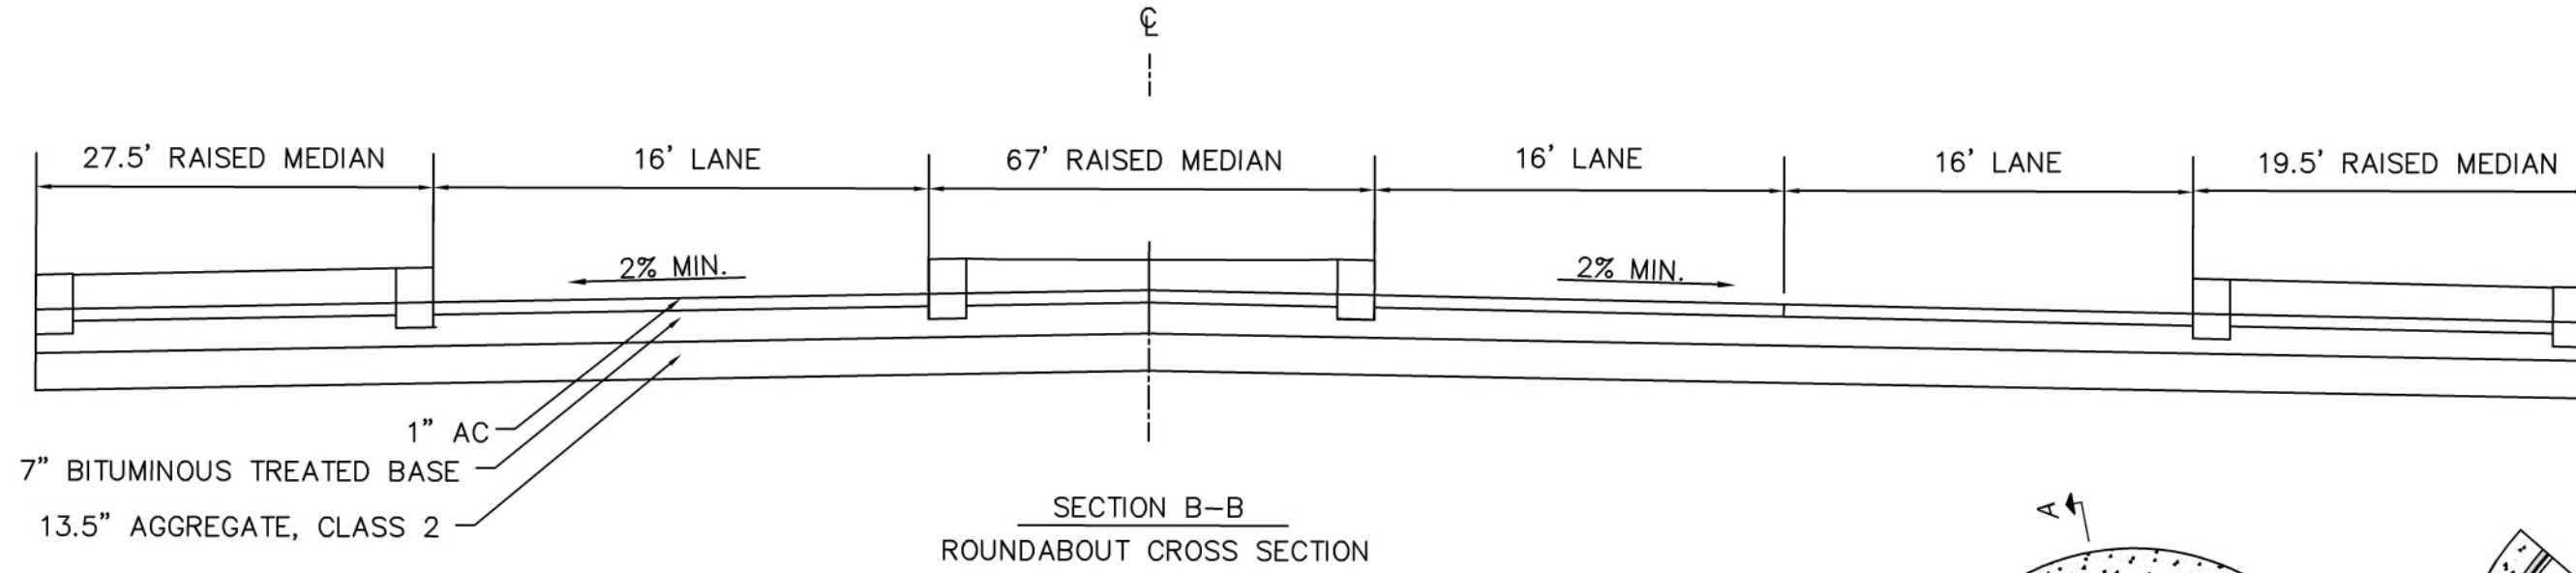


SECTION B-B  
ROUNDABOUT CROSS SECTION

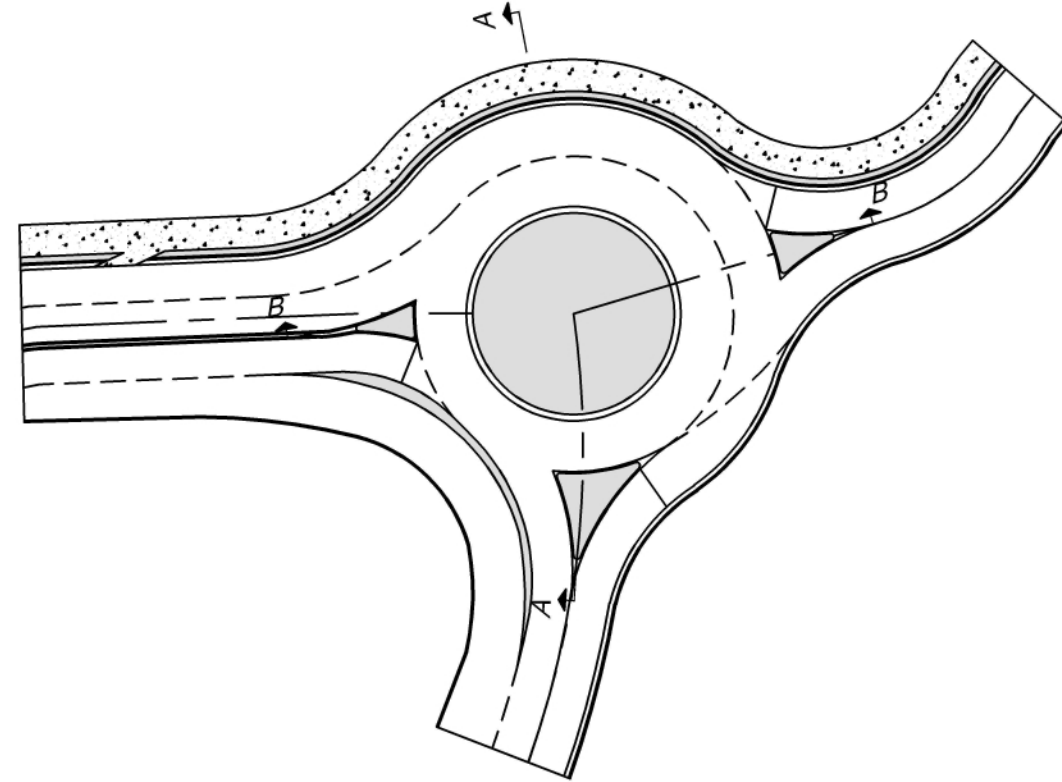

NOTE: PAVEMENT MATERIALS AND DEPTHS ARE ASSUMED

<b>ROUNDABOUT SECTIONS</b>							
MCCONNELL DR & PINE KNOLL DR FLAGSTAFF, ARIZONA 35°10'42"N, 111°39'34"W							
DATE: 10/26/2020	DRAWN: BRIAN CARPENTER						
CHECKED: TESSA HUETL							
NO.	BY						
DESCRIPTION	DATE						
REVISIONS	DATE						
<table border="1" style="margin: auto; border-collapse: collapse;"> <tr> <td style="width: 20px; height: 10px; background-color: gray;"></td> <td style="width: 20px; height: 10px; background-color: white;"></td> </tr> </table>							N/A N/A N/A N/A
DRAWING NO. TY-2							
SHT NO. 3	OF 19						

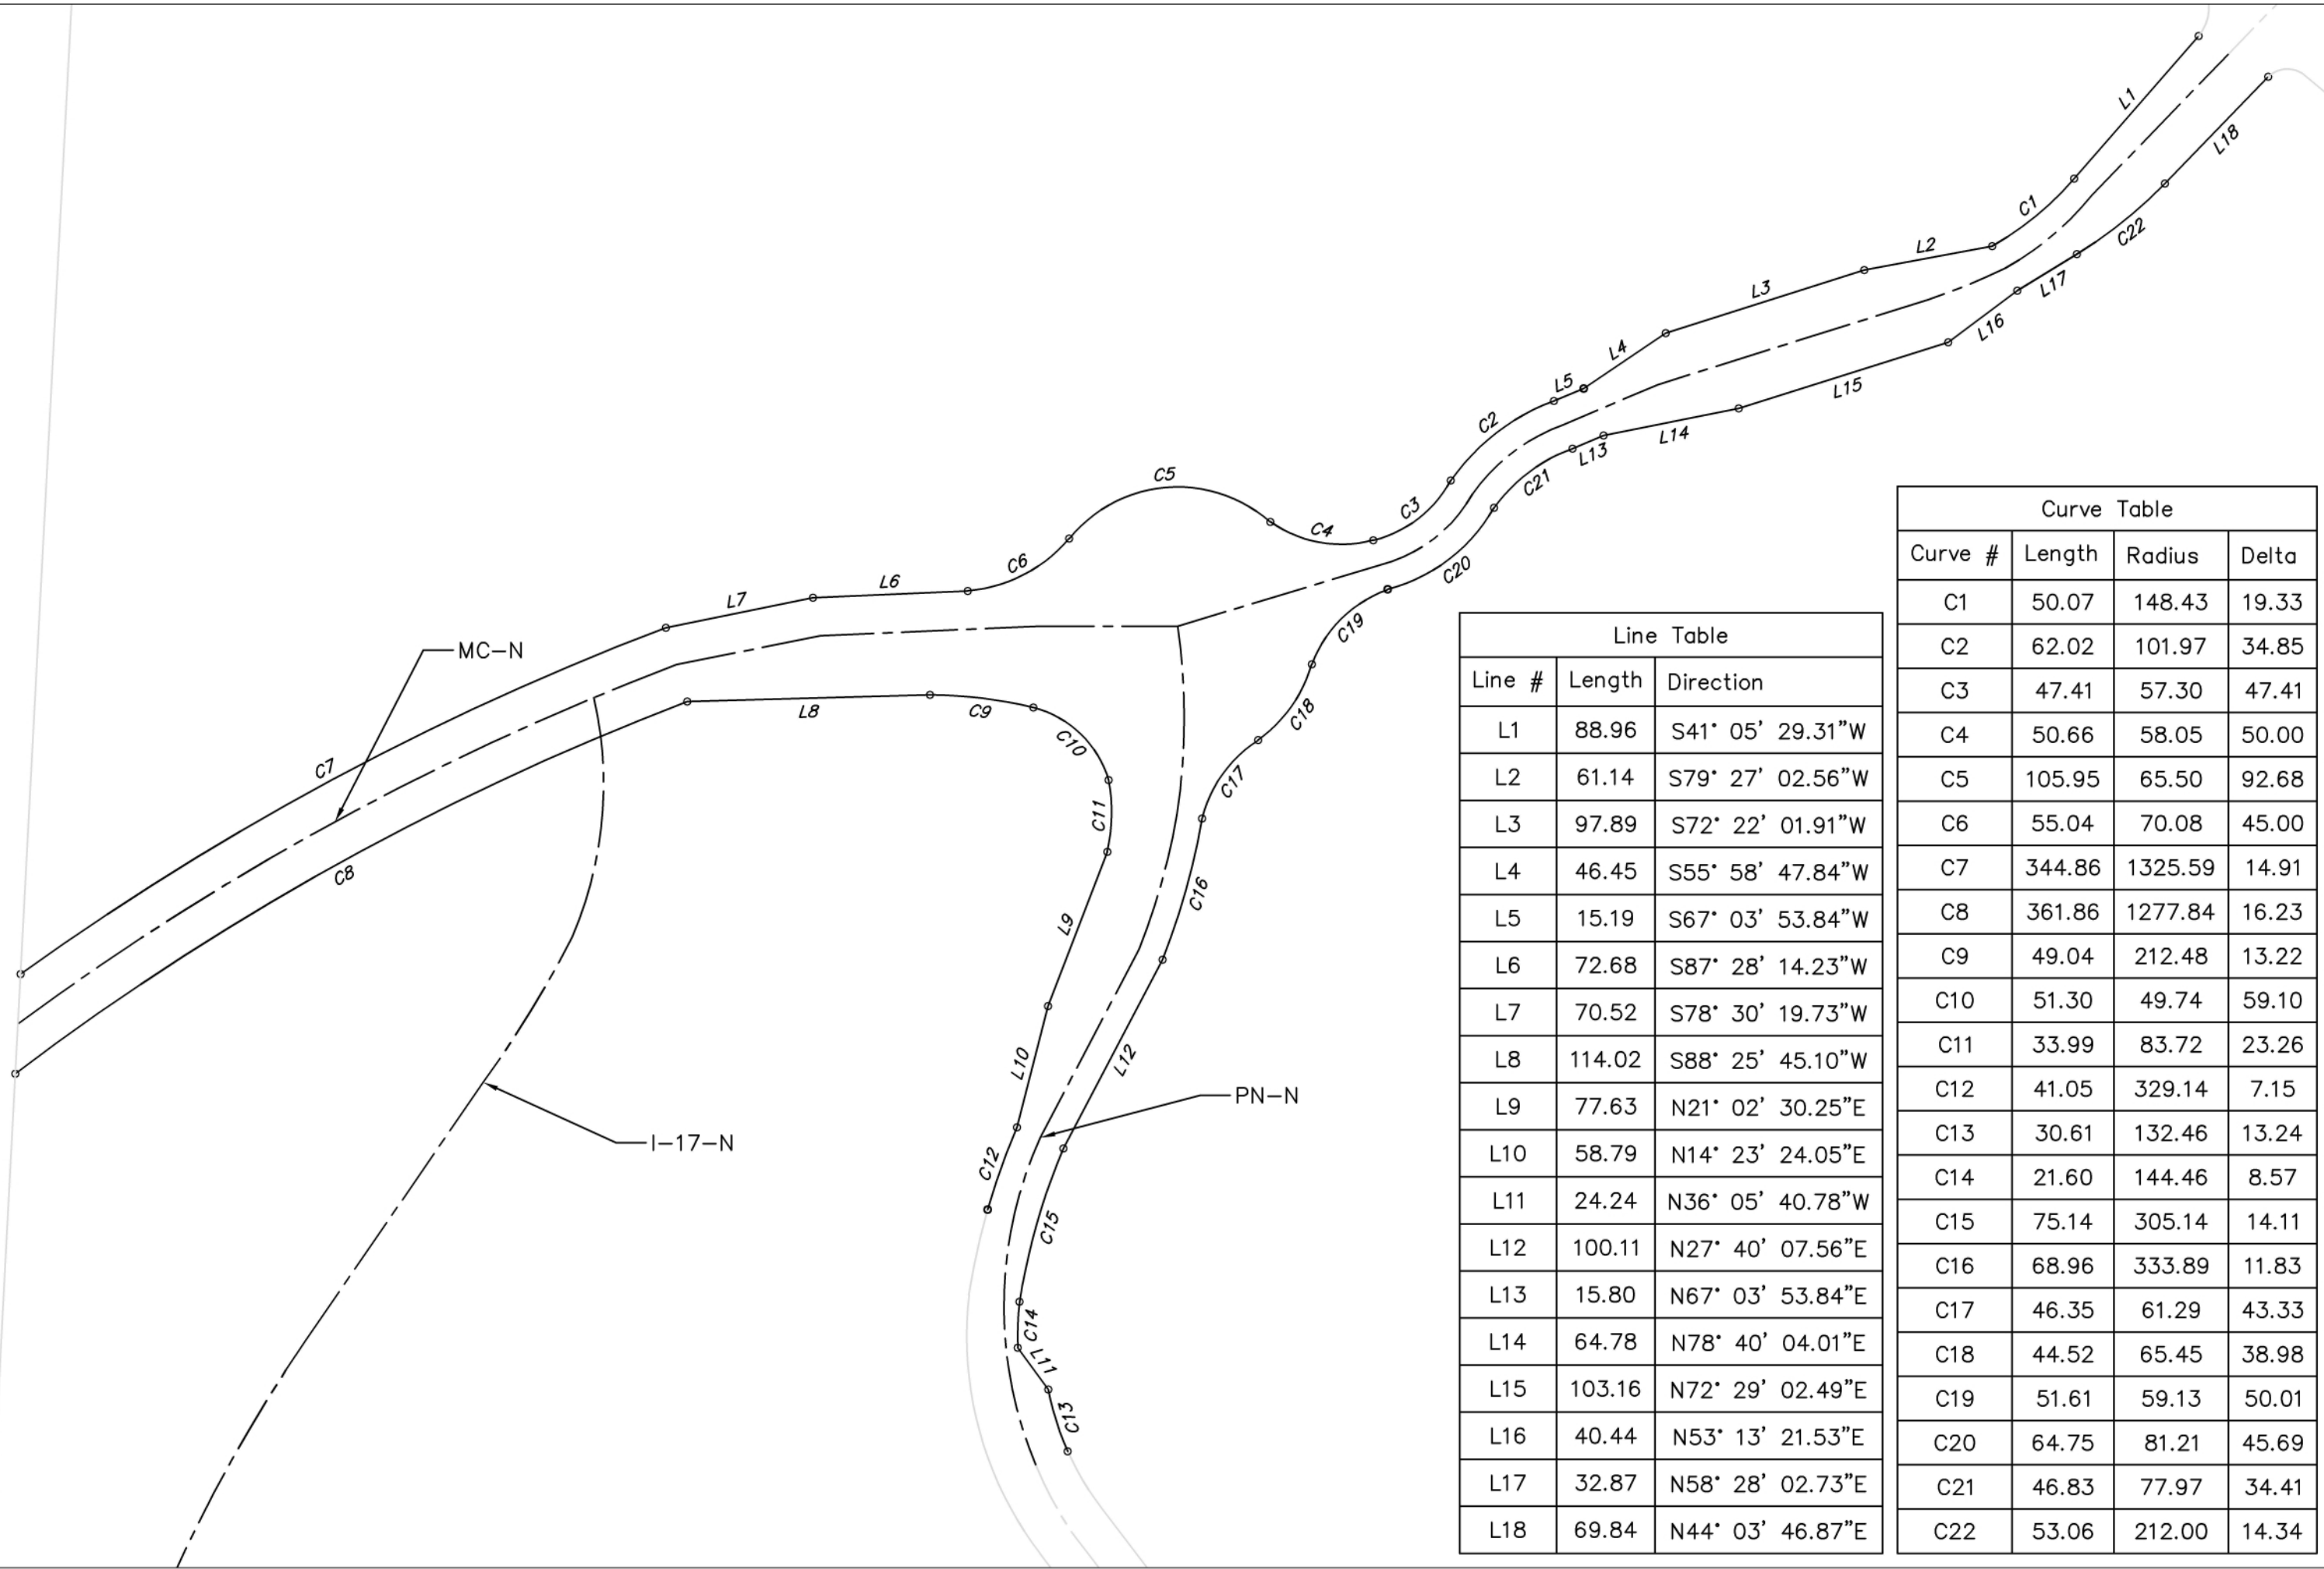

Line Table		
Line #	Length	Direction
L1	88.96	S41° 05' 29.31"W
L2	61.14	S79° 27' 02.56"W
L3	97.89	S72° 22' 01.91"W
L4	46.45	S55° 58' 47.84"W
L5	15.19	S67° 03' 53.84"W
L6	72.68	S87° 28' 14.23"W
L7	70.52	S78° 30' 19.73"W
L8	114.02	S88° 25' 45.10"W
L9	77.63	N21° 02' 30.25"E
L10	58.79	N14° 23' 24.05"E
L11	24.24	N36° 05' 40.78"W
L12	100.11	N27° 40' 07.56"E
L13	15.80	N67° 03' 53.84"E
L14	64.78	N78° 40' 04.01"E
L15	103.16	N72° 29' 02.49"E
L16	40.44	N53° 13' 21.53"E
L17	32.87	N58° 28' 02.73"E
L18	69.84	N44° 03' 46.87"E

Curve Table			
Curve #	Length	Radius	Delta
C1	50.07	148.43	19.33
C2	62.02	101.97	34.85
C3	47.41	57.30	47.41
C4	50.66	58.05	50.00
C5	105.95	65.50	92.68
C6	55.04	70.08	45.00
C7	344.86	1325.59	14.91
C8	361.86	1277.84	16.23
C9	49.04	212.48	13.22
C10	51.30	49.74	59.10
C11	33.99	83.72	23.26
C12	41.05	329.14	7.15
C13	30.61	132.46	13.24
C14	21.60	144.46	8.57
C15	75.14	305.14	14.11
C16	68.96	333.89	11.83
C17	46.35	61.29	43.33
C18	44.52	65.45	38.98
C19	51.61	59.13	50.01
C20	64.75	81.21	45.69
C21	46.83	77.97	34.41
C22	53.06	212.00	14.34

**GEOMETRIC LAYOUT**

DATE: 11/05/2020  
 DRAWN: TESSA HUETTL  
 CHECKED: BRIAN CARPENTER

MCCONNELL DR & PINE KNOLL DR  
 FLAGSTAFF, ARIZONA  
 35°10'42"N, 111°39'34"W


**BEMR engineering**

NO.	DESCRIPTION	DATE	BY

0 17.5 35 70

DRAWING NO.  
GEOM

SHT NO. 4 OF 19

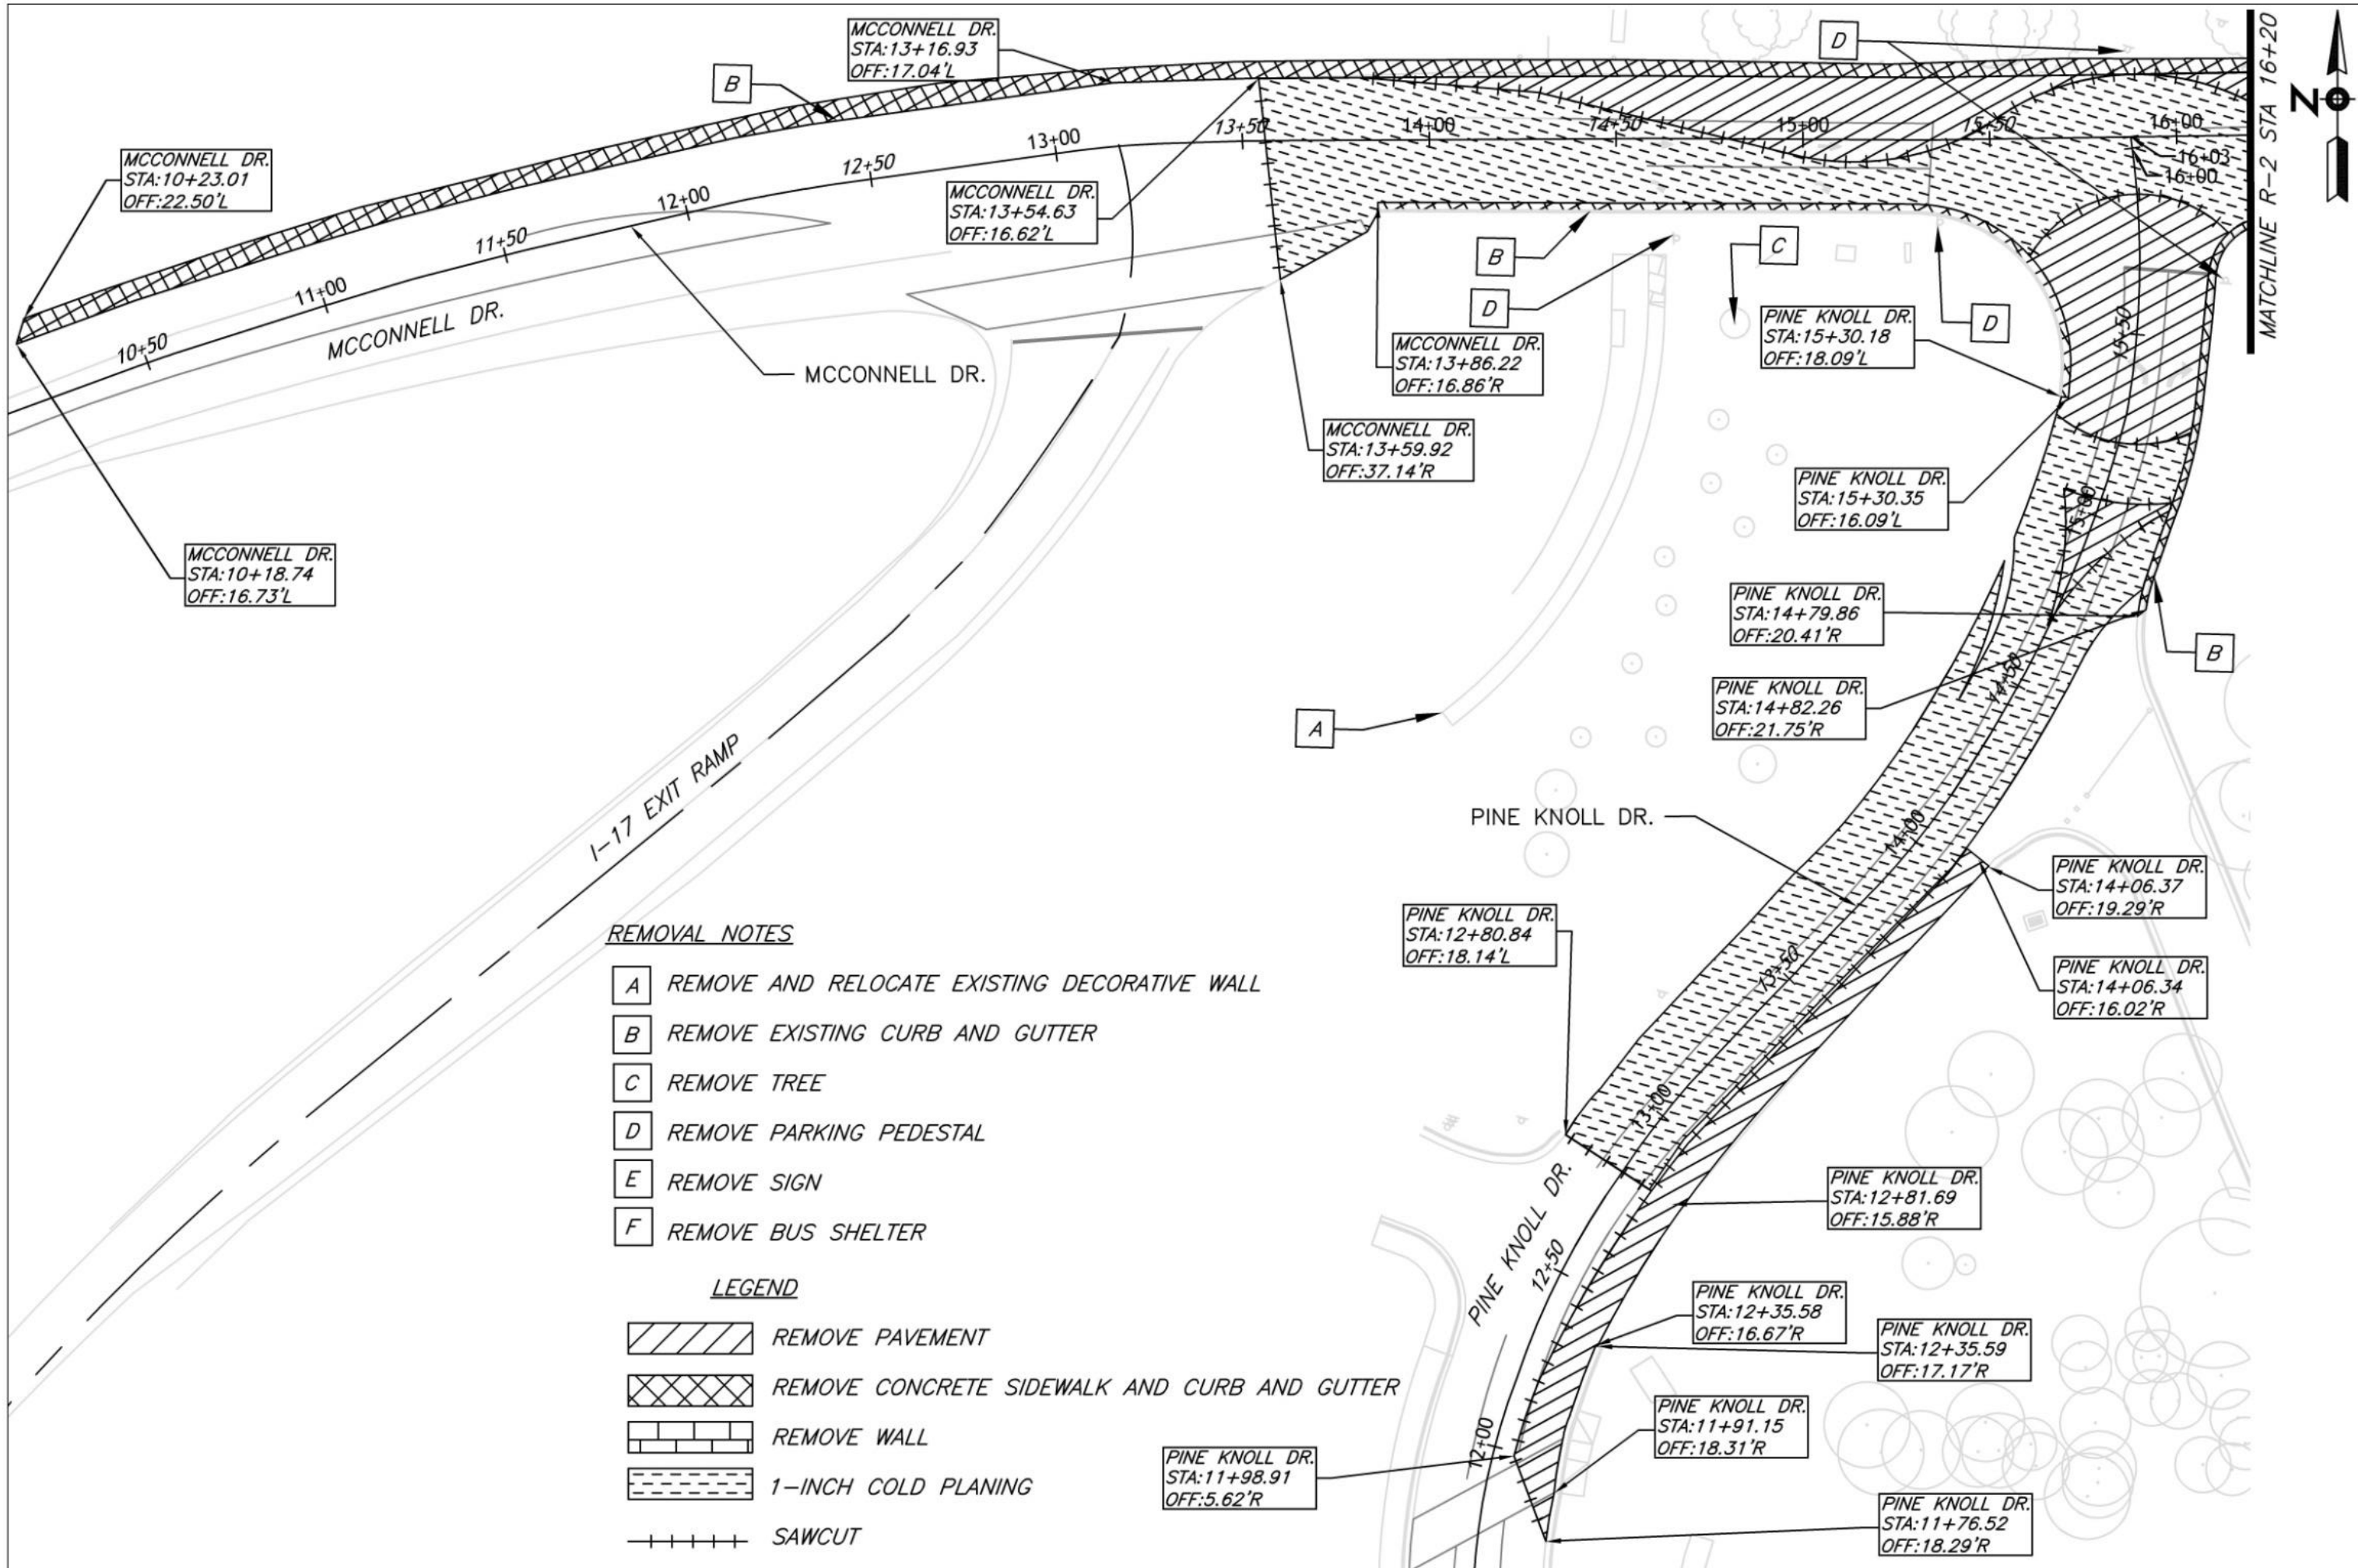

MCCONNELL DR.  
STA: 10+23.01  
OFF: 22.50'L

MCCONNELL DR.  
STA: 13+16.93  
OFF: 17.04'L

MCCONNELL DR.  
STA: 13+54.63  
OFF: 16.62'L

MCCONNELL DR.  
STA: 10+18.74  
OFF: 16.73'L

MCCONNELL DR.  
STA: 13+86.22  
OFF: 16.86'R

MCCONNELL DR.  
STA: 13+59.92  
OFF: 37.14'R

PINE KNOLL DR.  
STA: 15+30.18  
OFF: 18.09'L

PINE KNOLL DR.  
STA: 15+30.35  
OFF: 16.09'L

PINE KNOLL DR.  
STA: 14+79.86  
OFF: 20.41'R

PINE KNOLL DR.  
STA: 14+82.26  
OFF: 21.75'R

PINE KNOLL DR.  
STA: 12+80.84  
OFF: 18.14'L

PINE KNOLL DR.  
STA: 14+06.37  
OFF: 19.29'R

PINE KNOLL DR.  
STA: 14+06.34  
OFF: 16.02'R

PINE KNOLL DR.  
STA: 12+81.69  
OFF: 15.88'R

PINE KNOLL DR.  
STA: 12+35.58  
OFF: 16.67'R

PINE KNOLL DR.  
STA: 12+35.59  
OFF: 17.17'R

PINE KNOLL DR.  
STA: 11+91.15  
OFF: 18.31'R





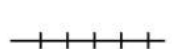
PINE KNOLL DR.  
STA: 11+98.91  
OFF: 5.62'R

PINE KNOLL DR.  
STA: 11+76.52  
OFF: 18.29'R

**REMOVAL NOTES**

- A** REMOVE AND RELOCATE EXISTING DECORATIVE WALL
- B** REMOVE EXISTING CURB AND GUTTER
- C** REMOVE TREE
- D** REMOVE PARKING PEDESTAL
- E** REMOVE SIGN
- F** REMOVE BUS SHELTER

**LEGEND**

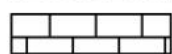
-  REMOVE PAVEMENT
-  REMOVE CONCRETE SIDEWALK AND CURB AND GUTTER
-  REMOVE WALL
-  1-INCH COLD PLANING
-  SAWCUT

REMOVAL PLAN  
MCCONNELL DR & PINE KNOLL DR  
FLAGSTAFF, ARIZONA  
35°10'42"N 111°39'34"W

DATE: 10/28/2020  
DRAWN: BRIAN CARPENTER  
CHECKED: TESSA HUETL




NO.	DESCRIPTION	DATE	BY

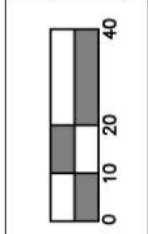

DRAWING NO.  
R-1

SHT NO. 5 OF 19

MATCHLINE R-1 STA 16+20

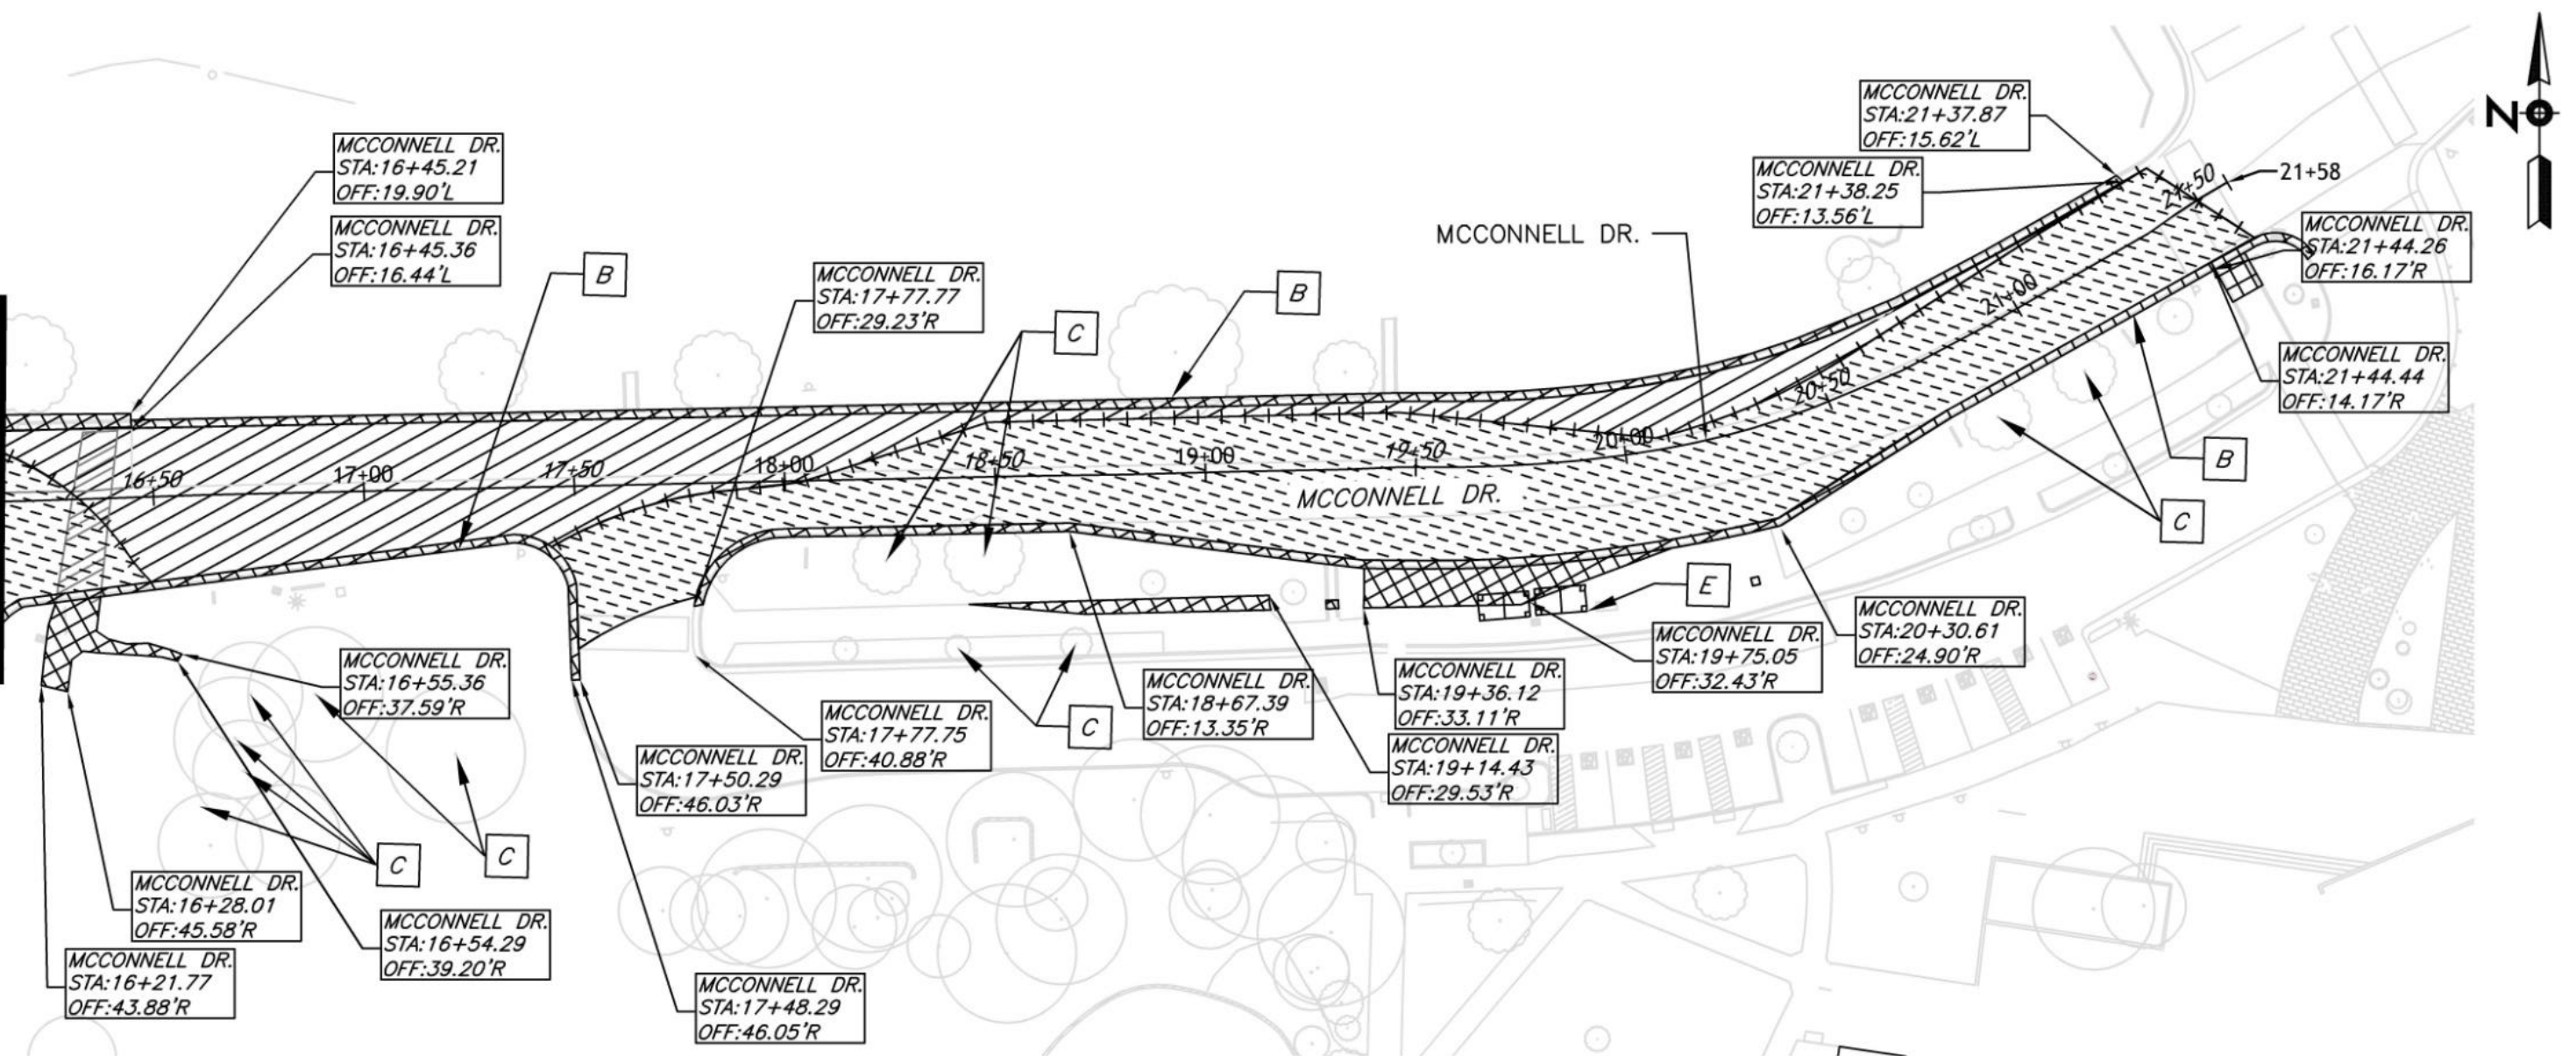

MCCONNELL DR.  
STA:16+45.21  
OFF:19.90'L

MCCONNELL DR.  
STA:16+45.36  
OFF:16.44'L

MCCONNELL DR.  
STA:17+77.77  
OFF:29.23'R

MCCONNELL DR.  
STA:21+38.25  
OFF:13.56'L

MCCONNELL DR.  
STA:21+37.87  
OFF:15.62'L

MCCONNELL DR.  
STA:21+44.26  
OFF:16.17'R

MCCONNELL DR.  
STA:21+44.44  
OFF:14.17'R

MCCONNELL DR.  
STA:16+55.36  
OFF:37.59'R

MCCONNELL DR.  
STA:18+67.39  
OFF:13.35'R

MCCONNELL DR.  
STA:19+36.12  
OFF:33.11'R

MCCONNELL DR.  
STA:19+75.05  
OFF:32.43'R

MCCONNELL DR.  
STA:20+30.61  
OFF:24.90'R

MCCONNELL DR.  
STA:16+28.01  
OFF:45.58'R

MCCONNELL DR.  
STA:16+54.29  
OFF:39.20'R

MCCONNELL DR.  
STA:16+21.77  
OFF:43.88'R

MCCONNELL DR.  
STA:17+50.29  
OFF:46.03'R

MCCONNELL DR.  
STA:17+77.75  
OFF:40.88'R






MCCONNELL DR.  
STA:19+14.43  
OFF:29.53'R

MCCONNELL DR.  
STA:17+48.29  
OFF:46.05'R

**REMOVAL NOTES**

- A REMOVE AND RELOCATE EXISTING DECORATIVE WALL
- B REMOVE EXISTING CURB AND GUTTER
- C REMOVE TREE
- D REMOVE PARKING PEDESTAL
- E REMOVE SIGN
- F REMOVE BUS SHELTER

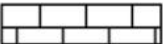**LEGEND**


-  REMOVE PAVEMENT
-  REMOVE CONCRETE SIDEWALK AND CURB AND GUTTER
-  REMOVE WALL
-  1-INCH COLD PLANING
-  SAWCUT

**REMOVAL PLAN**

DATE: 10/28/2020  
DRAWN: BRIAN CARPENTER  
CHECKED: TESSA HUETL




NO.	DESCRIPTION	DATE	BY

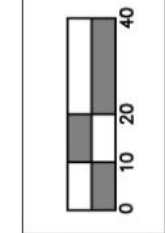

DRAWING NO.  
R-2

SHT NO. OF  
6 OF 19

MCCONNELL DR & PINE KNOLL DR  
FLAGSTAFF, ARIZONA  
35°10'42"N 111°39'34"W

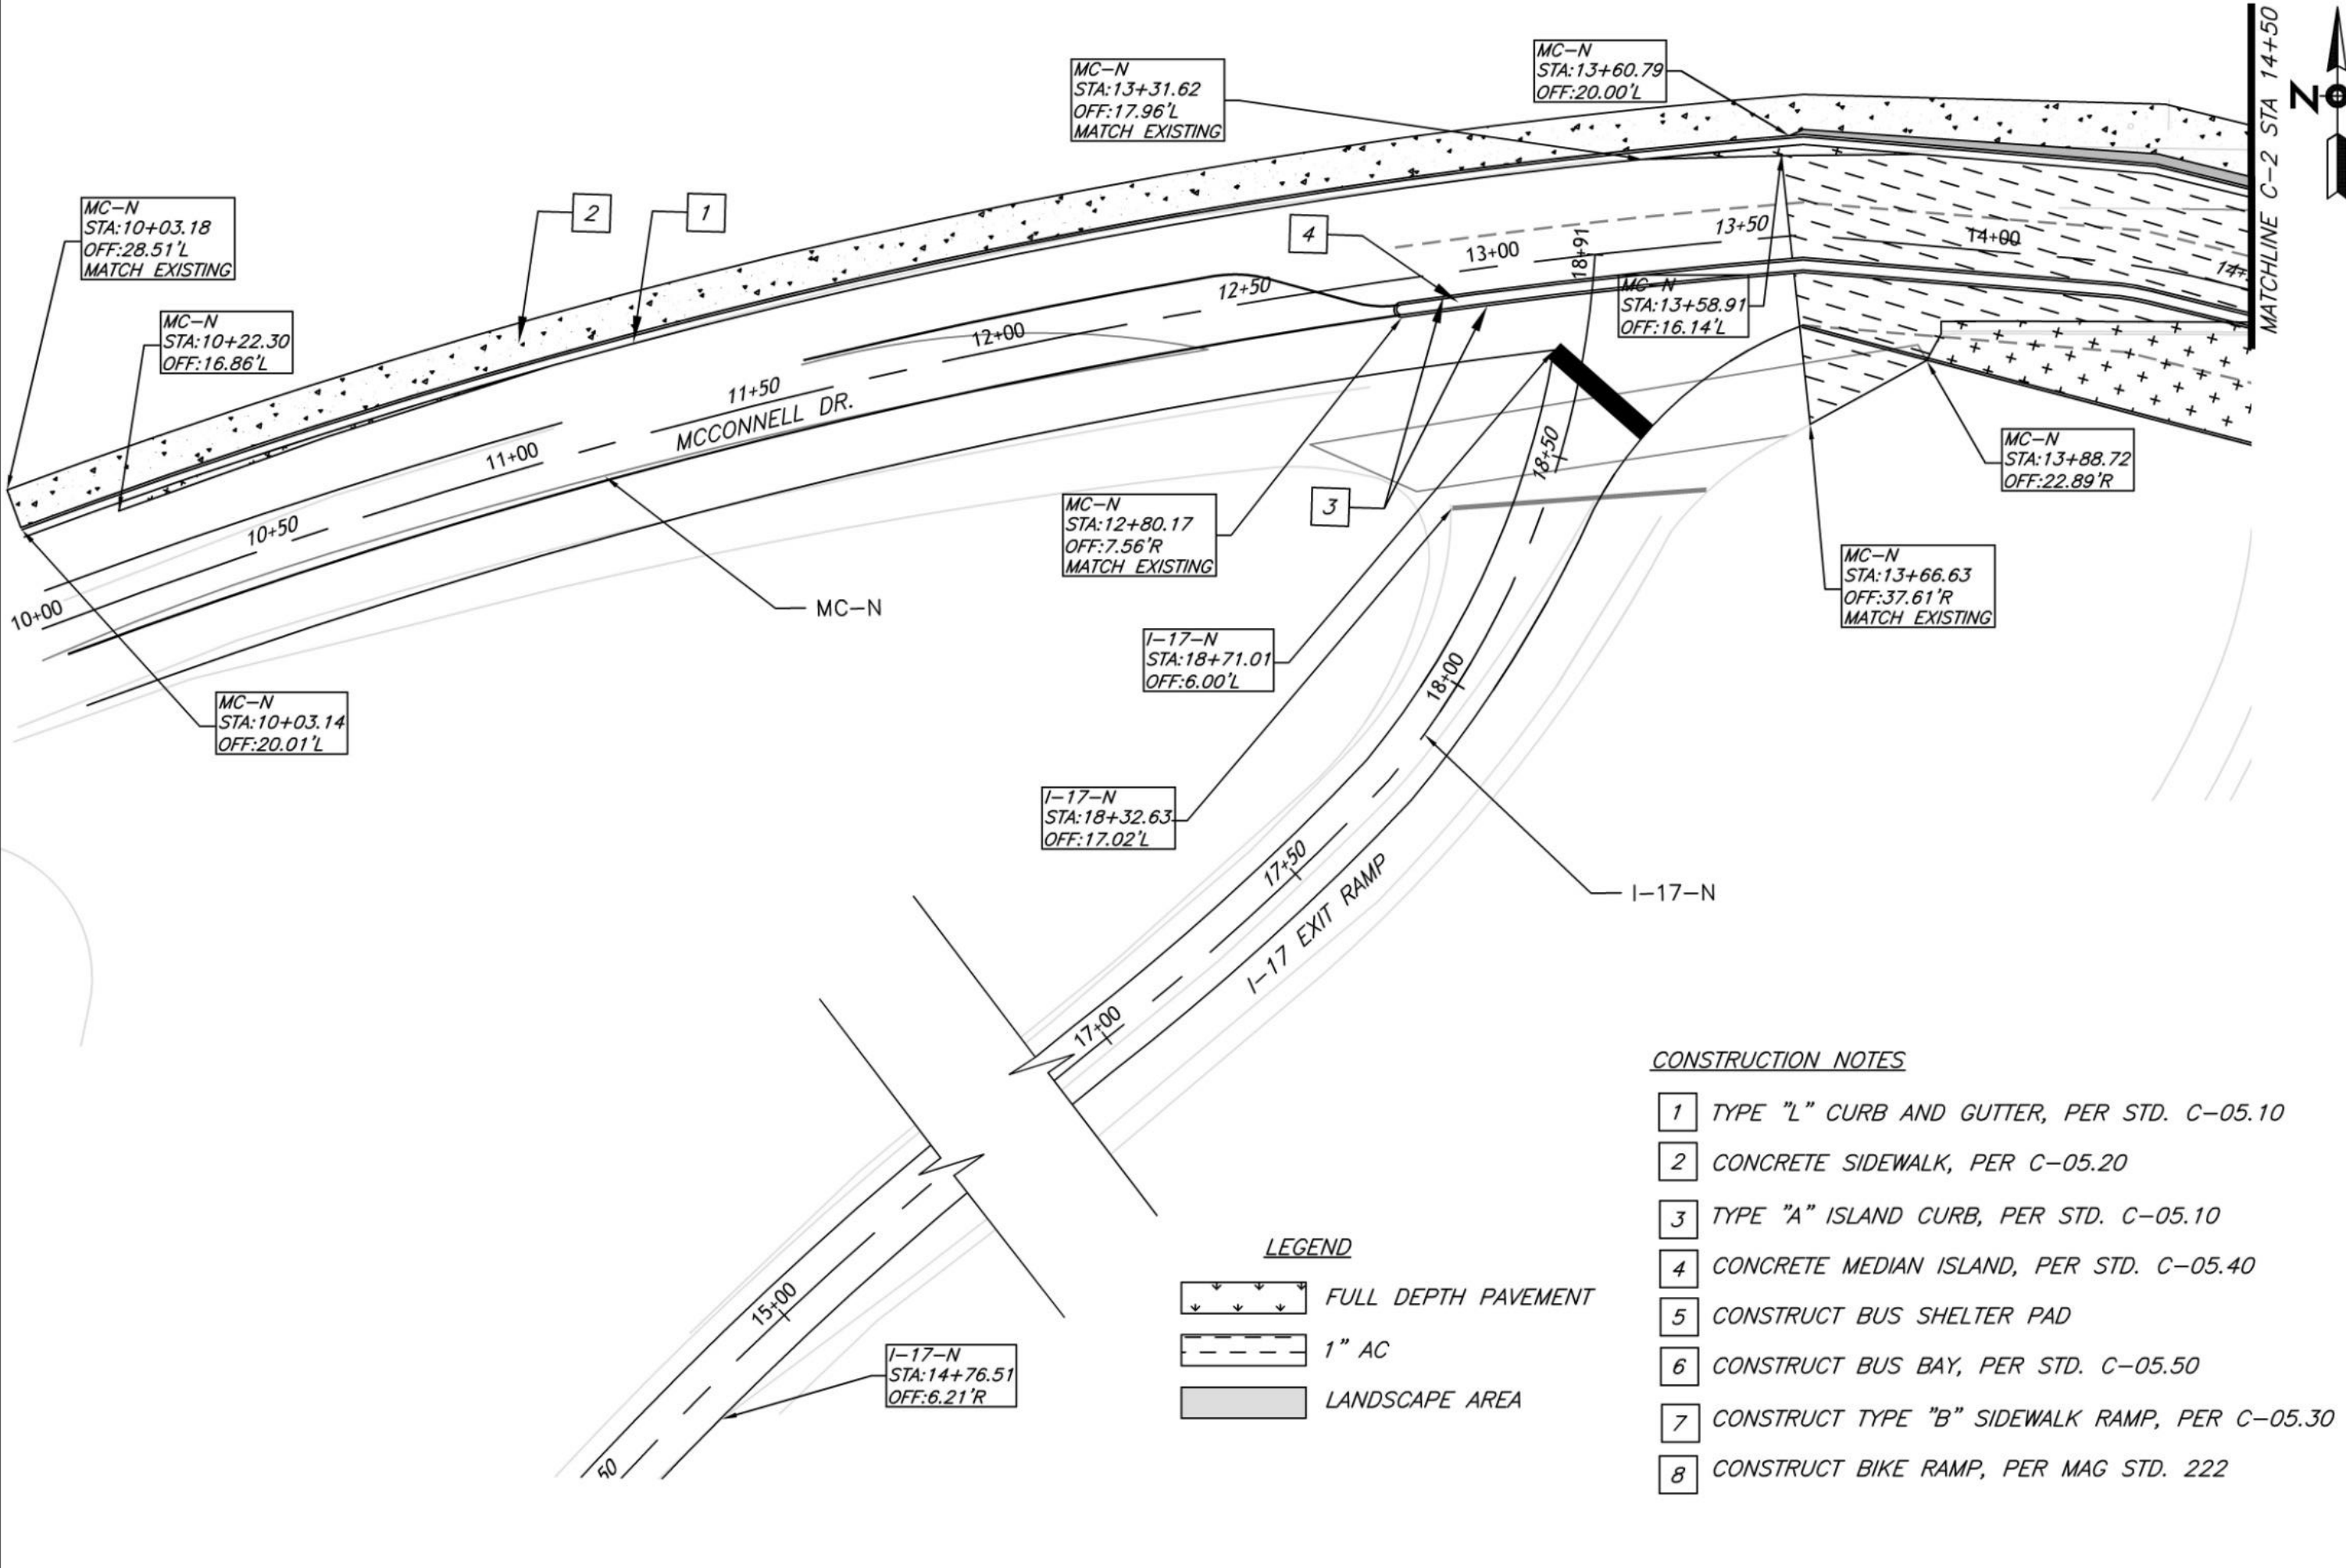

MC-N  
STA:10+03.18  
OFF:28.51'L  
MATCH EXISTING

MC-N  
STA:10+22.30  
OFF:16.86'L

MC-N  
STA:10+03.14  
OFF:20.01'L

MC-N  
STA:13+31.62  
OFF:17.96'L  
MATCH EXISTING

MC-N  
STA:13+60.79  
OFF:20.00'L

MC-N  
STA:13+58.91  
OFF:16.14'L

MC-N  
STA:13+88.72  
OFF:22.89'R

MC-N  
STA:13+66.63  
OFF:37.61'R  
MATCH EXISTING


MC-N  
STA:12+80.17  
OFF:7.56'R  
MATCH EXISTING

I-17-N  
STA:18+71.01  
OFF:6.00'L

I-17-N  
STA:18+32.63  
OFF:17.02'L

I-17-N  
STA:14+76.51  
OFF:6.21'R

**LEGEND**

-  FULL DEPTH PAVEMENT
-  1" AC
-  LANDSCAPE AREA

**CONSTRUCTION NOTES**

- 1 TYPE "L" CURB AND GUTTER, PER STD. C-05.10
- 2 CONCRETE SIDEWALK, PER C-05.20
- 3 TYPE "A" ISLAND CURB, PER STD. C-05.10
- 4 CONCRETE MEDIAN ISLAND, PER STD. C-05.40
- 5 CONSTRUCT BUS SHELTER PAD
- 6 CONSTRUCT BUS BAY, PER STD. C-05.50
- 7 CONSTRUCT TYPE "B" SIDEWALK RAMP, PER C-05.30
- 8 CONSTRUCT BIKE RAMP, PER MAG STD. 222

**CONSTRUCTION PLAN**

MCCONNELL DR & PINE KNOLL DR  
FLAGSTAFF, ARIZONA  
35°10'42"N 111°39'34"W


DATE: 10/28/2020  
DRAWN: BRIAN CARPENTER  
CHECKED: TESSA HUETL

**BETB engineering**

NO.	DESCRIPTION	DATE	BY

DRAWING NO.  
C-1

SHT NO. 7 OF 19

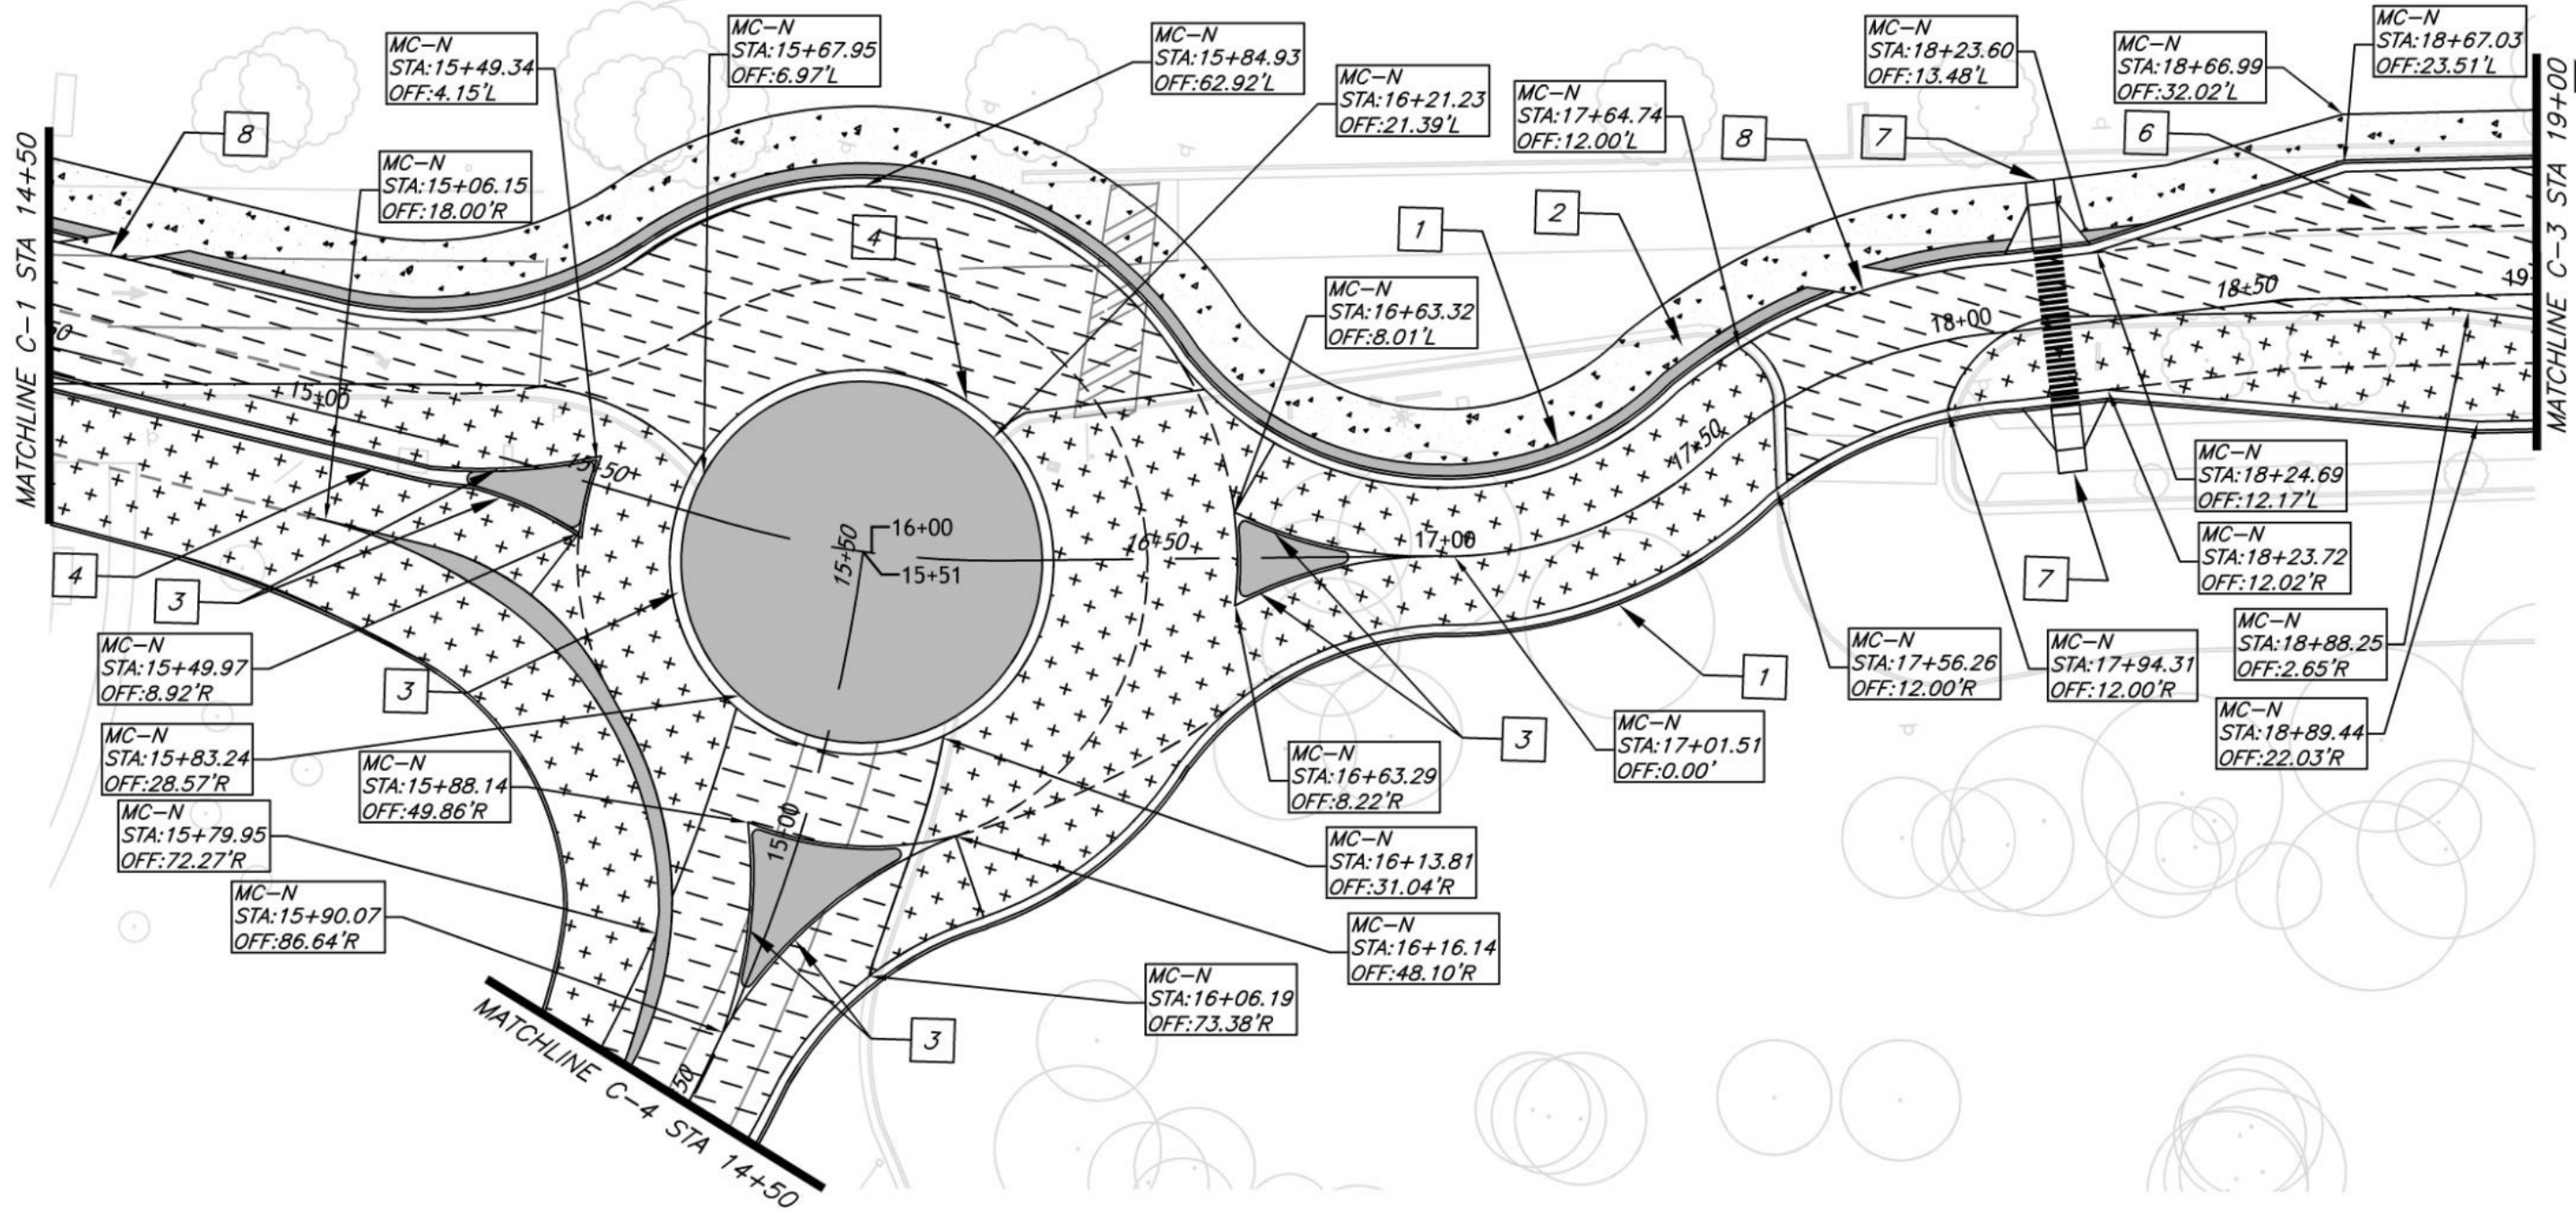

**LEGEND**

- FULL DEPTH PAVEMENT
- 1" AC
- LANDSCAPE AREA

**CONSTRUCTION NOTES**

- 1 TYPE "L" CURB AND GUTTER, PER STD. C-05.10
- 2 CONCRETE SIDEWALK, PER C-05.20
- 3 TYPE "A" ISLAND CURB, PER STD. C-05.10
- 4 CONCRETE MEDIAN ISLAND, PER STD. C-05.40
- 5 CONSTRUCT BUS SHELTER PAD
- 6 CONSTRUCT BUS BAY, PER STD. C-05.50
- 7 CONSTRUCT TYPE "B" SIDEWALK RAMP, PER C-05.30
- 8 CONSTRUCT BIKE RAMP, PER MAG STD. 222

**CONSTRUCTION PLAN**

MCCONNELL DR & PINE KNOLL DR  
FLAGSTAFF, ARIZONA  
35°10'42"N 111°39'34"W

DATE: 10/28/2020  
DRAWN: BRIAN CARPENTER  
CHECKED: TESSA HUETL


**BEBB engineering**

NO.	DESCRIPTION	DATE	BY

DRAWING NO.  
C-2

SHT NO. 8 OF 19



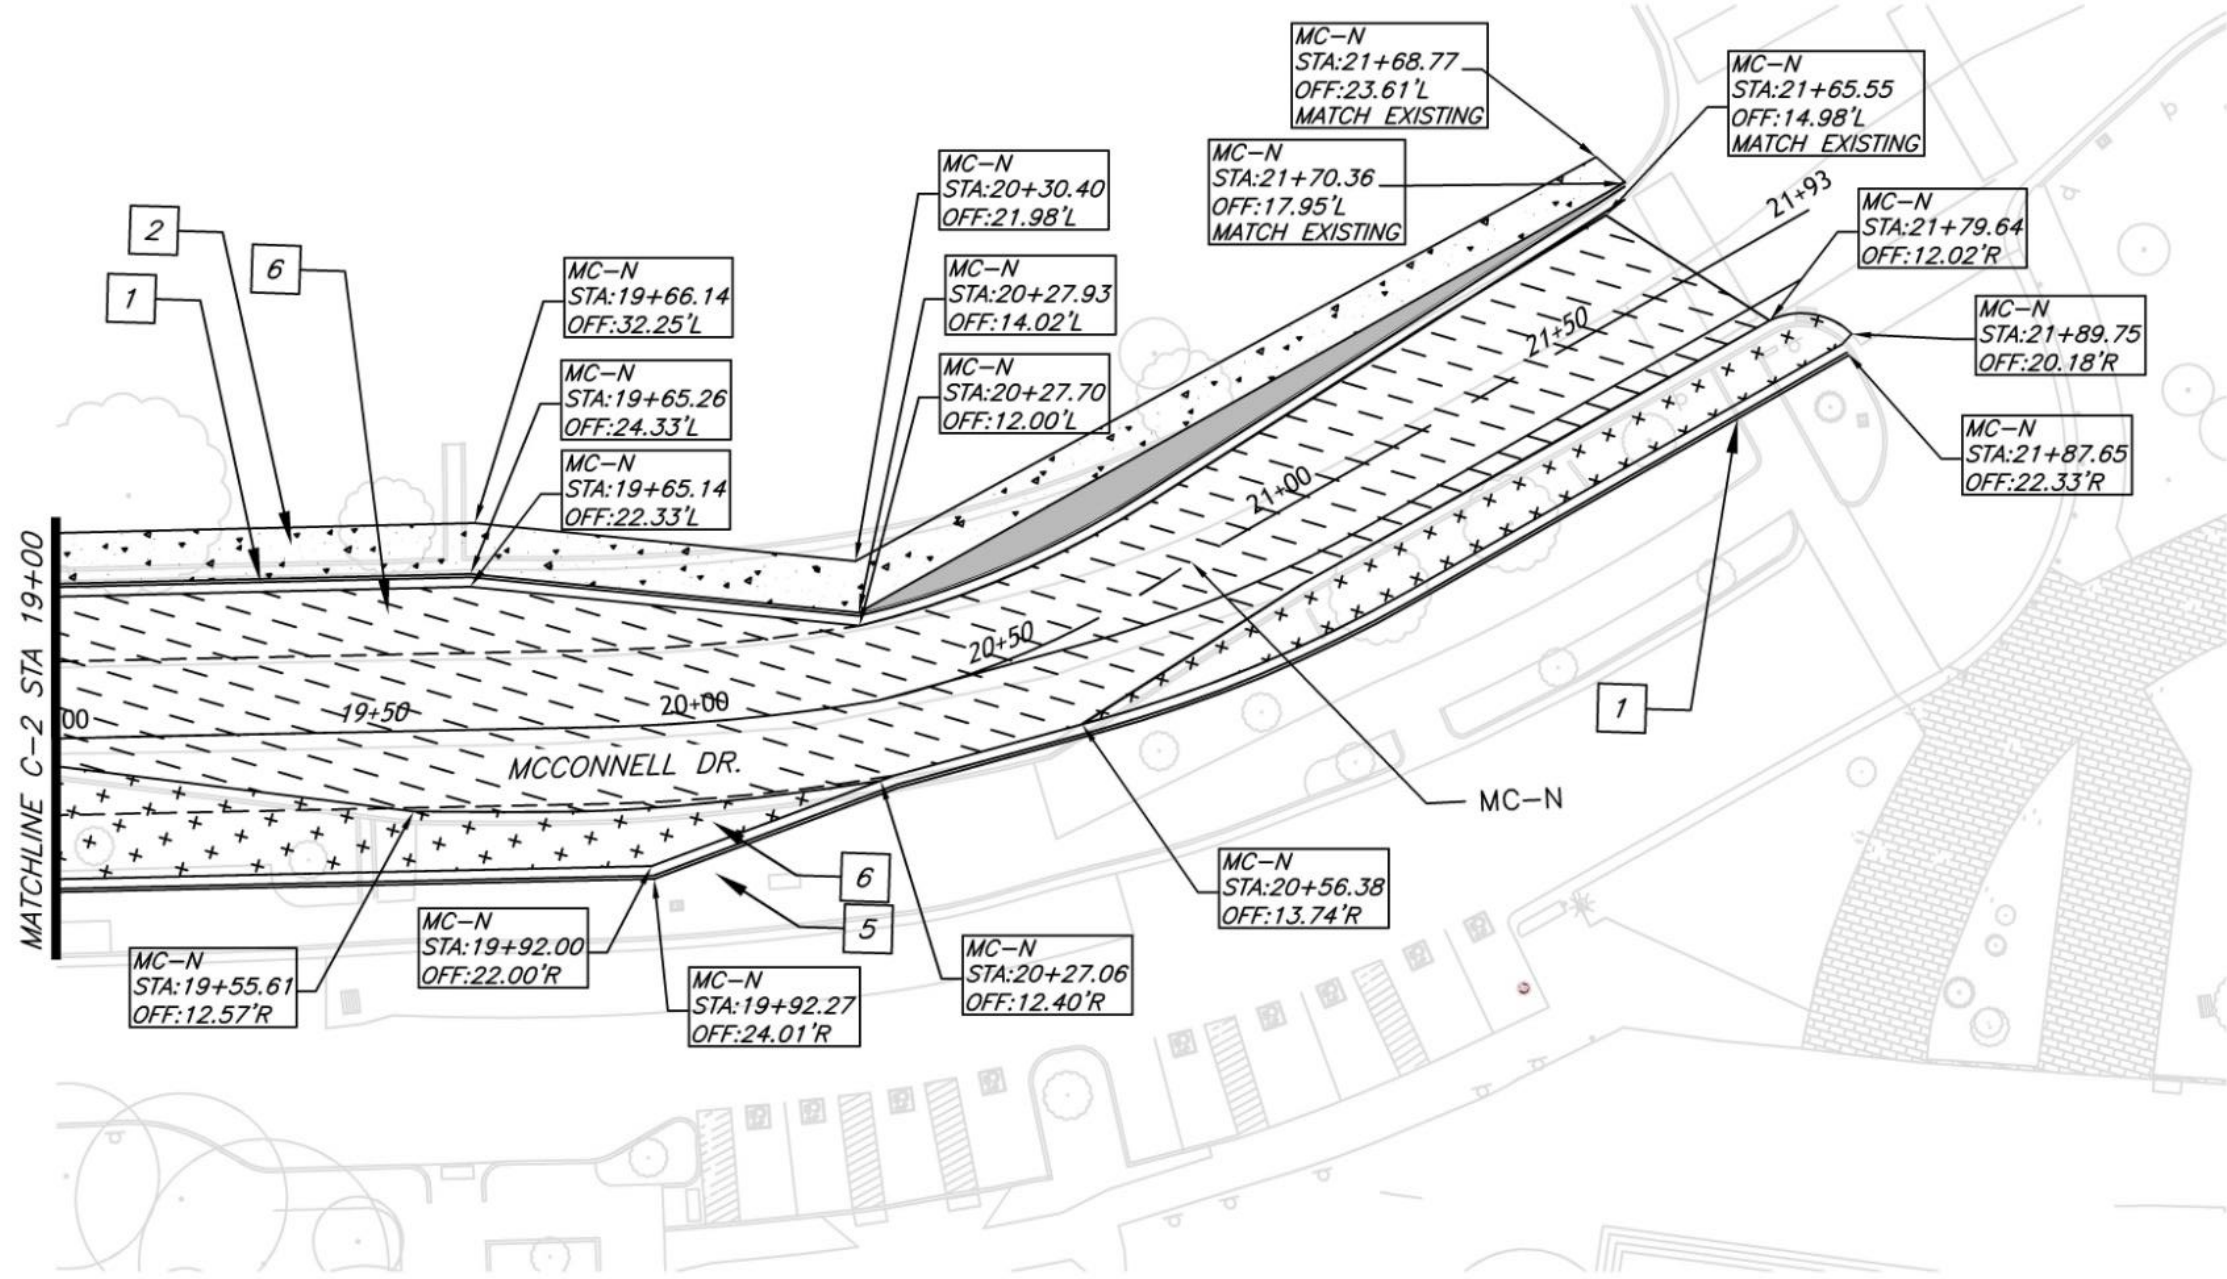


**LEGEND**

	FULL DEPTH PAVEMENT
	1" AC
	LANDSCAPE AREA

- CONSTRUCTION NOTES**
- 1 TYPE "L" CURB AND GUTTER, PER STD. C-05.10
  - 2 CONCRETE SIDEWALK, PER C-05.20
  - 3 TYPE "A" ISLAND CURB, PER STD. C-05.10
  - 4 CONCRETE MEDIAN ISLAND, PER STD. C-05.40
  - 5 CONSTRUCT BUS SHELTER PAD
  - 6 CONSTRUCT BUS BAY, PER STD. C-05.50
  - 7 CONSTRUCT TYPE "B" SIDEWALK RAMP, PER C-05.30
  - 8 CONSTRUCT BIKE RAMP, PER MAG STD. 222



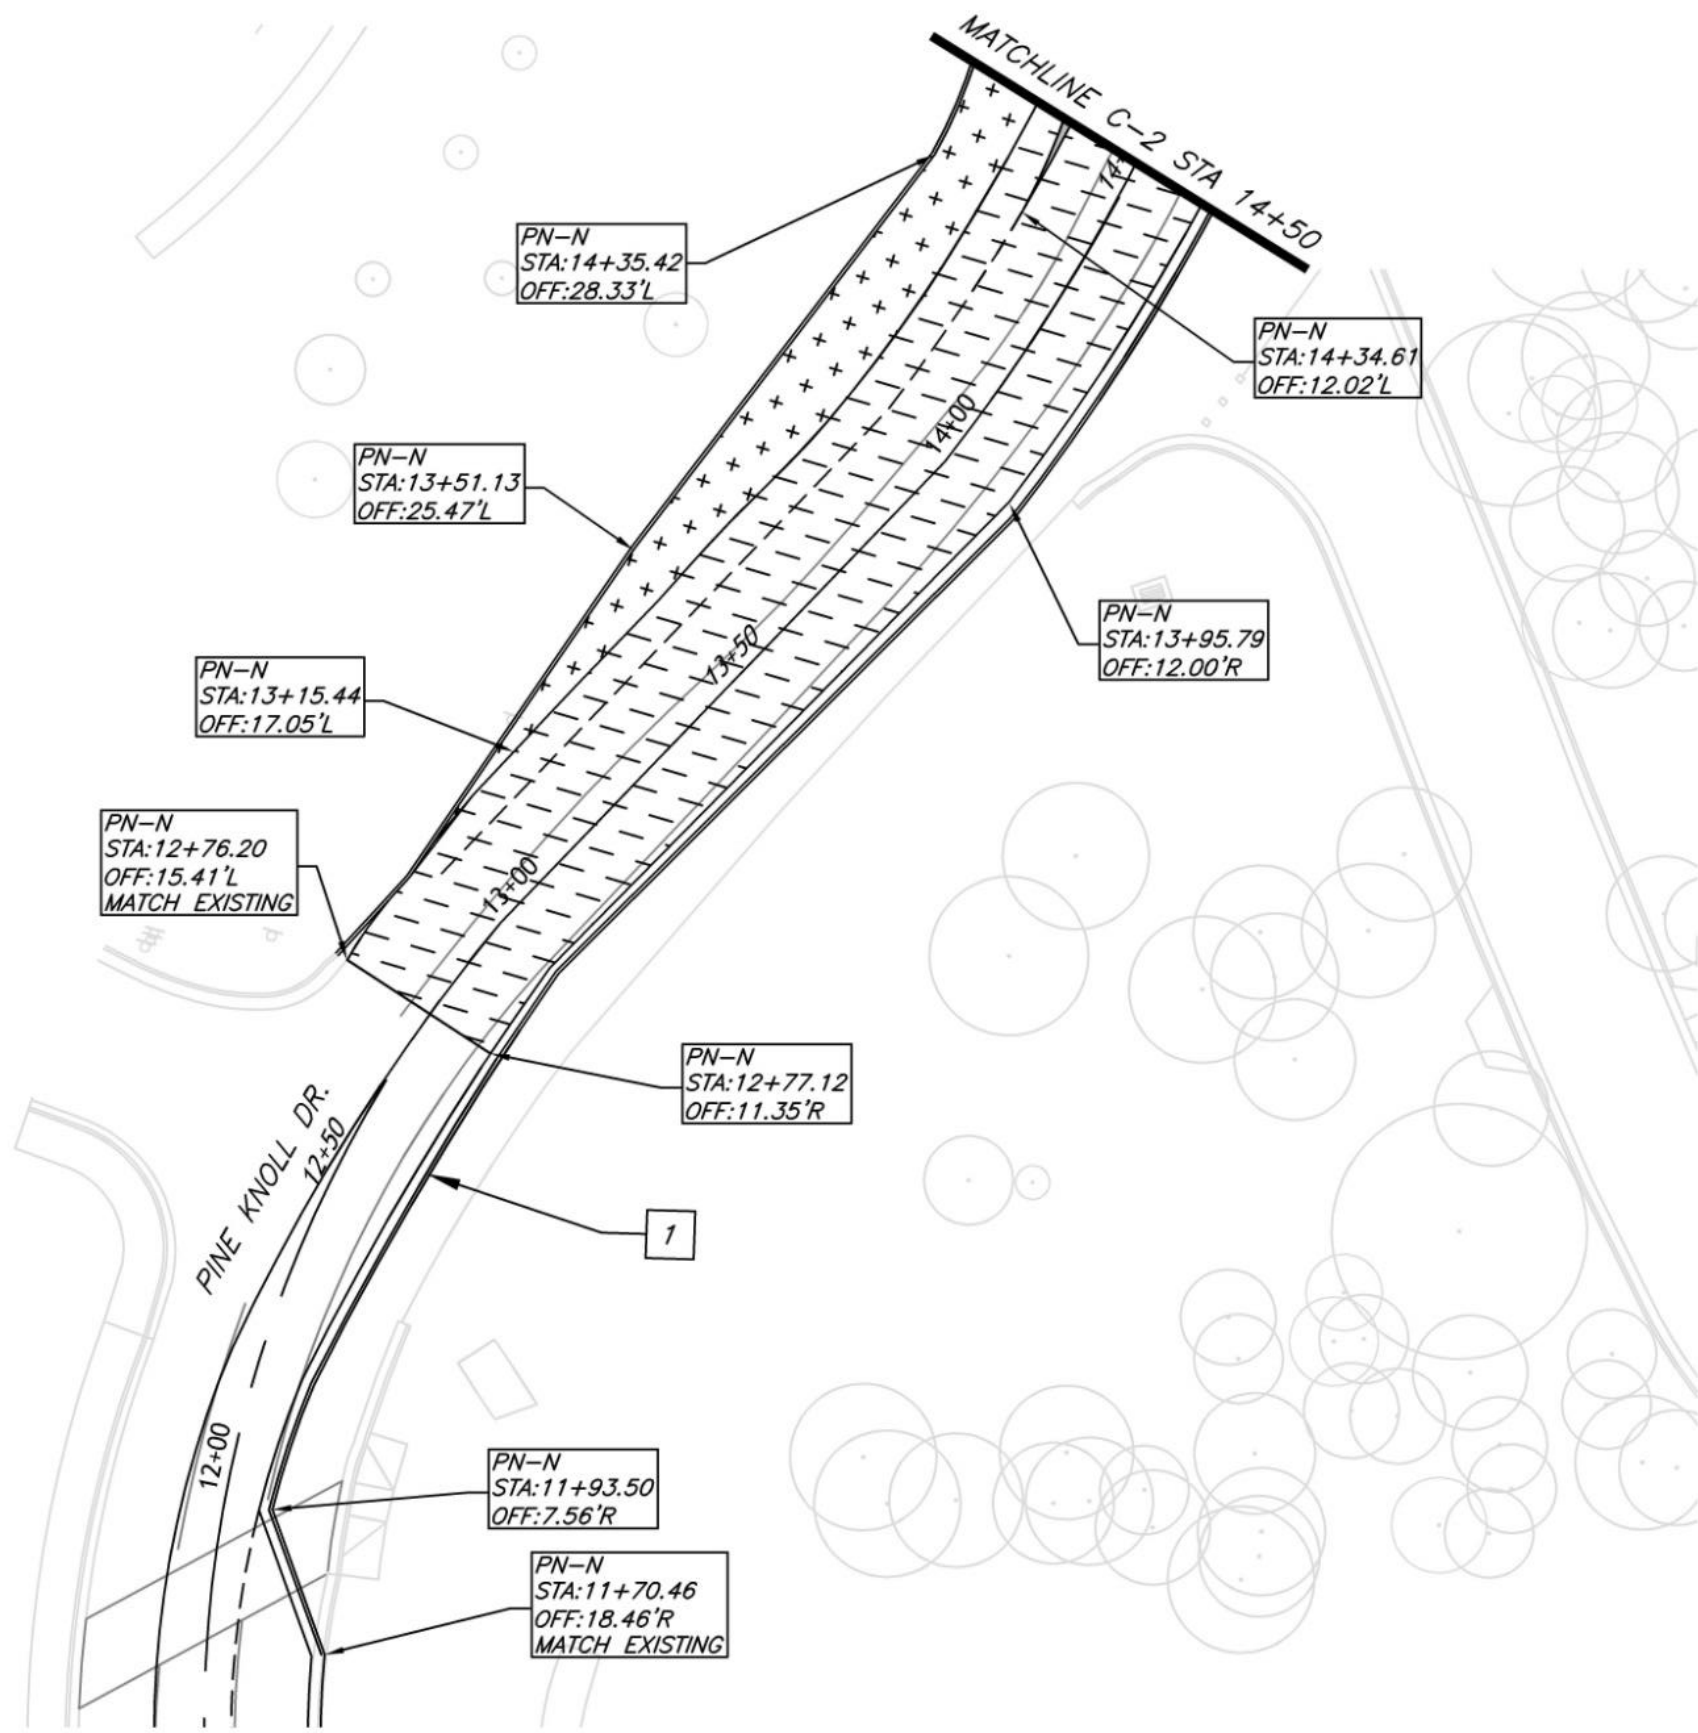


<b>CONSTRUCTION PLAN</b>	
MCCONNELL DR & PINE KNOLL DR FLAGSTAFF, ARIZONA 35°10'42"N 111°39'34"W	
DATE: 10/26/2020	DRAWN: BRIAN CARPENTER
CHECKED: TESSA HUETL	
NO.	DESCRIPTION
DATE	BY
DRAWING NO. C-3	
SHT NO. 9	OF 19




**CONSTRUCTION NOTES**

- 1 TYPE "L" CURB AND GUTTER, PER STD. C-05.10
- 2 CONCRETE SIDEWALK, PER C-05.20
- 3 TYPE "A" ISLAND CURB, PER STD. C-05.10
- 4 CONCRETE MEDIAN ISLAND, PER STD. C-05.40
- 5 CONSTRUCT BUS SHELTER PAD
- 6 CONSTRUCT BUS BAY, PER STD. C-05.50
- 7 CONSTRUCT TYPE "B" SIDEWALK RAMP, PER C-05.30
- 8 CONSTRUCT BIKE RAMP, PER MAG STD. 222

**LEGEND**

-  FULL DEPTH PAVEMENT
-  1" AC
-  LANDSCAPE AREA

NO.	DESCRIPTION	DATE	BY

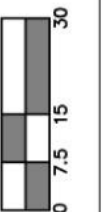



I-17/MILTON RD BRIDGE

SINCLAIR WASH TRAIL

SINCLAIR WASH TRAIL

BEGIN PROJECT  
WB MCCONNELL  
STA 10+00.00

END PROJECT  
NB PINE KNOLL/  
EB MCCONNELL  
STA 19+54.67

END PROJECT  
WB MCCONNELL  
STA 21+68.96


END PROJECT  
I-17 EXIT RAMP  
STA 13+90.06

BEGIN PROJECT  
EB MCCONNELL/  
SB PINE KNOLL  
STA 10+00.00

BEGIN PROJECT  
I-17 EXIT RAMP  
STA 10+00.00

END PROJECT  
EB MCCONNELL/  
SB PINE KNOLL  
STA 17+87.70

BEGIN PROJECT  
NB PINE KNOLL/  
EB MCCONNELL  
STA 10+00.00

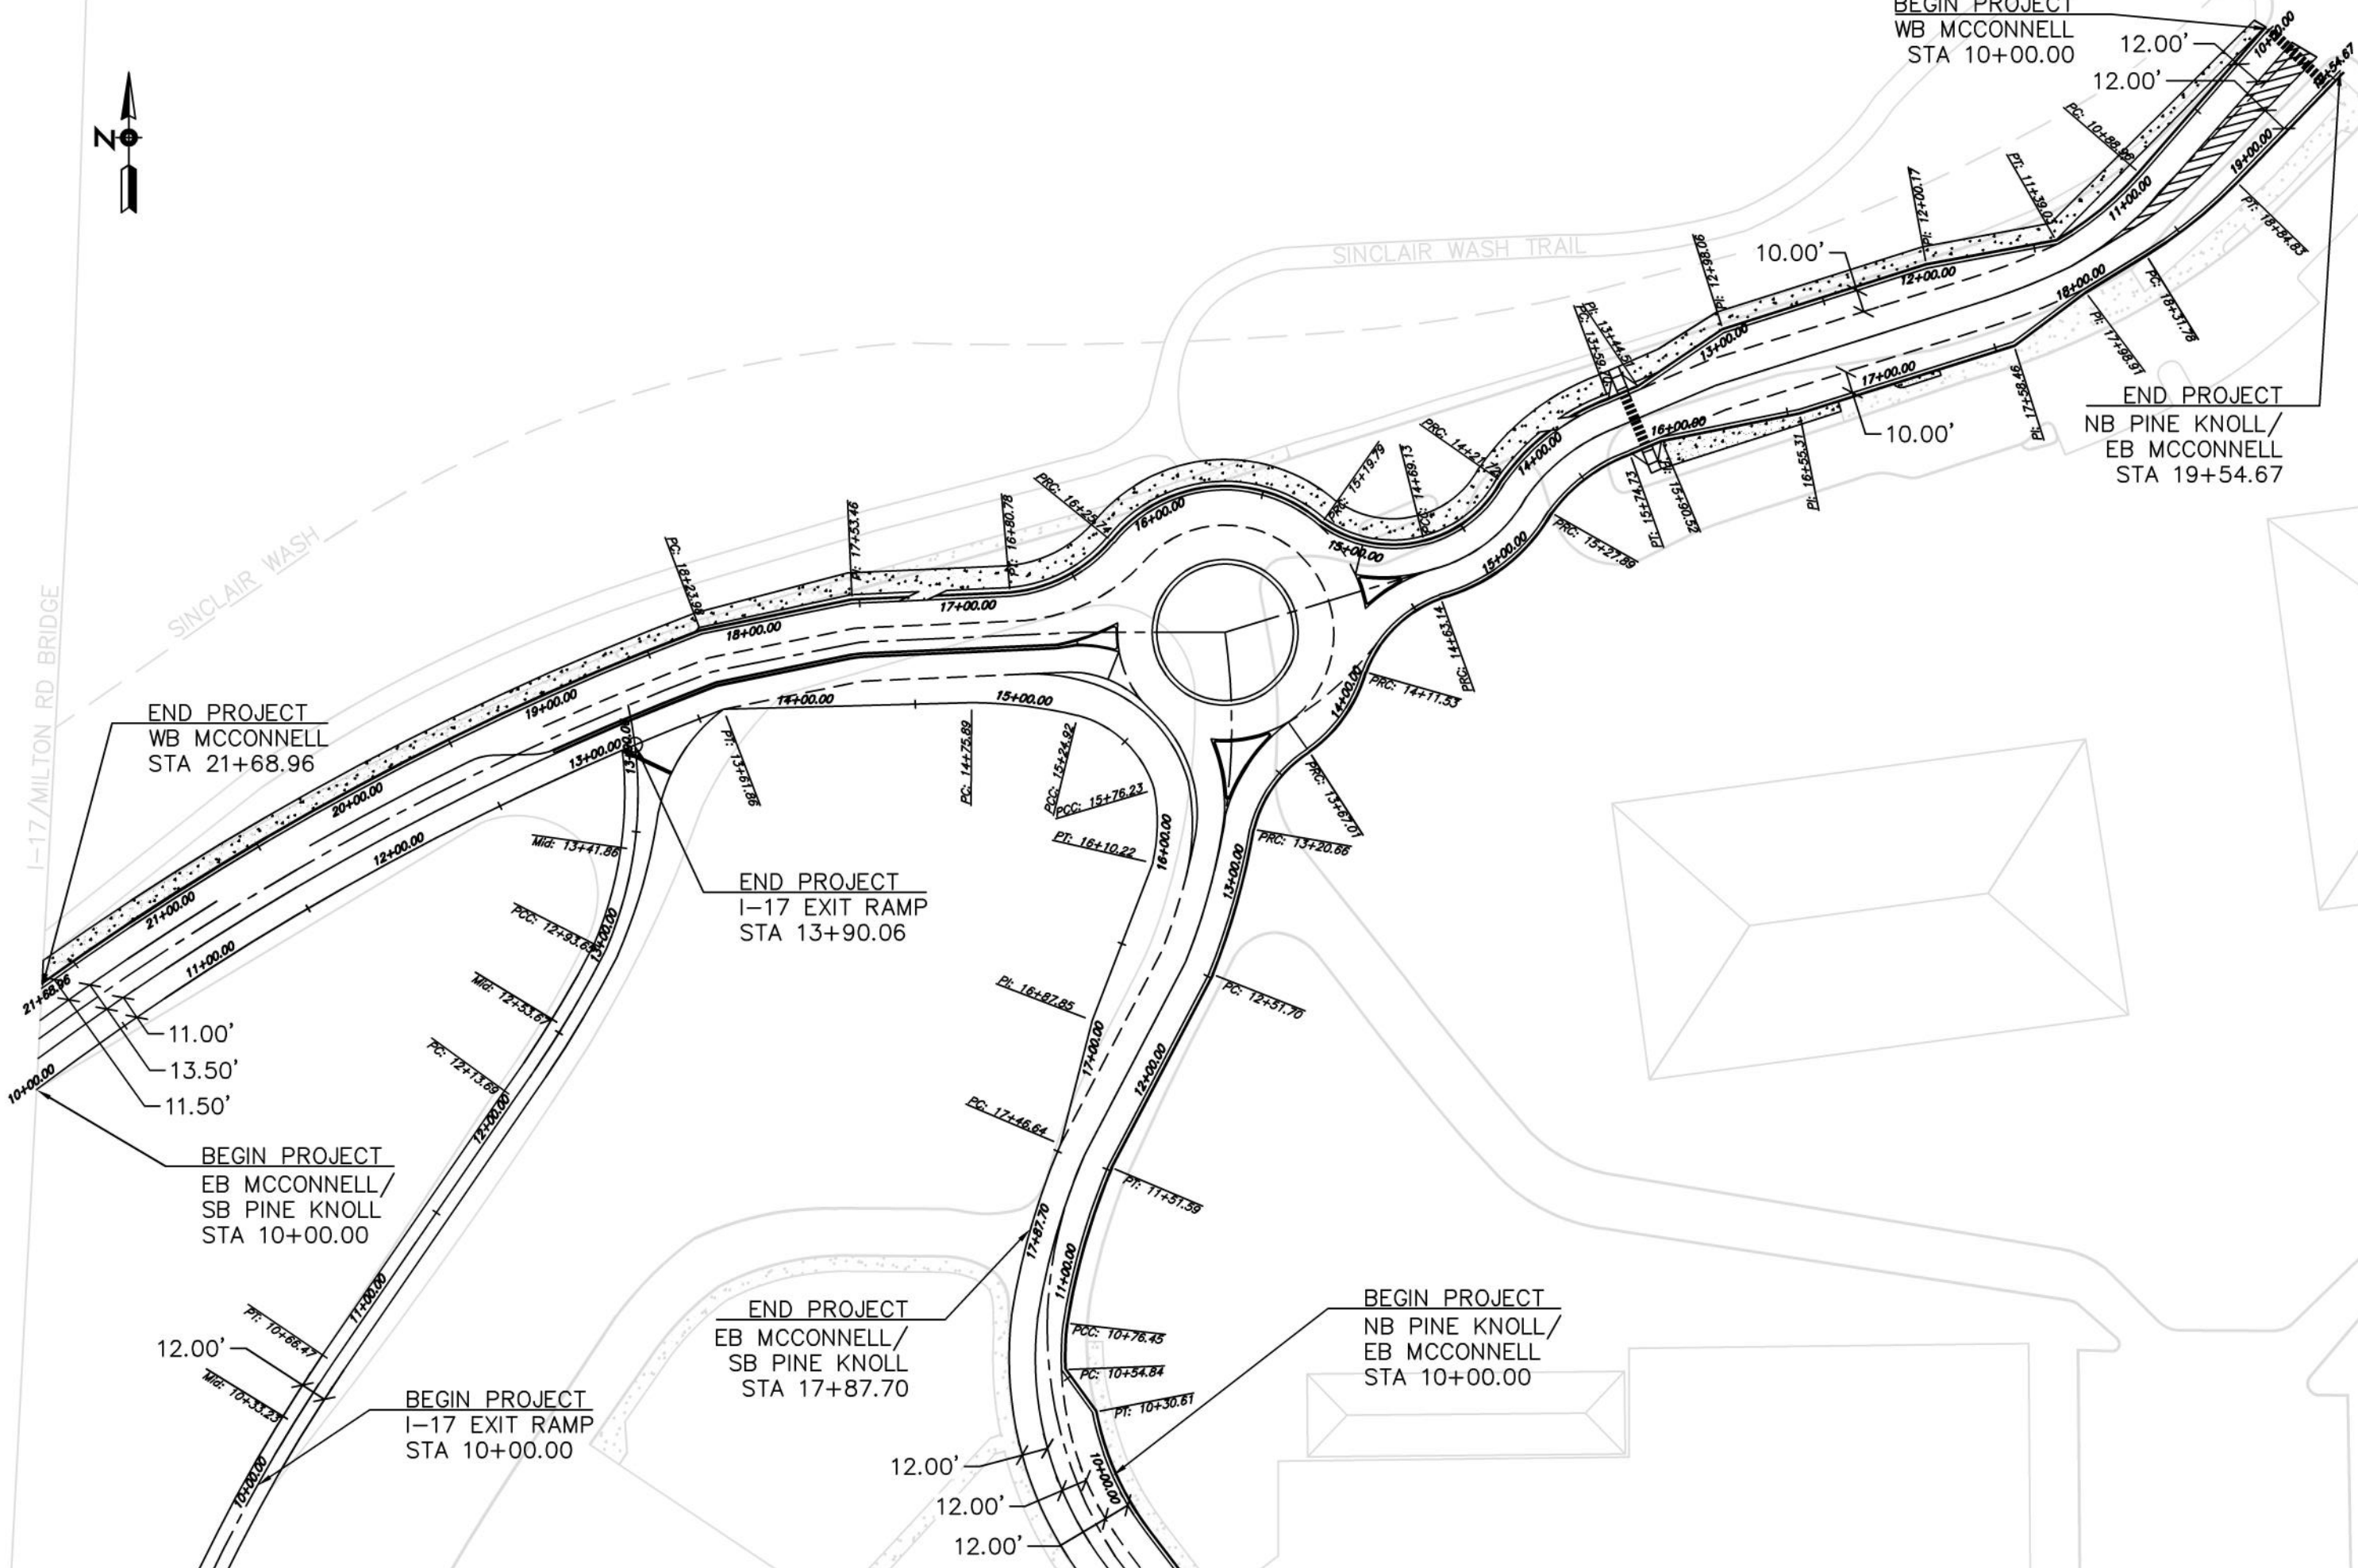


PLAN SHEET

DATE: 11/05/2020  
DRAWN: TESSA HUETTL  
CHECKED: BRIAN CARPENTER

MCCONNELL DR & PINE KNOLL DR  
FLAGSTAFF, ARIZONA  
35°10'42"N, 111°39'34"W




NO.	DESCRIPTION	DATE	BY

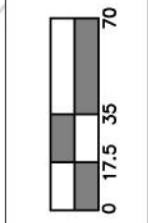

DRAWING NO.  
PLN

SHT NO. 11 OF 19

# WESTBOUND MCCONNELL PROFILE

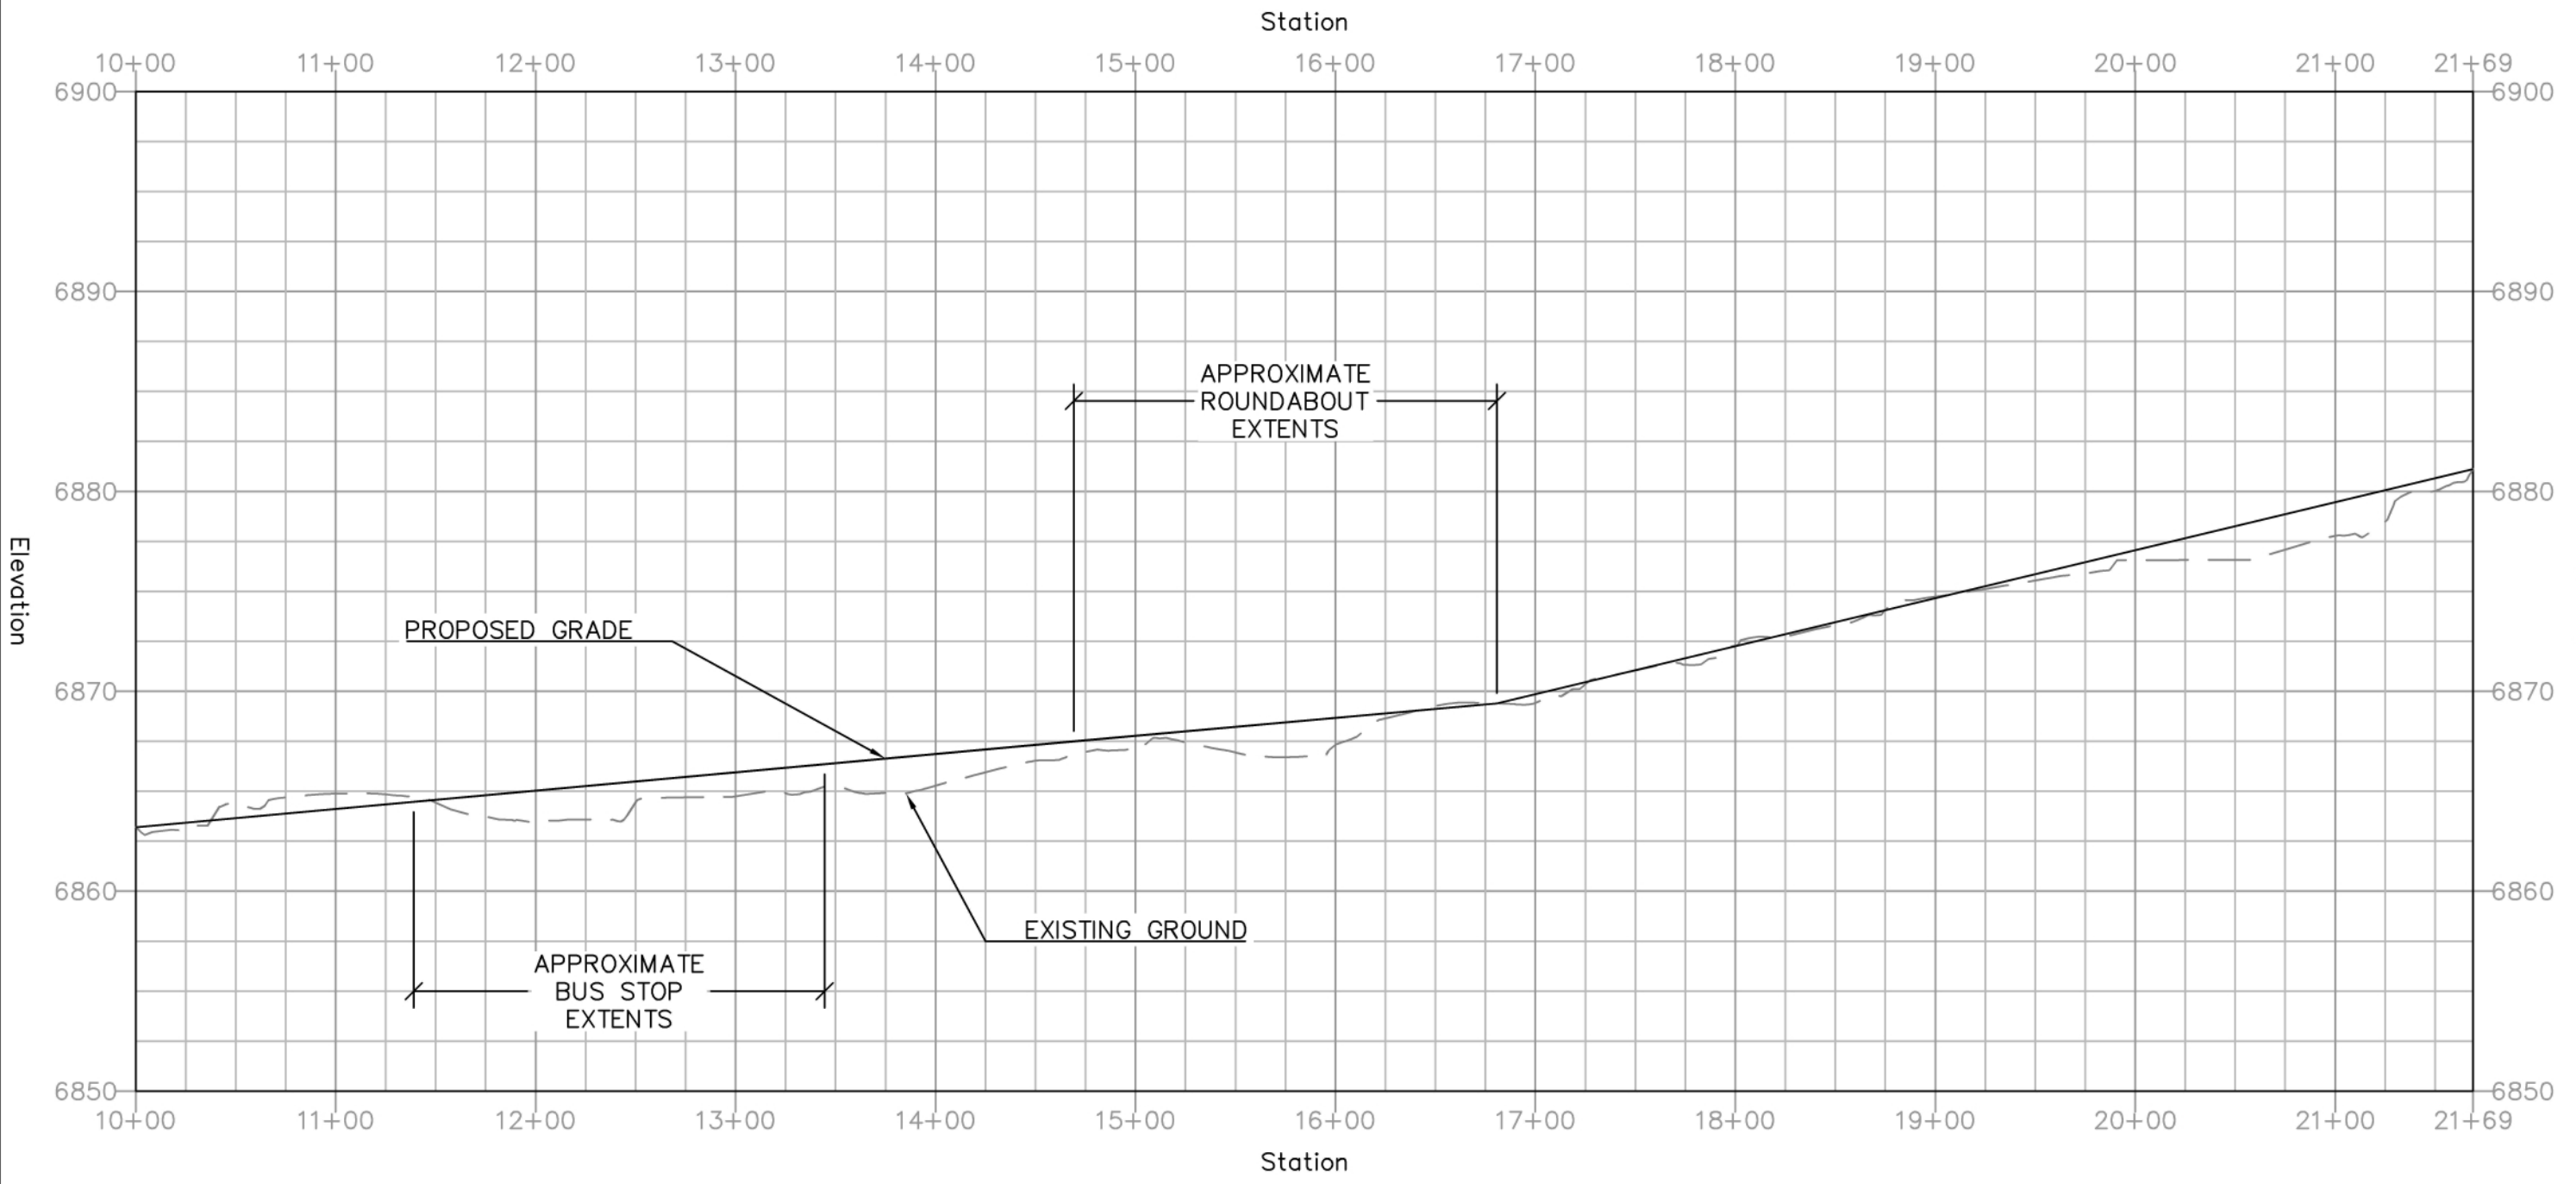


**WB PROFILE**  
 MCCONNELL DR & PINE KNOLL DR  
 FLAGSTAFF, ARIZONA  
 35°10'42"N, 111°39'34"W

DATE: 11/05/2020  
 DRAWN: TESSA HUETL  
 CHECKED: BRIAN CARPENTER




NO.	DESCRIPTION	DATE	BY

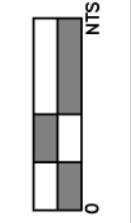

DRAWING NO.  
PRF-1

SHT NO. 12 OF 19

# EASTBOUND MCCONNELL TO SOUTHBOUND PINE KNOLL PROFILE

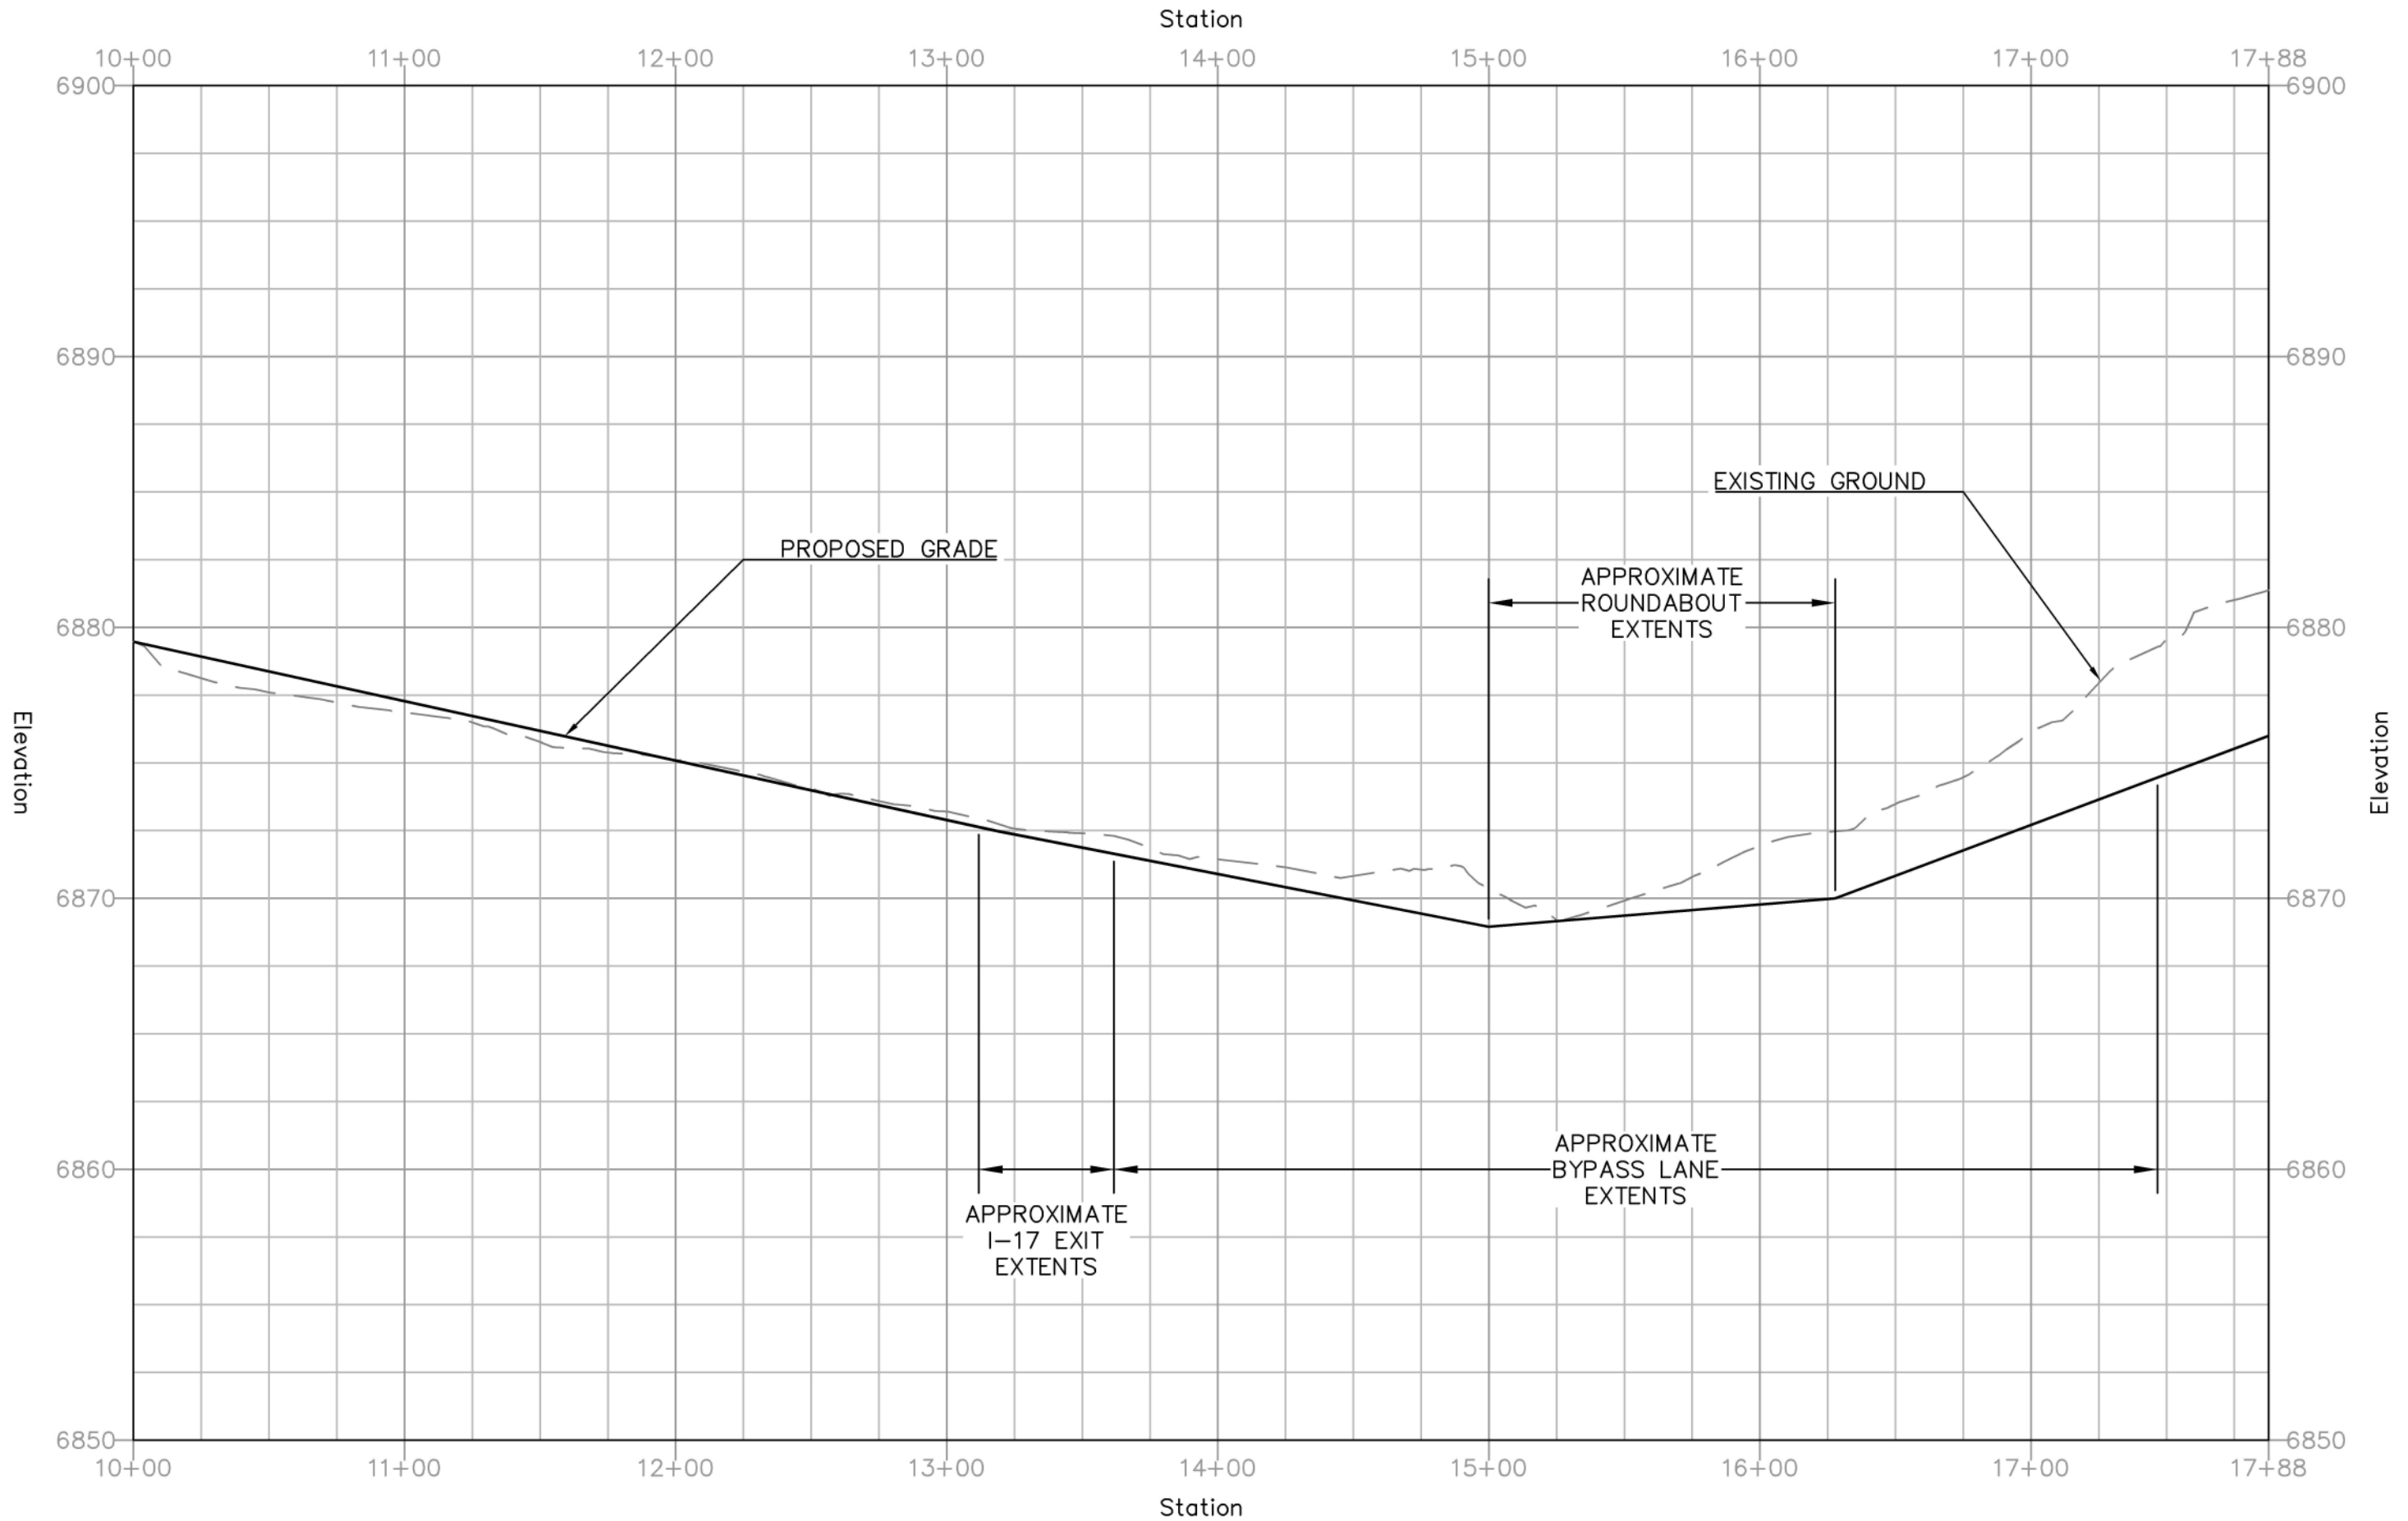


**EB/SB PROFILE**  
 MCCONNELL DR & PINE KNOLL DR  
 FLAGSTAFF, ARIZONA  
 35°10'42"N, 111°39'34"W

DATE: 11/05/2020  
 DRAWN: TESSA HUETL  
 CHECKED: BRIAN CARPENTER




NO.	DESCRIPTION	DATE	BY

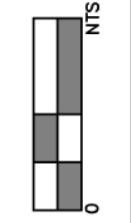

DRAWING NO.  
PRF-2

SHT NO. 13 OF 19

# NORTHBOUND PINE KNOLL TO EASTBOUND MCCONNELL PROFILE

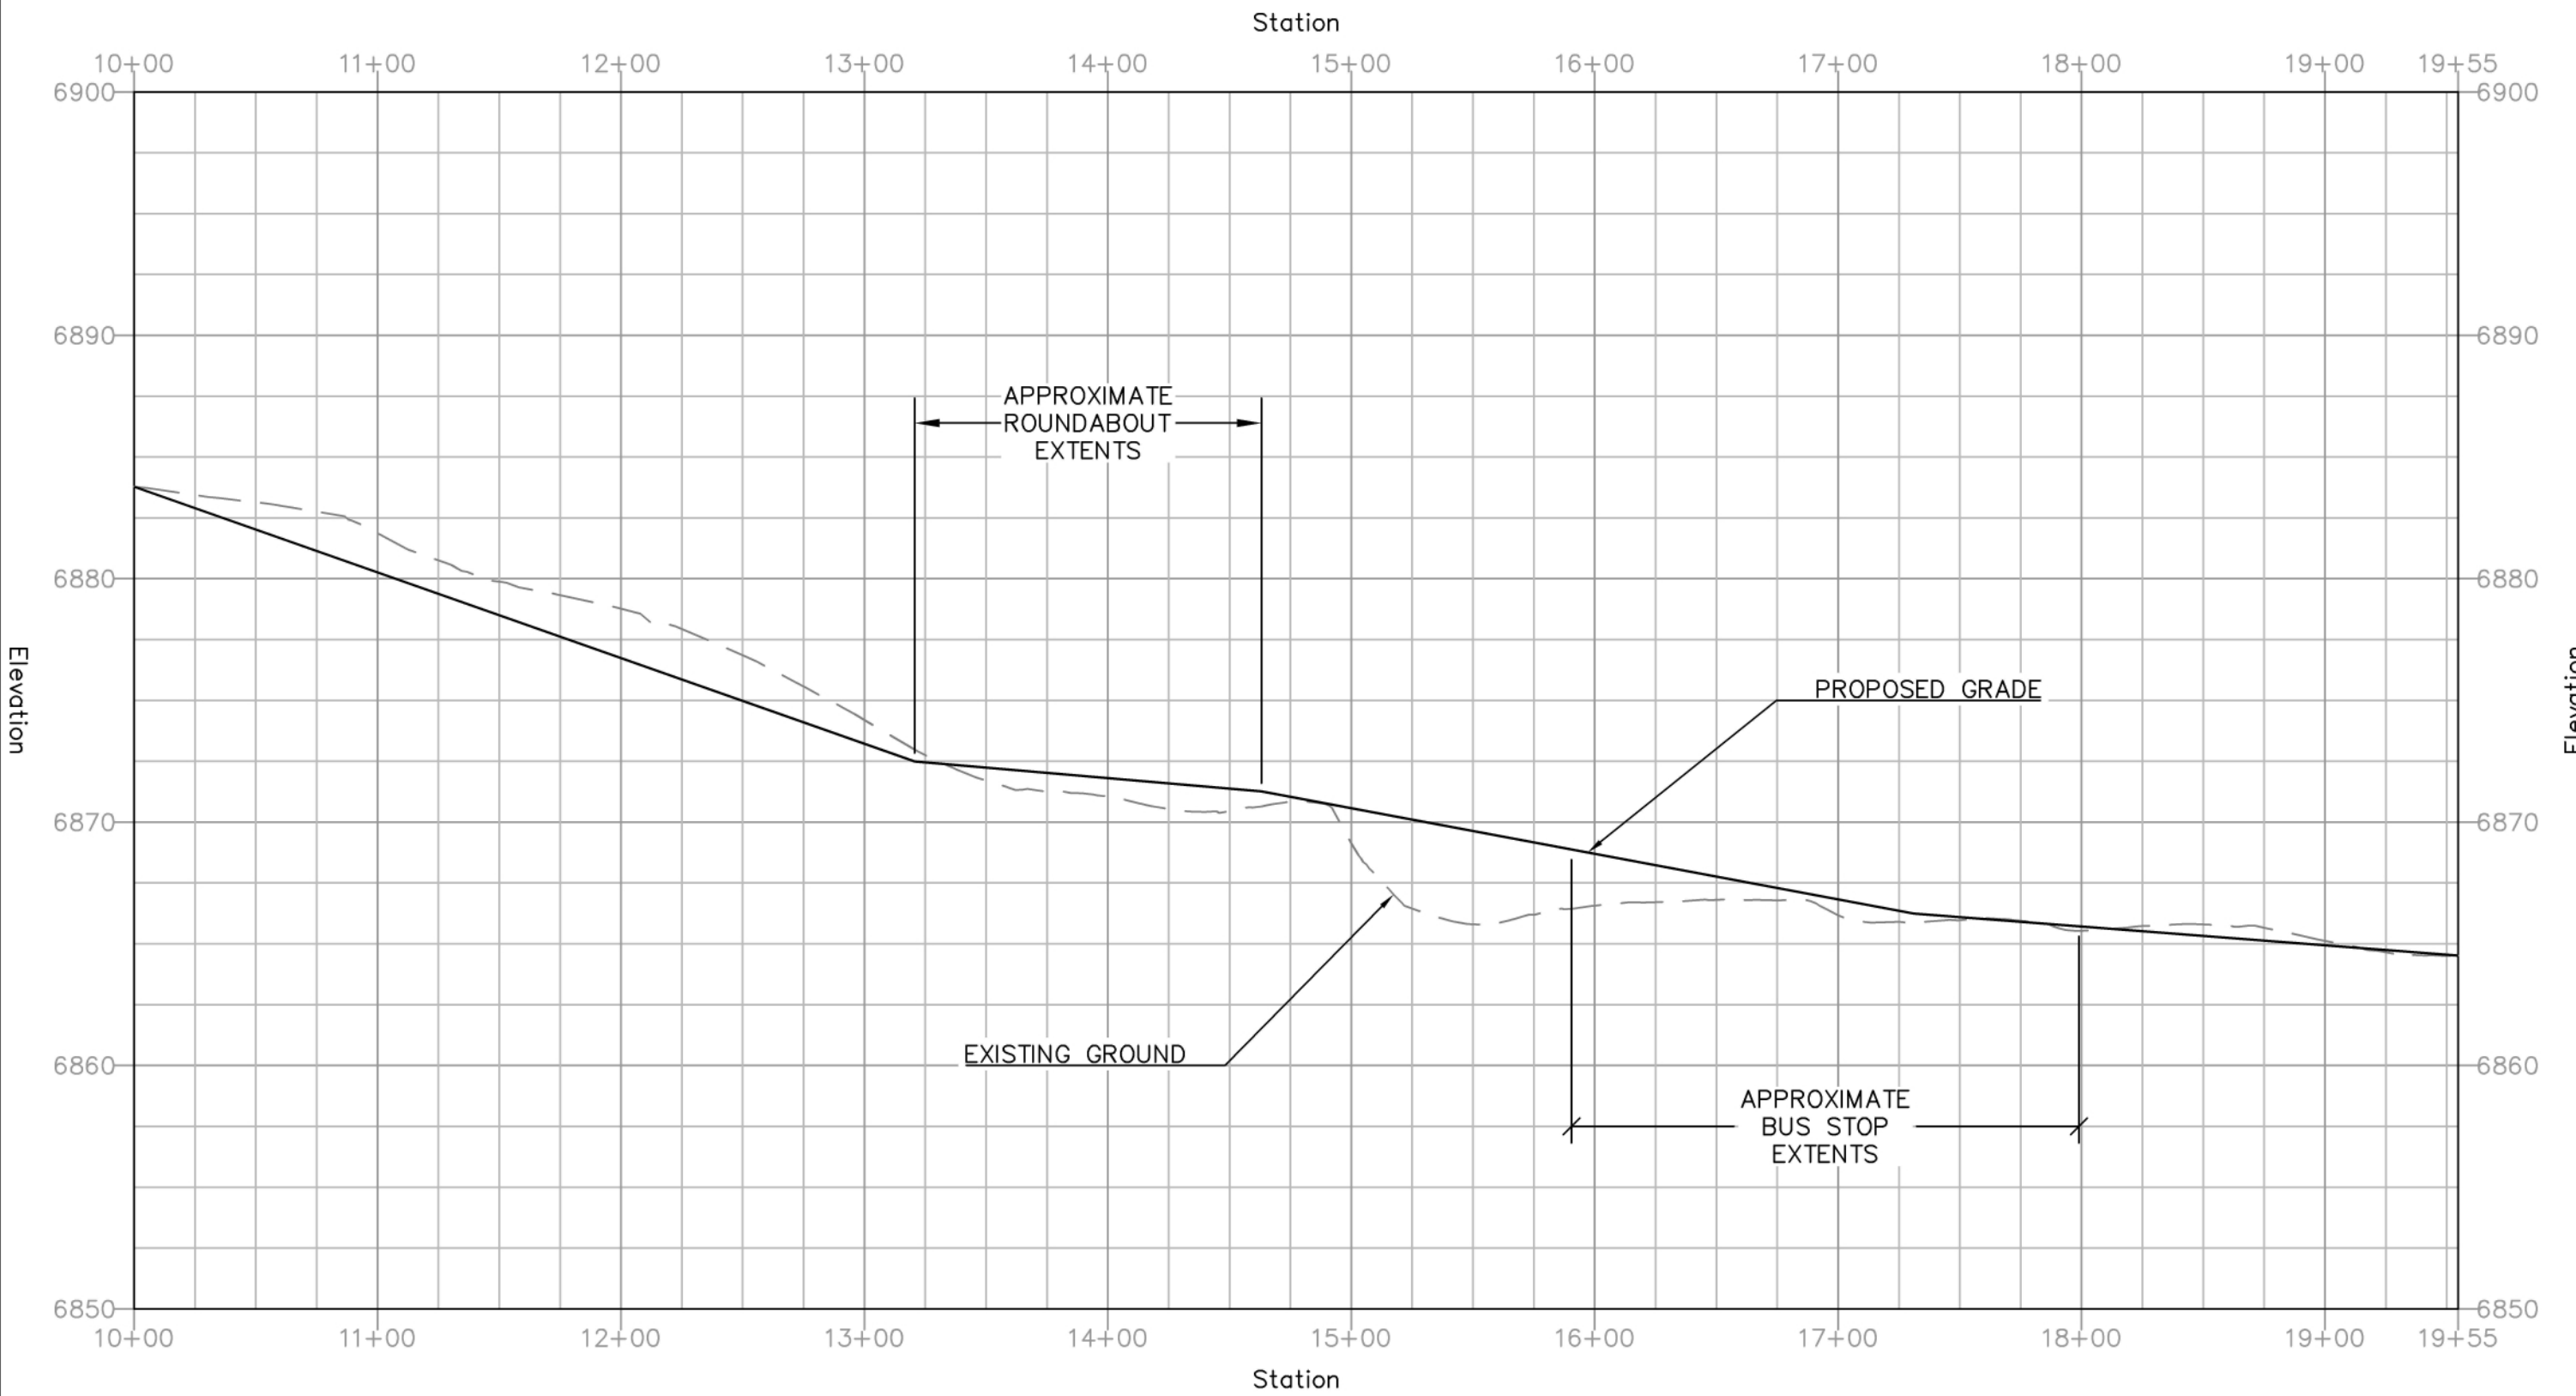


**NB/EB PROFILE**  
 MCCONNELL DR & PINE KNOLL DR  
 FLAGSTAFF, ARIZONA  
 35°10'42"N, 111°39'34"W

DATE: 11/05/2020  
 DRAWN: TESSA HUETL  
 CHECKED: BRIAN CARPENTER




NO.	DESCRIPTION	DATE	BY

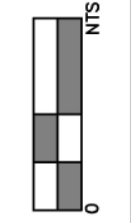

DRAWING NO.  
**PRF-3**

SHT NO. 14 OF 19

# I-17 EXIT RAMP PROFILE

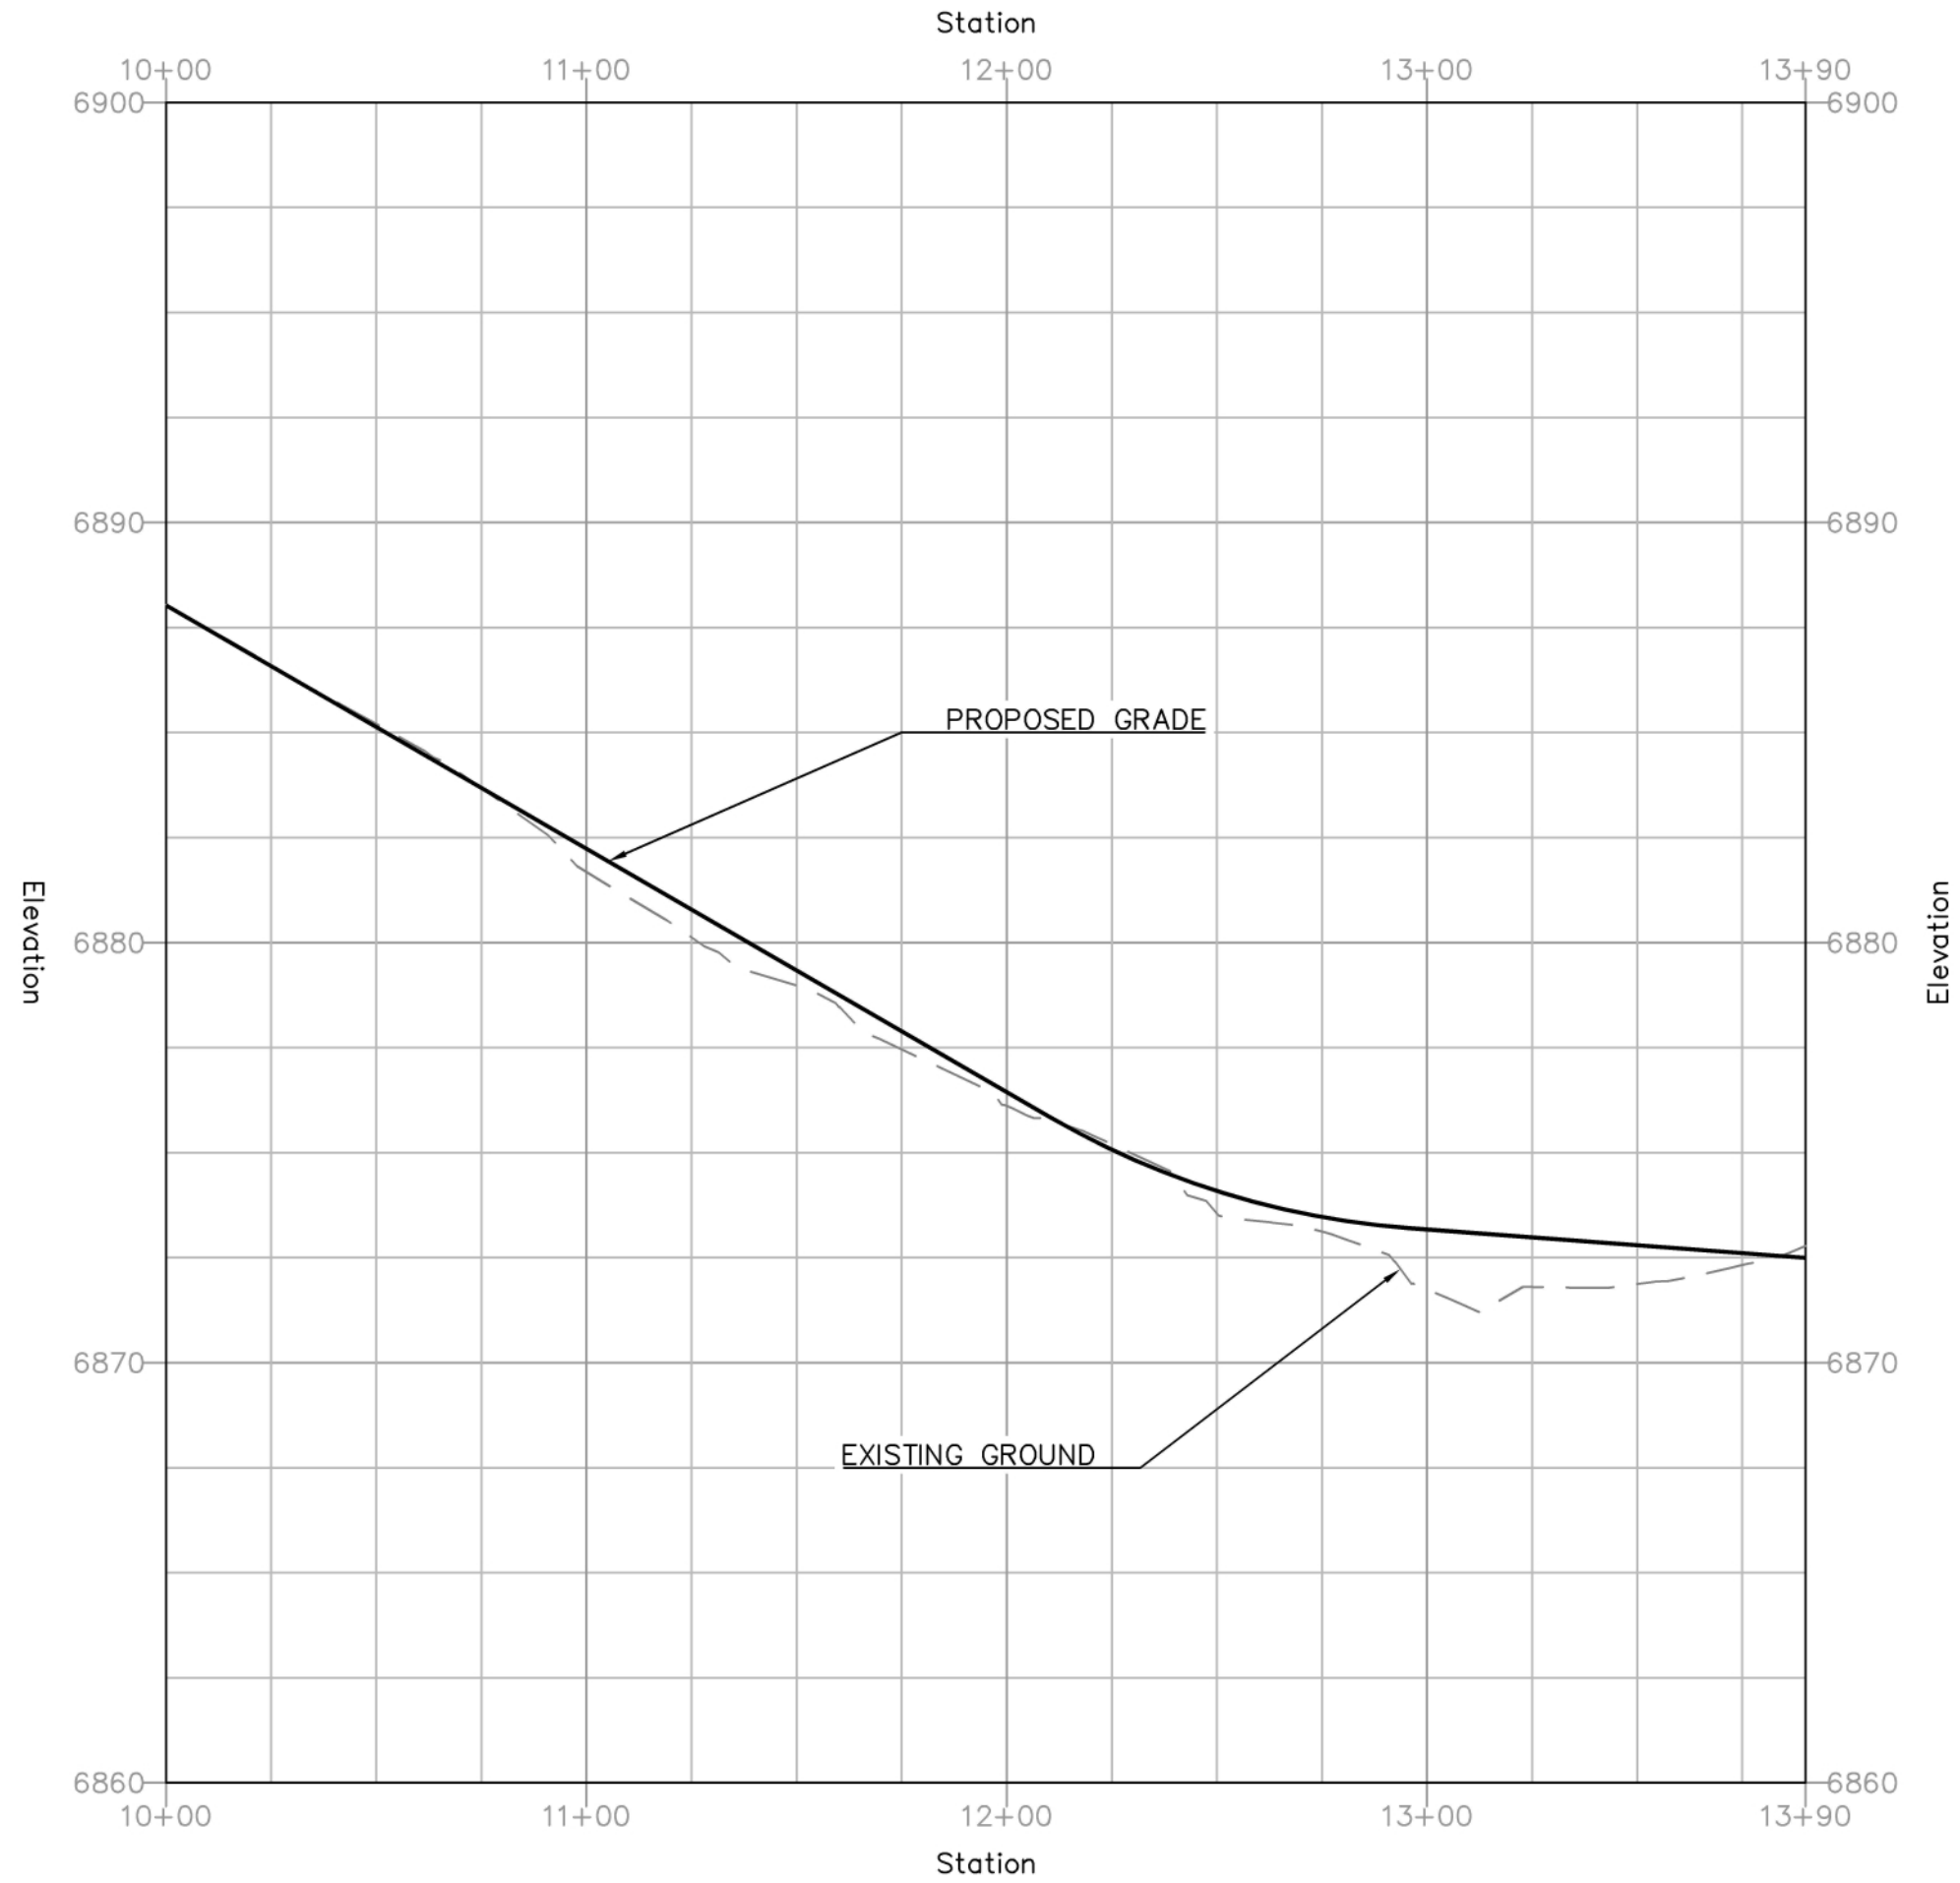


## I-17 PROFILE

DATE: 11/05/2020  
 DRAWN: TESSA HUETL  
 CHECKED: BRIAN CARPENTER




MCCONNELL DR & PINE KNOLL DR  
 FLAGSTAFF, ARIZONA  
 35°10'42"N, 111°39'34"W

REVISIONS	
NO.	DESCRIPTION

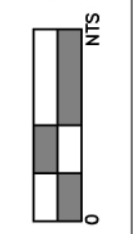

DRAWING NO.  
 PRF-4

SHT NO. 15 OF 19

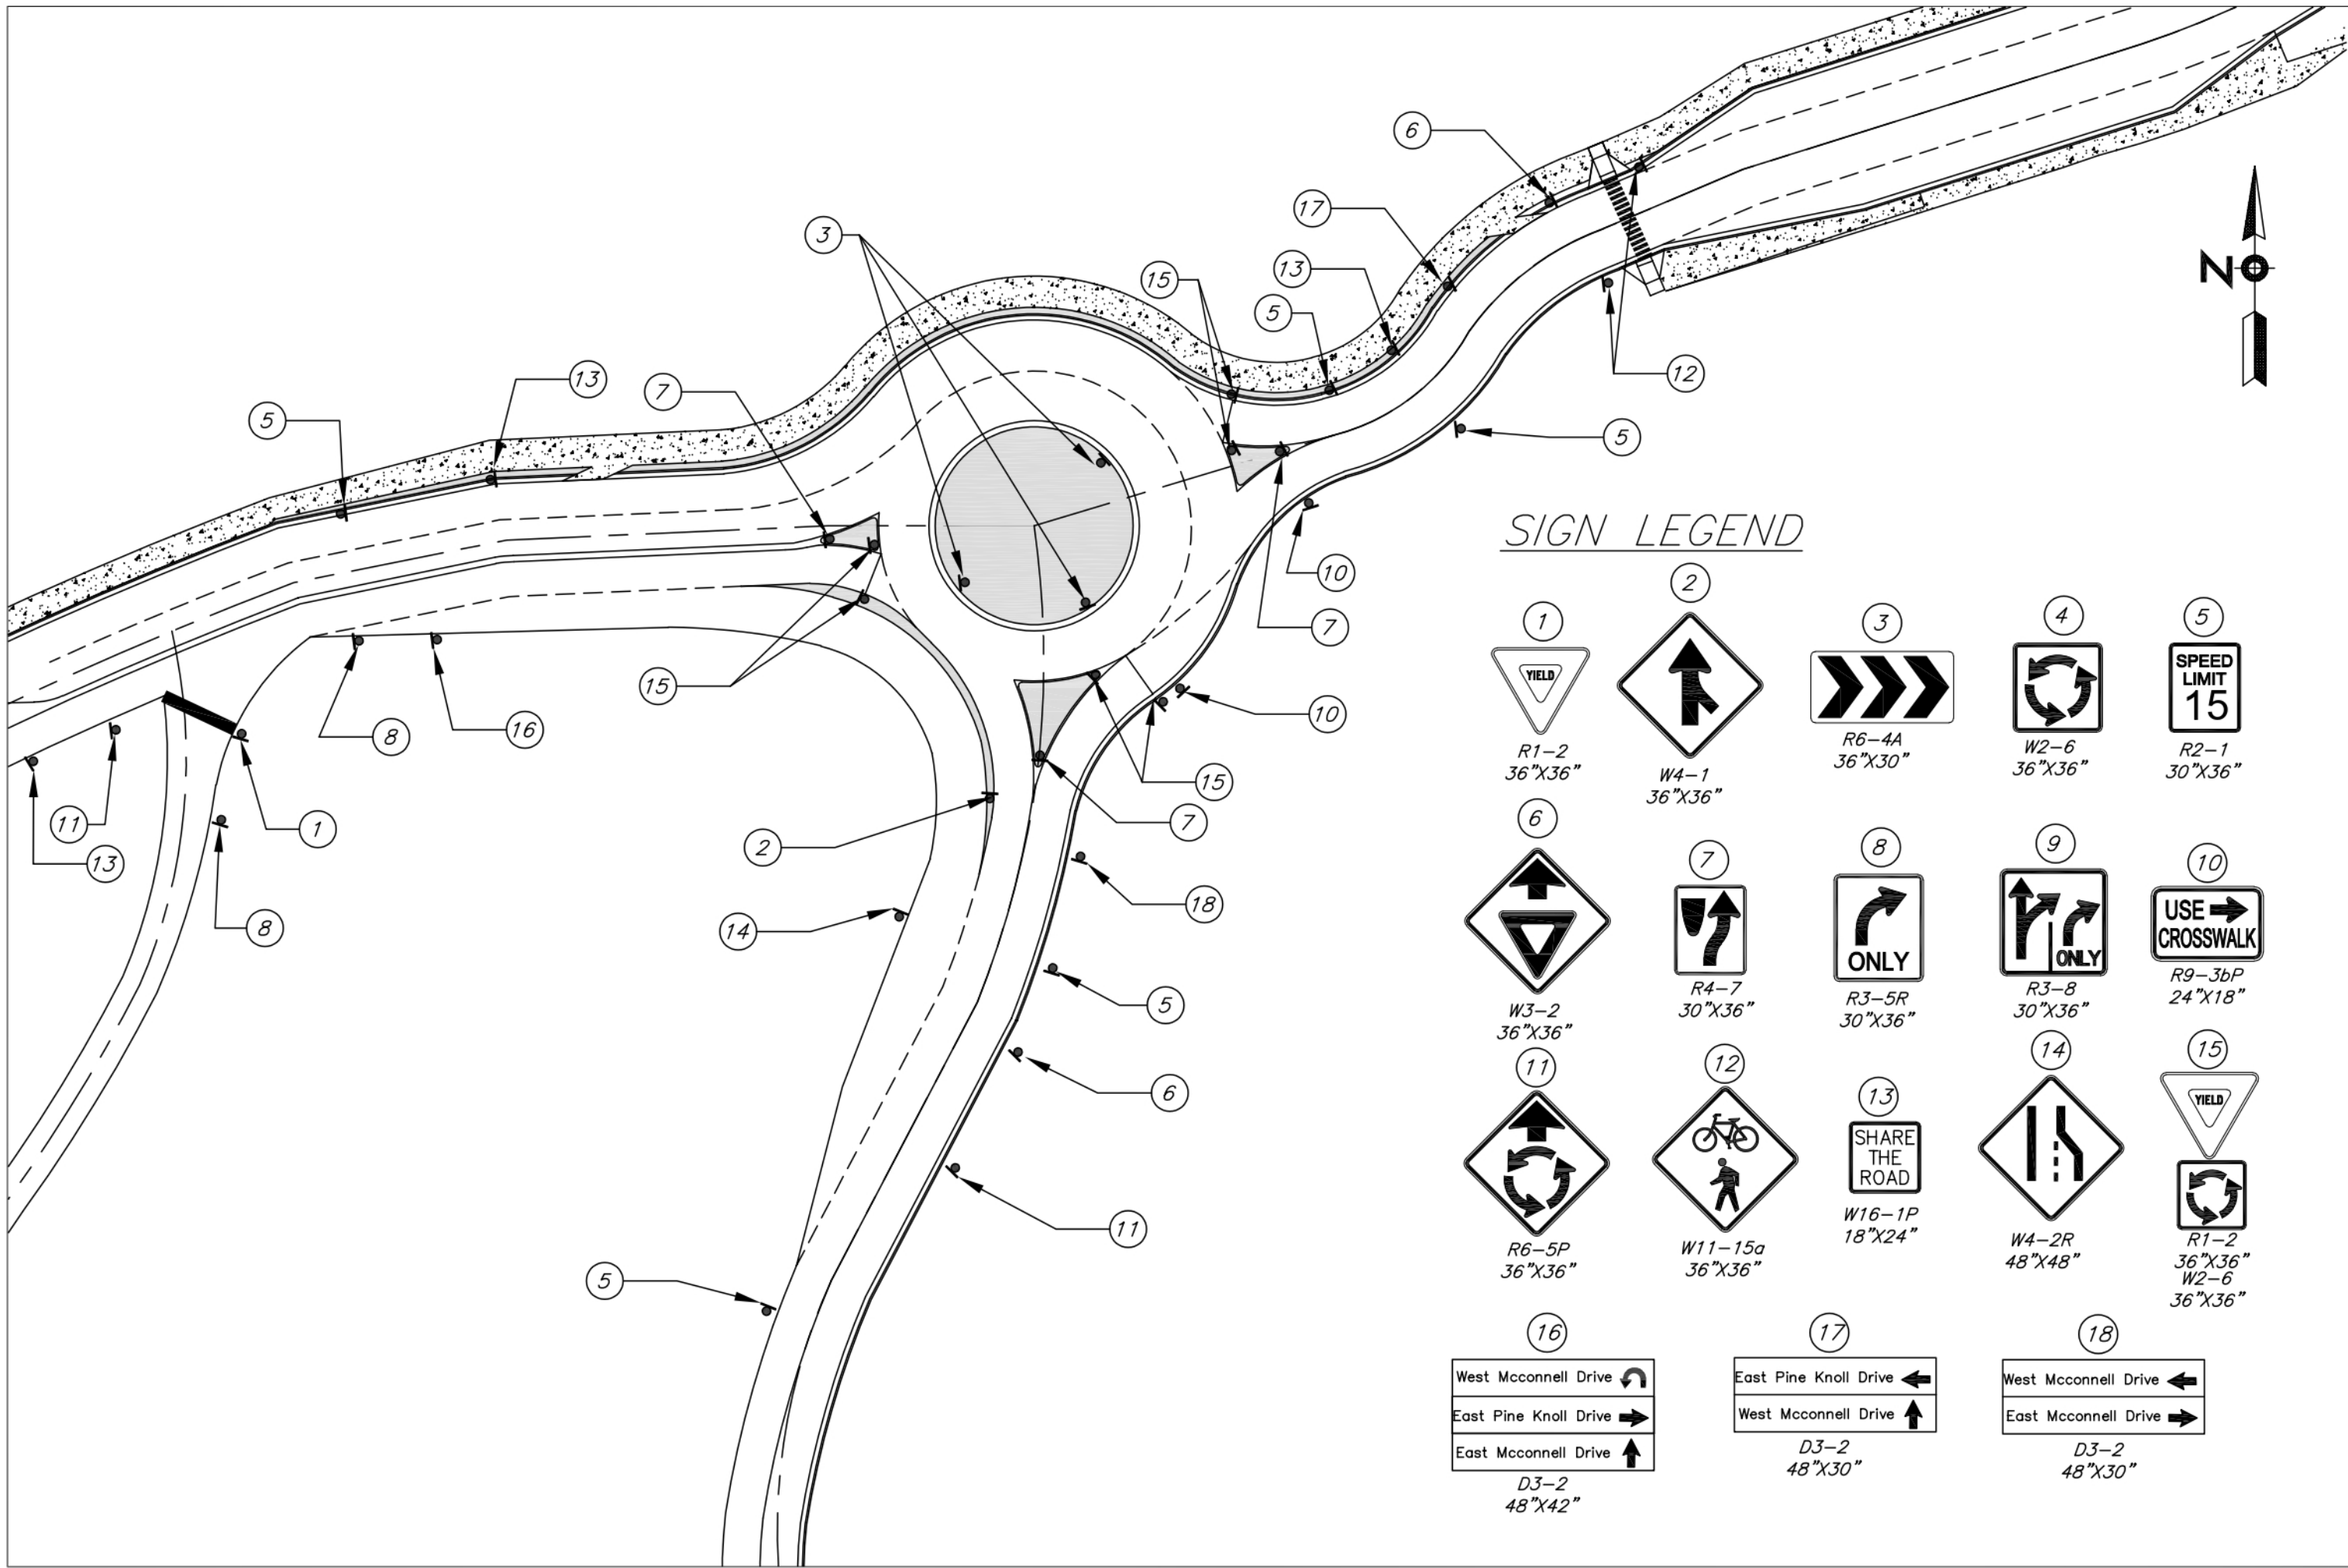

*SIGN LEGEND*

- |  |  |   |                            |  |
|--|--|---|----------------------------|--|
| <br>1<br>R1-2<br>36"X36"   | <br>2<br>W4-1<br>36"X36"   | <br>3<br>R6-4A<br>36"X30"   | <br>4<br>W2-6<br>36"X36"   | <br>5<br>R2-1<br>30"X36"                     |
| <br>6<br>W3-2<br>36"X36"   | <br>7<br>R4-7<br>30"X36"   | <br>8<br>R3-5R<br>30"X36"   | <br>9<br>R3-8<br>30"X36"   | <br>10<br>R9-3bP<br>24"X18"                  |
| <br>11<br>R6-5P<br>36"X36"   | <br>12<br>W11-15a<br>36"X36"   | <br>13<br>W16-1P<br>18"X24"   | <br>14<br>W4-2R<br>48"X48" | <br>15<br>R1-2<br>36"X36"<br>W2-6<br>36"X36" |
| <br>16<br>West McConnell Drive ↶<br>East Pine Knoll Drive →<br>East McConnell Drive ↑<br>D3-2<br>48"X42" | <br>17<br>East Pine Knoll Drive ←<br>West McConnell Drive ↑<br>D3-2<br>48"X30" | <br>18<br>West McConnell Drive ←<br>East McConnell Drive →<br>D3-2<br>48"X30" |                            |  |


SIGNING PLAN

DATE: 10/30/2020  
 DRAWN: EMERY ELLSWORTH  
 CHECKED: BRIAN CARPENTER

MCCONNELL DR & PINE KNOLL DR  
 FLAGSTAFF, ARIZONA  
 35°10'42"N, 111°39'34"W




NO.	DESCRIPTION	DATE	BY

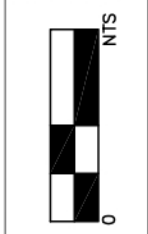

DRAWING NO.  
SGN

SHT NO. 16 OF 19



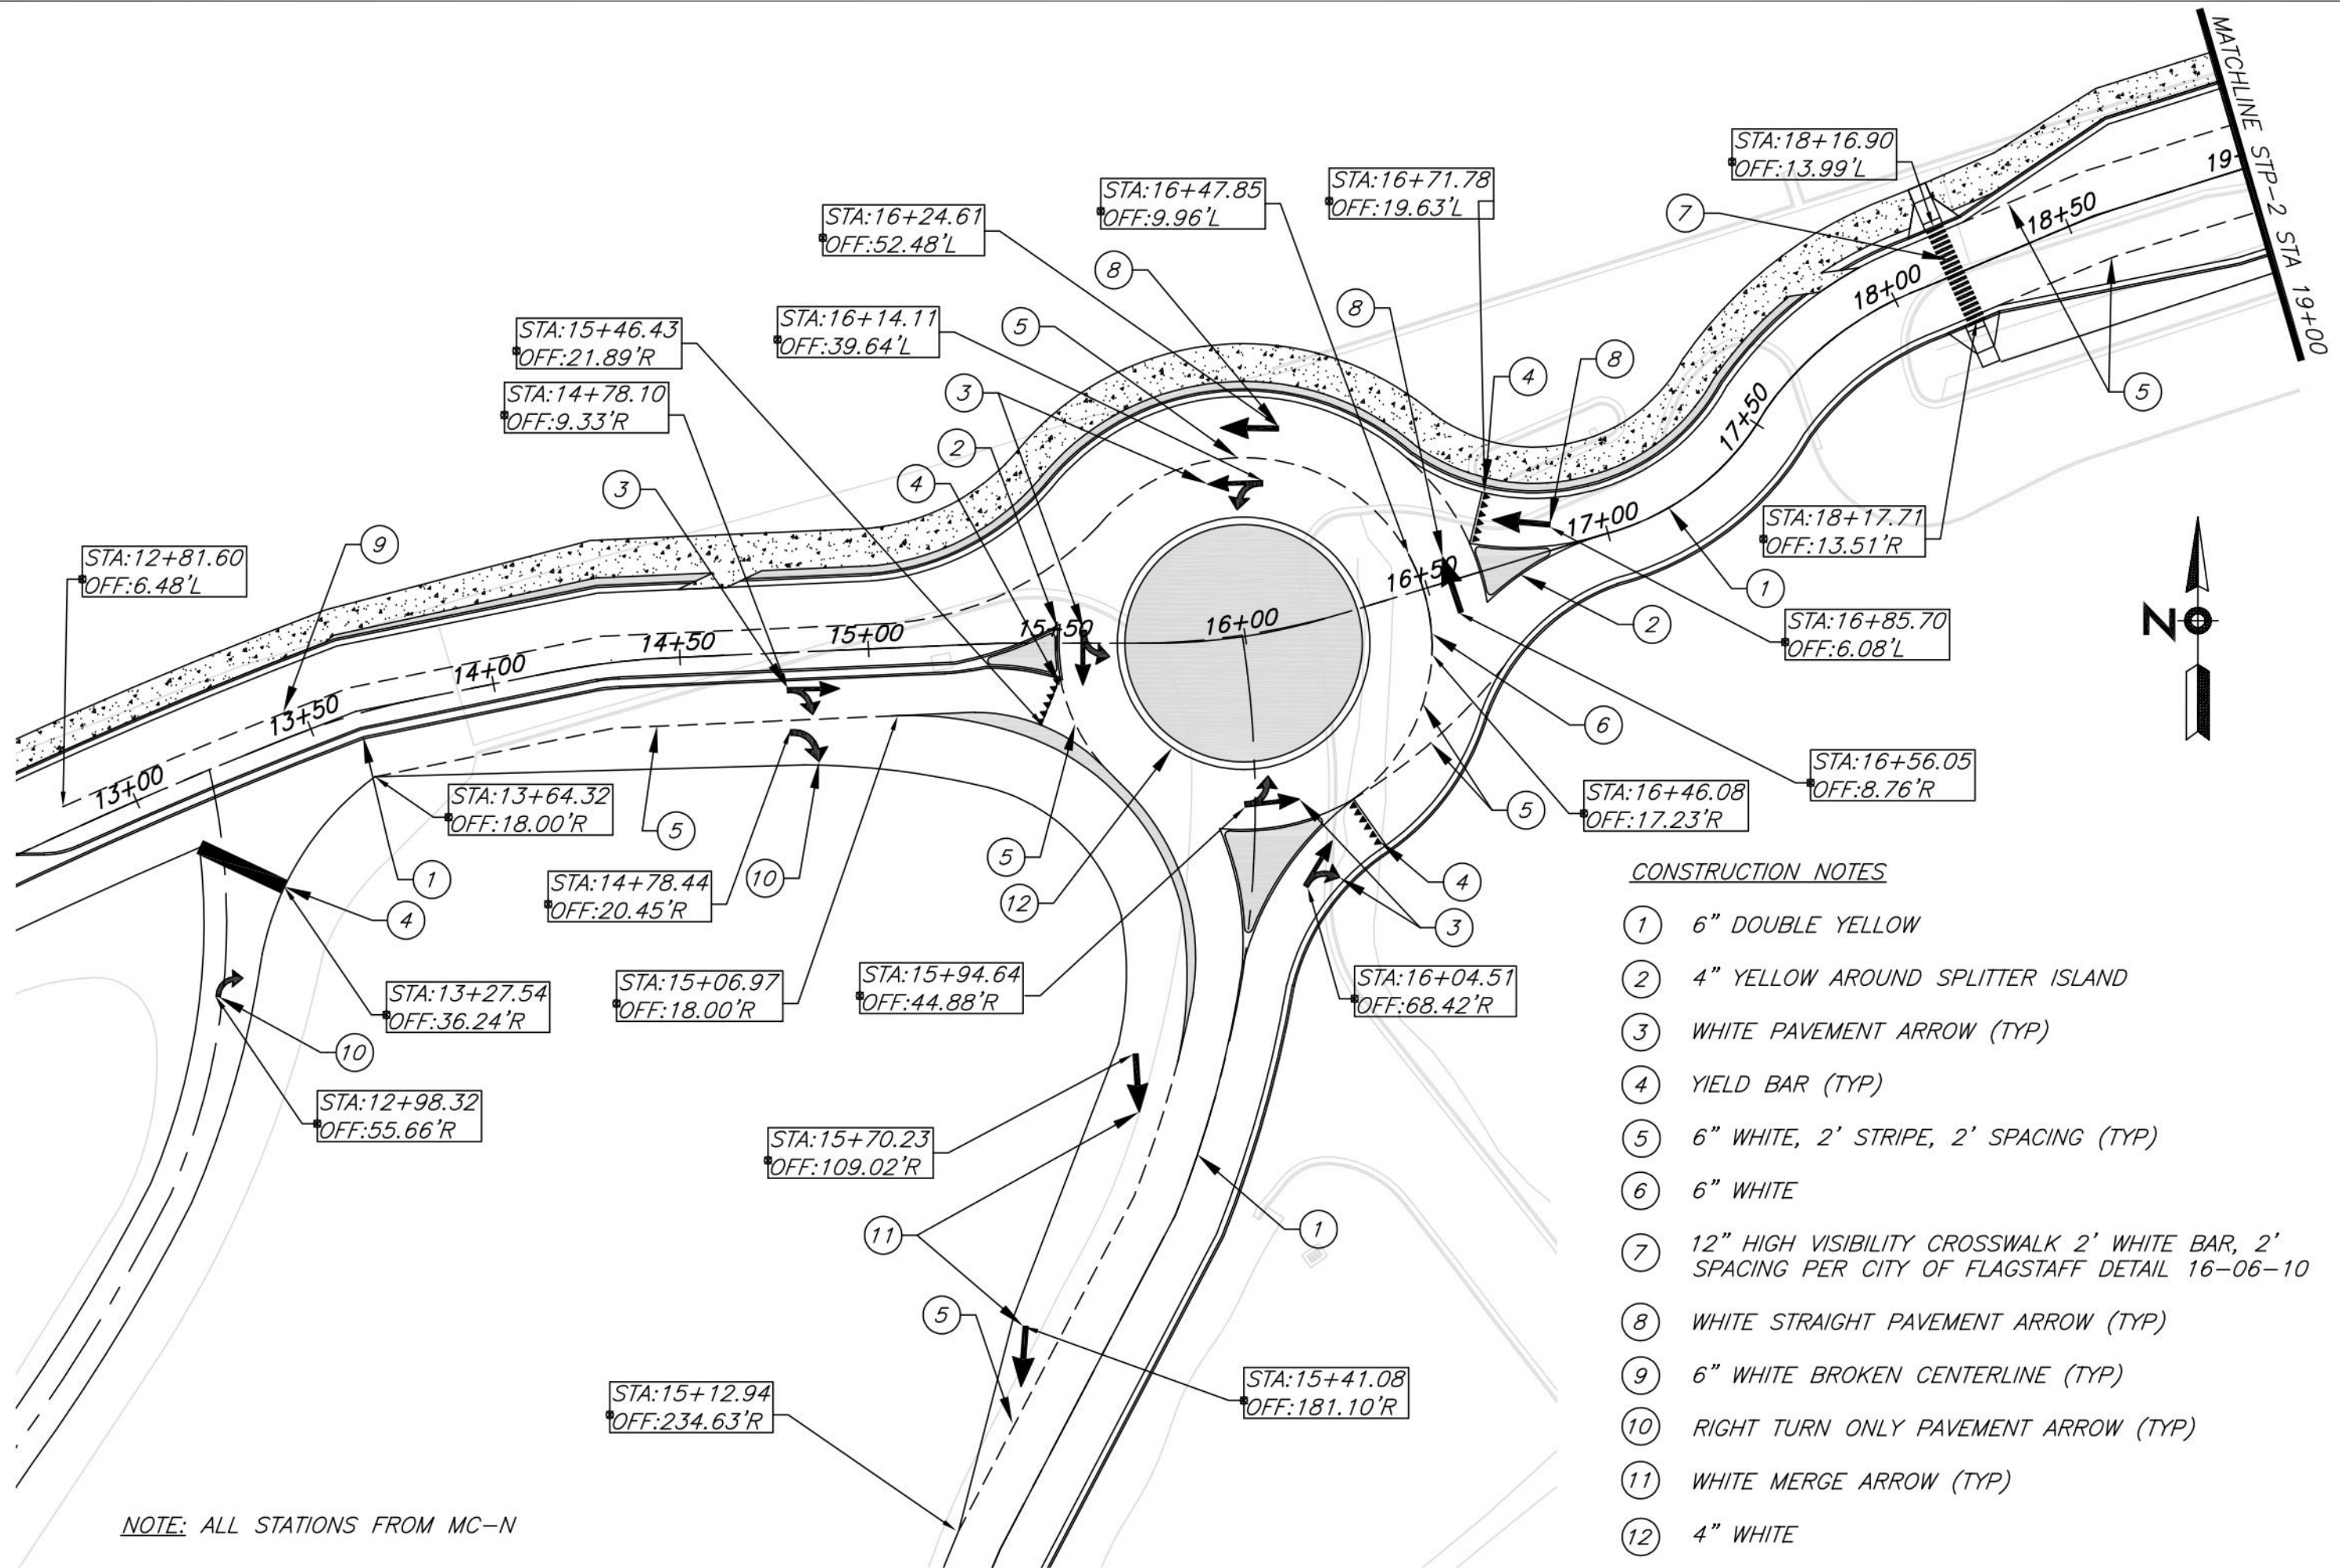

NOTE: ALL STATIONS FROM MC-N

**CONSTRUCTION NOTES**

- ① 6" DOUBLE YELLOW
- ② 4" YELLOW AROUND SPLITTER ISLAND
- ③ WHITE PAVEMENT ARROW (TYP)
- ④ YIELD BAR (TYP)
- ⑤ 6" WHITE, 2' STRIPE, 2' SPACING (TYP)
- ⑥ 6" WHITE
- ⑦ 12" HIGH VISIBILITY CROSSWALK 2' WHITE BAR, 2' SPACING PER CITY OF FLAGSTAFF DETAIL 16-06-10
- ⑧ WHITE STRAIGHT PAVEMENT ARROW (TYP)
- ⑨ 6" WHITE BROKEN CENTERLINE (TYP)
- ⑩ RIGHT TURN ONLY PAVEMENT ARROW (TYP)
- ⑪ WHITE MERGE ARROW (TYP)
- ⑫ 4" WHITE


<b>STRIPING PLAN</b>																	
DATE: 10/30/2020	DRAWN: EMERY ELLSWORTH																
DRAWING NO. STP-1	CHECKED: BRIAN CARPENTER																
MCCONNELL DR & PINE KNOLL DR FLAGSTAFF, ARIZONA 35°10'42"N, 111°39'34"W																	
<table border="1" style="width: 100%; border-collapse: collapse;"> <thead> <tr> <th>NO.</th> <th>DESCRIPTION</th> <th>DATE</th> <th>BY</th> </tr> </thead> <tbody> <tr><td> </td><td> </td><td> </td><td> </td></tr> <tr><td> </td><td> </td><td> </td><td> </td></tr> <tr><td> </td><td> </td><td> </td><td> </td></tr> </tbody> </table>	NO.	DESCRIPTION	DATE	BY													 
NO.	DESCRIPTION	DATE	BY														
SHT NO. 17	OF 19																



CONSTRUCTION NOTES

- ① 6" DOUBLE YELLOW
- ② 4" YELLOW AROUND SPLITTER ISLAND
- ③ WHITE PAVEMENT ARROW (TYP)
- ④ YIELD BAR (TYP)
- ⑤ 6" WHITE, 2' STRIPE, 2' SPACING (TYP)
- ⑥ 6" WHITE
- ⑦ 12" HIGH VISIBILITY CROSSWALK 2' WHITE BAR, 2' SPACING PER CITY OF FLAGSTAFF DETAIL 16-06-10
- ⑧ WHITE STRAIGHT PAVEMENT ARROW (TYP)
- ⑨ 6" WHITE BROKEN CENTERLINE (TYP)
- ⑩ RIGHT TURN ONLY PAVEMENT ARROW (TYP)
- ⑪ WHITE MERGE ARROW (TYP)
- ⑫ 4" WHITE
- ⑬ 12" YELLOW AT 60°

<b>STRIPING PLAN</b>	
DATE: 10/30/2020	DRAWN: EMERY ELLSWORTH
DRAWN: EMERY ELLSWORTH	CHECKED: BRIAN CARPENTER
MCCONNELL DR & PINE KNOLL DR FLAGSTAFF, ARIZONA 35°10'42"N, 111°39'34"W	
REVISIONS	BY
NO.	DATE
DESCRIPTION	DATE
DRAWING NO.	NTS
STP-2	
SHT NO.	OF
18	19

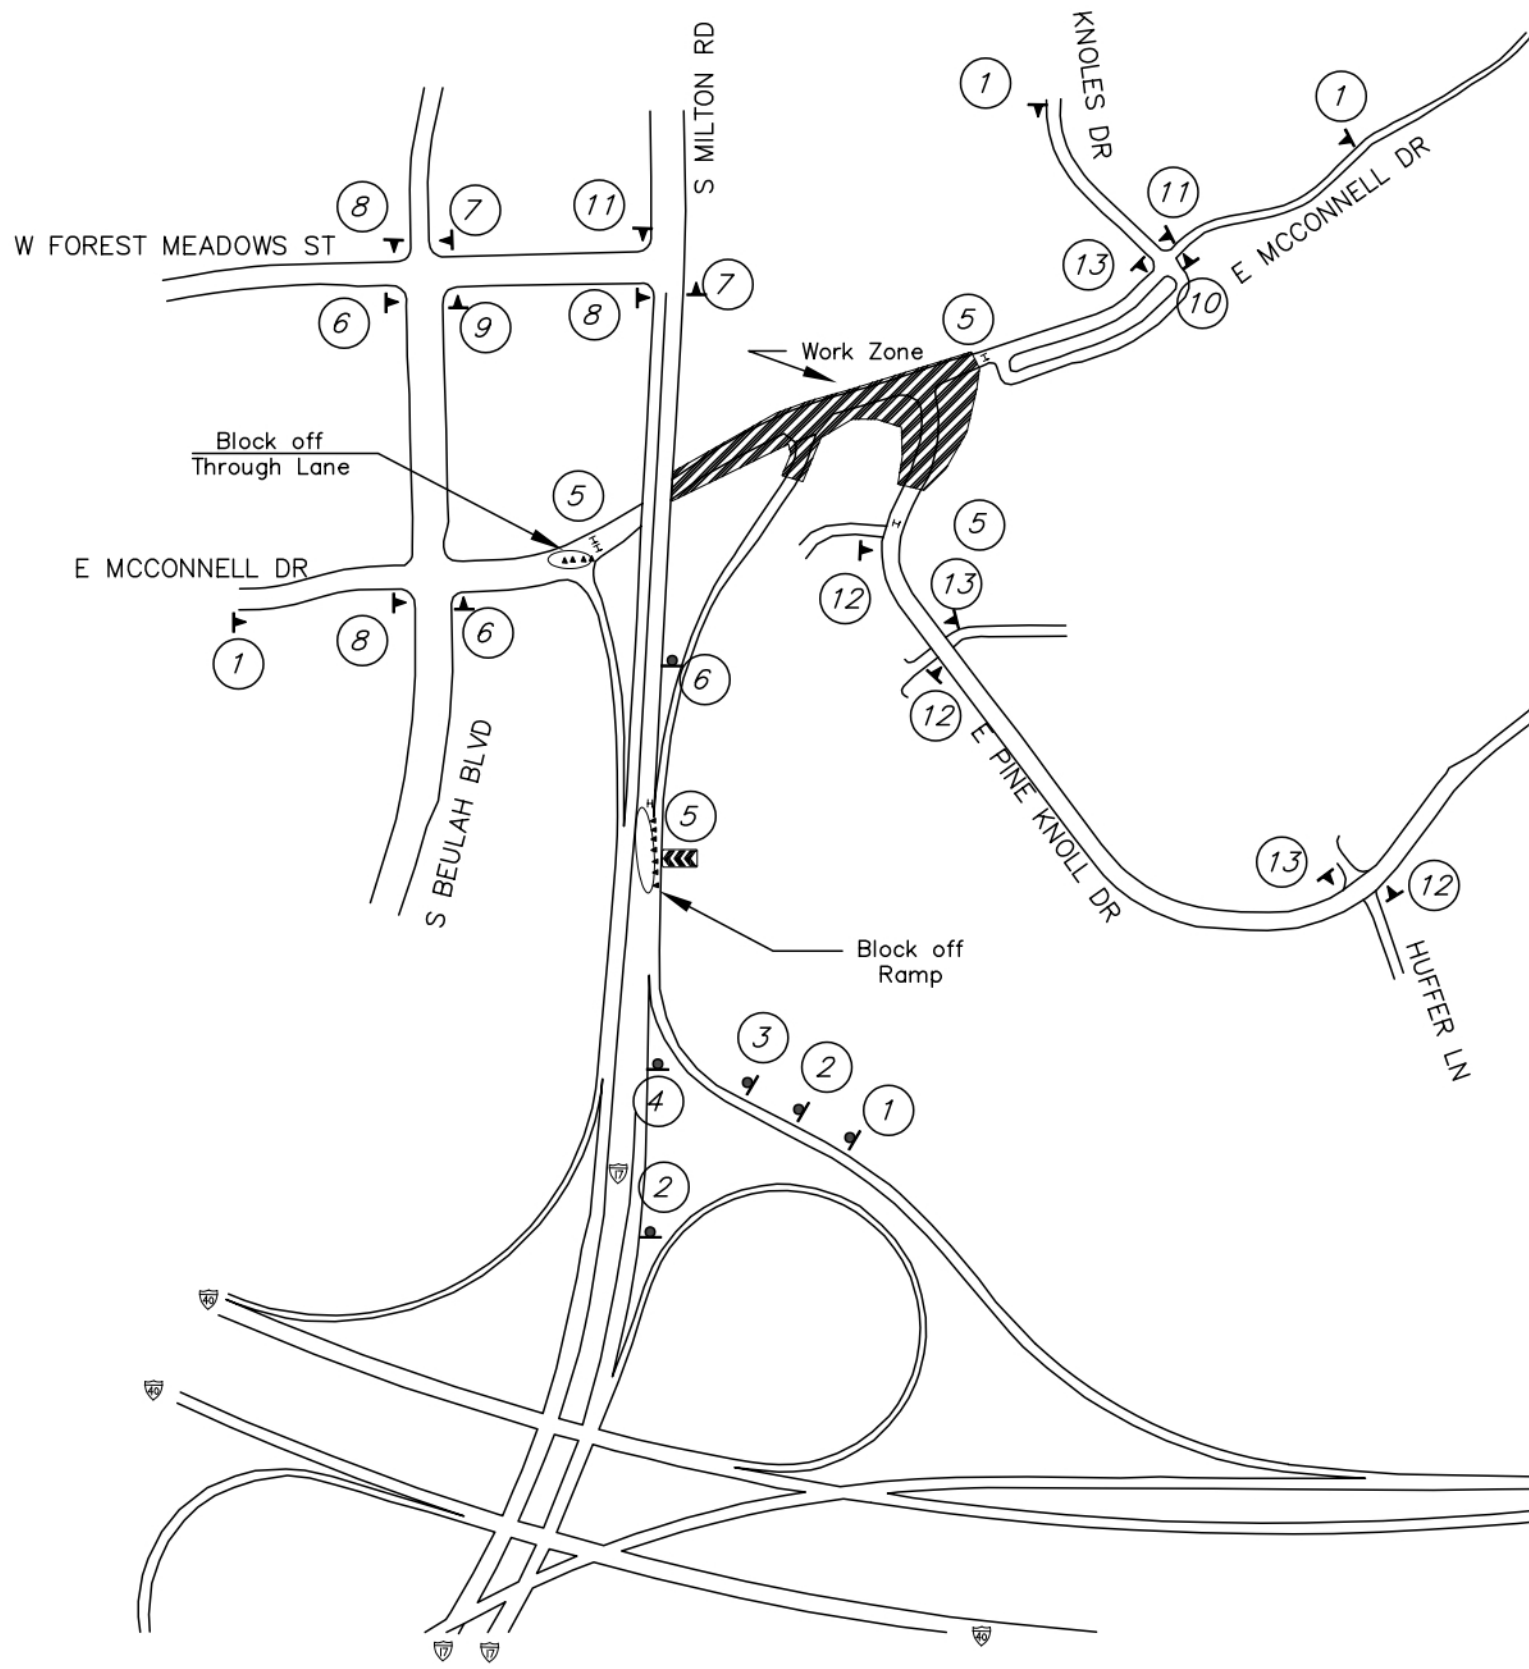

**SYMBOL LEGEND**

	Sign On Embedded Post
	Sign on Spring Stand
	Flashing Arrow Sign
	Work Zone
	Interstate
	Type 3 Traffic Barricade With Sign



**SIGN LEGEND**

<p>1</p> <p>W20-1 36"X36"</p>	<p>2</p> <p>W20-103 36"X36"</p>	<p>3</p> <p>W4-2R 48"X48"</p>	<p>4</p> <p>W4-1 48"X48"</p>
<p>5</p> <p>R11-2 40"X30"</p>	<p>6</p> <p><b>DETOUR</b></p> <p>MCCONNELL DRIVE EAST</p> <p>M4-8 24"X12" SPECIAL 30"X24" M6-3 24"X18"</p>	<p>7</p> <p><b>DETOUR</b></p> <p>MCCONNELL DRIVE WEST</p> <p>M4-8 24"X12" SPECIAL 30"X24" M6-1L 24"X18"</p>	<p>8</p> <p><b>DETOUR</b></p> <p>MCCONNELL DRIVE EAST</p> <p>M4-8 24"X12" SPECIAL 30"X24" M6-1L 24"X18"</p>
	<p>9</p> <p><b>DETOUR</b></p> <p>MCCONNELL DRIVE EAST</p> <p>M4-8 24"X12" SPECIAL 30"X24" M6-1R 24"X18"</p>	<p>10</p> <p><b>DETOUR</b></p> <p>MCCONNELL DRIVE EAST</p> <p>M4-8 24"X12" SPECIAL 30"X24" M6-3 24"X18"</p>	<p>11</p> <p><b>DETOUR</b></p> <p>MCCONNELL DRIVE WEST</p> <p>M4-8 24"X12" SPECIAL 30"X24" M6-1R 24"X18"</p>
		<p>12</p> <p>R11-2 48"X30" M6-1L 48"X24"</p>	<p>13</p> <p>R11-2 48"X30" M6-1R 48"X24"</p>

**TRAFFIC CONTROL PLAN**

DATE:	10/30/2020	DRAWN:	ENERY ELLSWORTH	CHECKED:	BRIAN CARPENTER
<p>MCCONNELL DR &amp; PINE KNOLL DR FLAGSTAFF, ARIZONA 35°10'42"N, 111°39'34"W</p>					
NO.	DESCRIPTION	DATE	BY		
DRAWING NO. TTC					
SHT NO.	19	OF		19	