
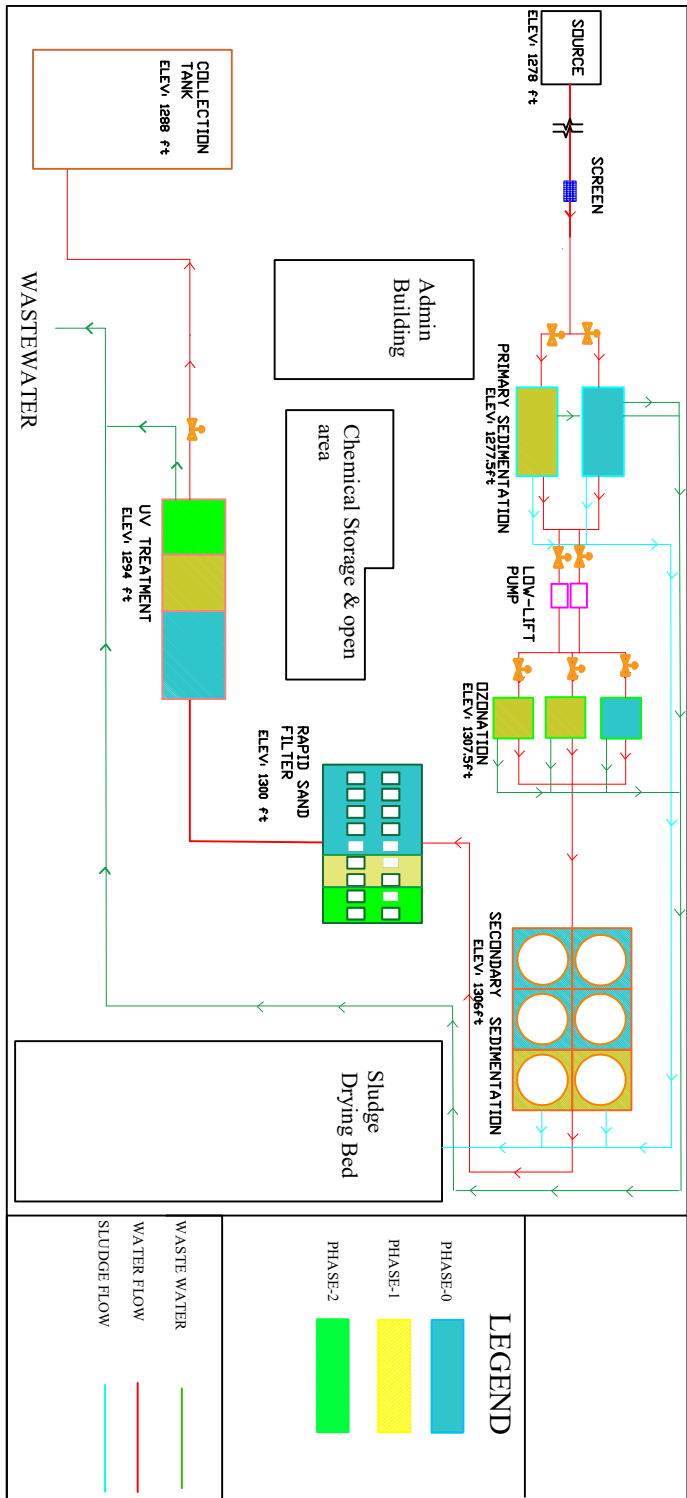


New Gilbert North Water Treatment Plant

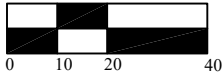

BOUNDARY WALL

PROJECT: PROJECT LAYOUT	DATE: 4/6/2021	BY: XX	DRAWING: <h2 style="margin: 0;">LAYOUT</h2>
<h1 style="margin: 0;">PROJECT WEF</h1>	DUE: 4/7/2021		PAGE: 1 OF: 1
REVISION: 1	SCALE: 1" : 40'		