



Design 4 Profile

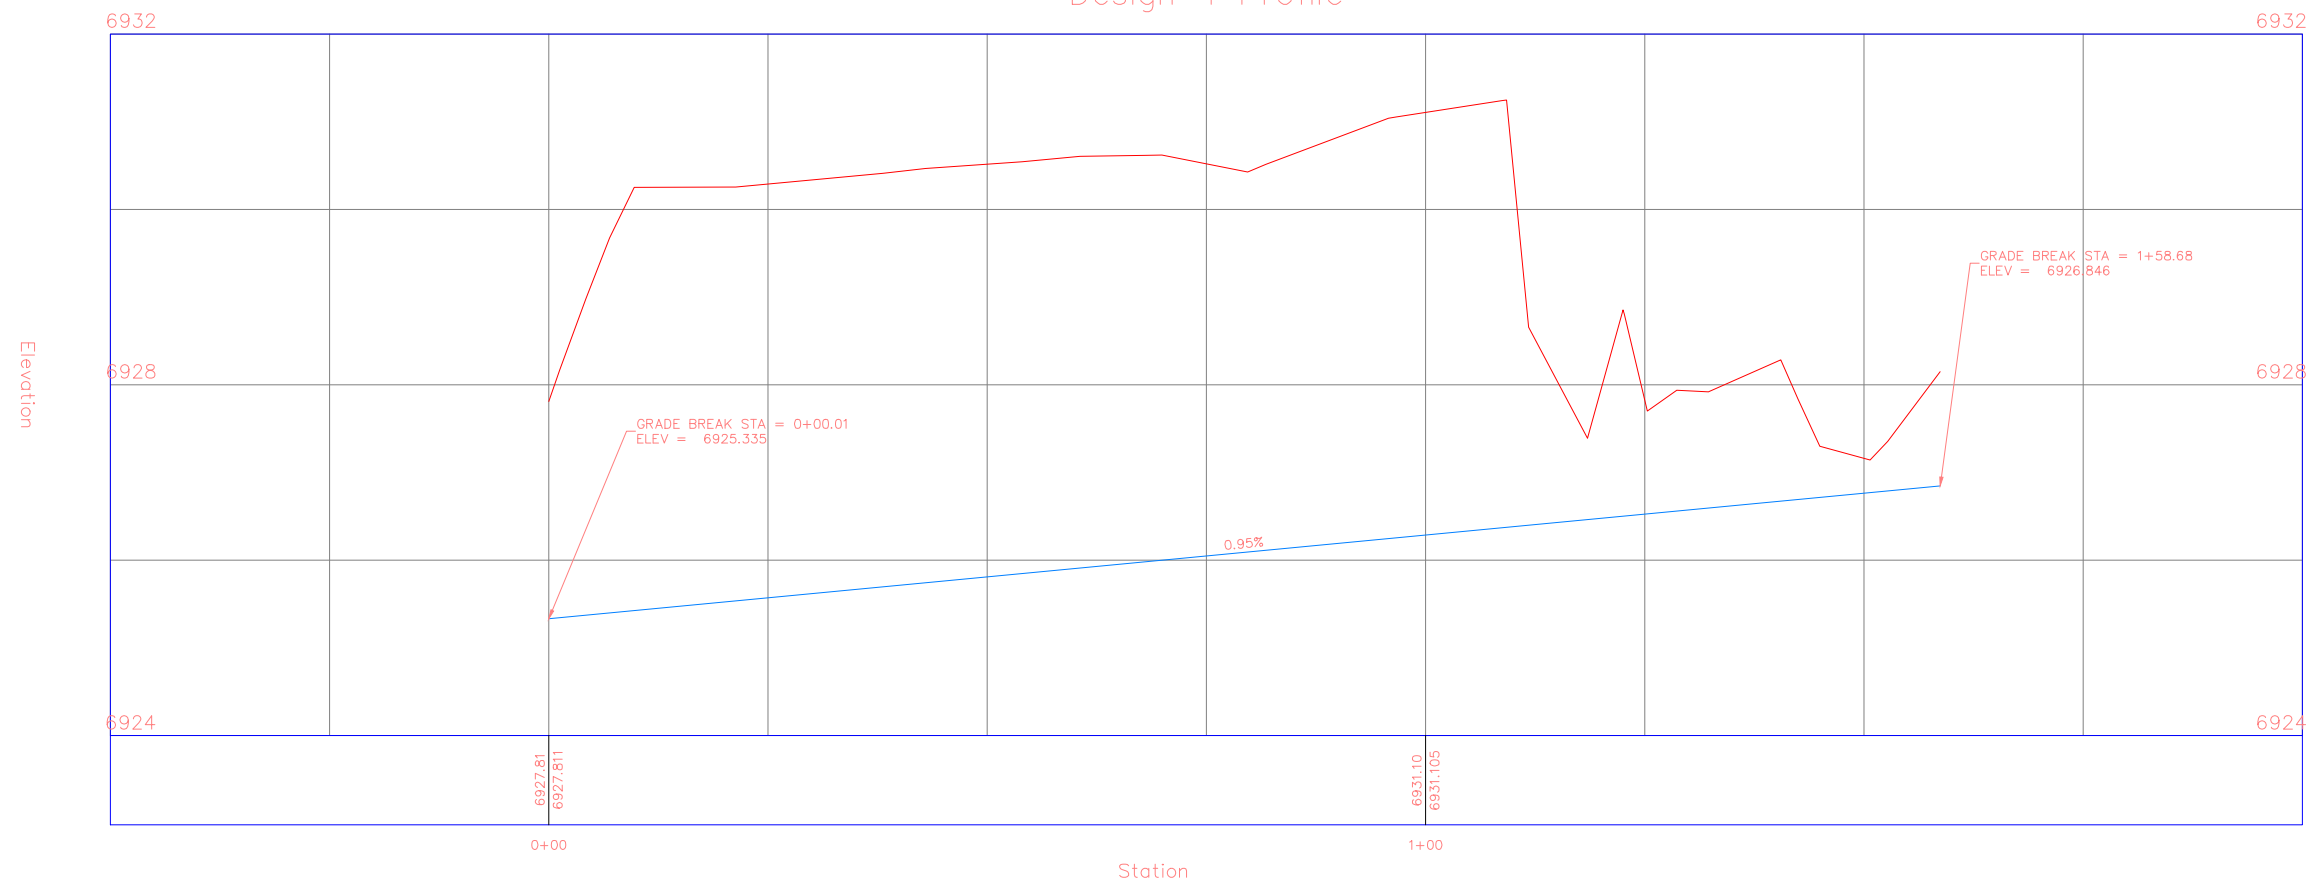

Design 4 Profile

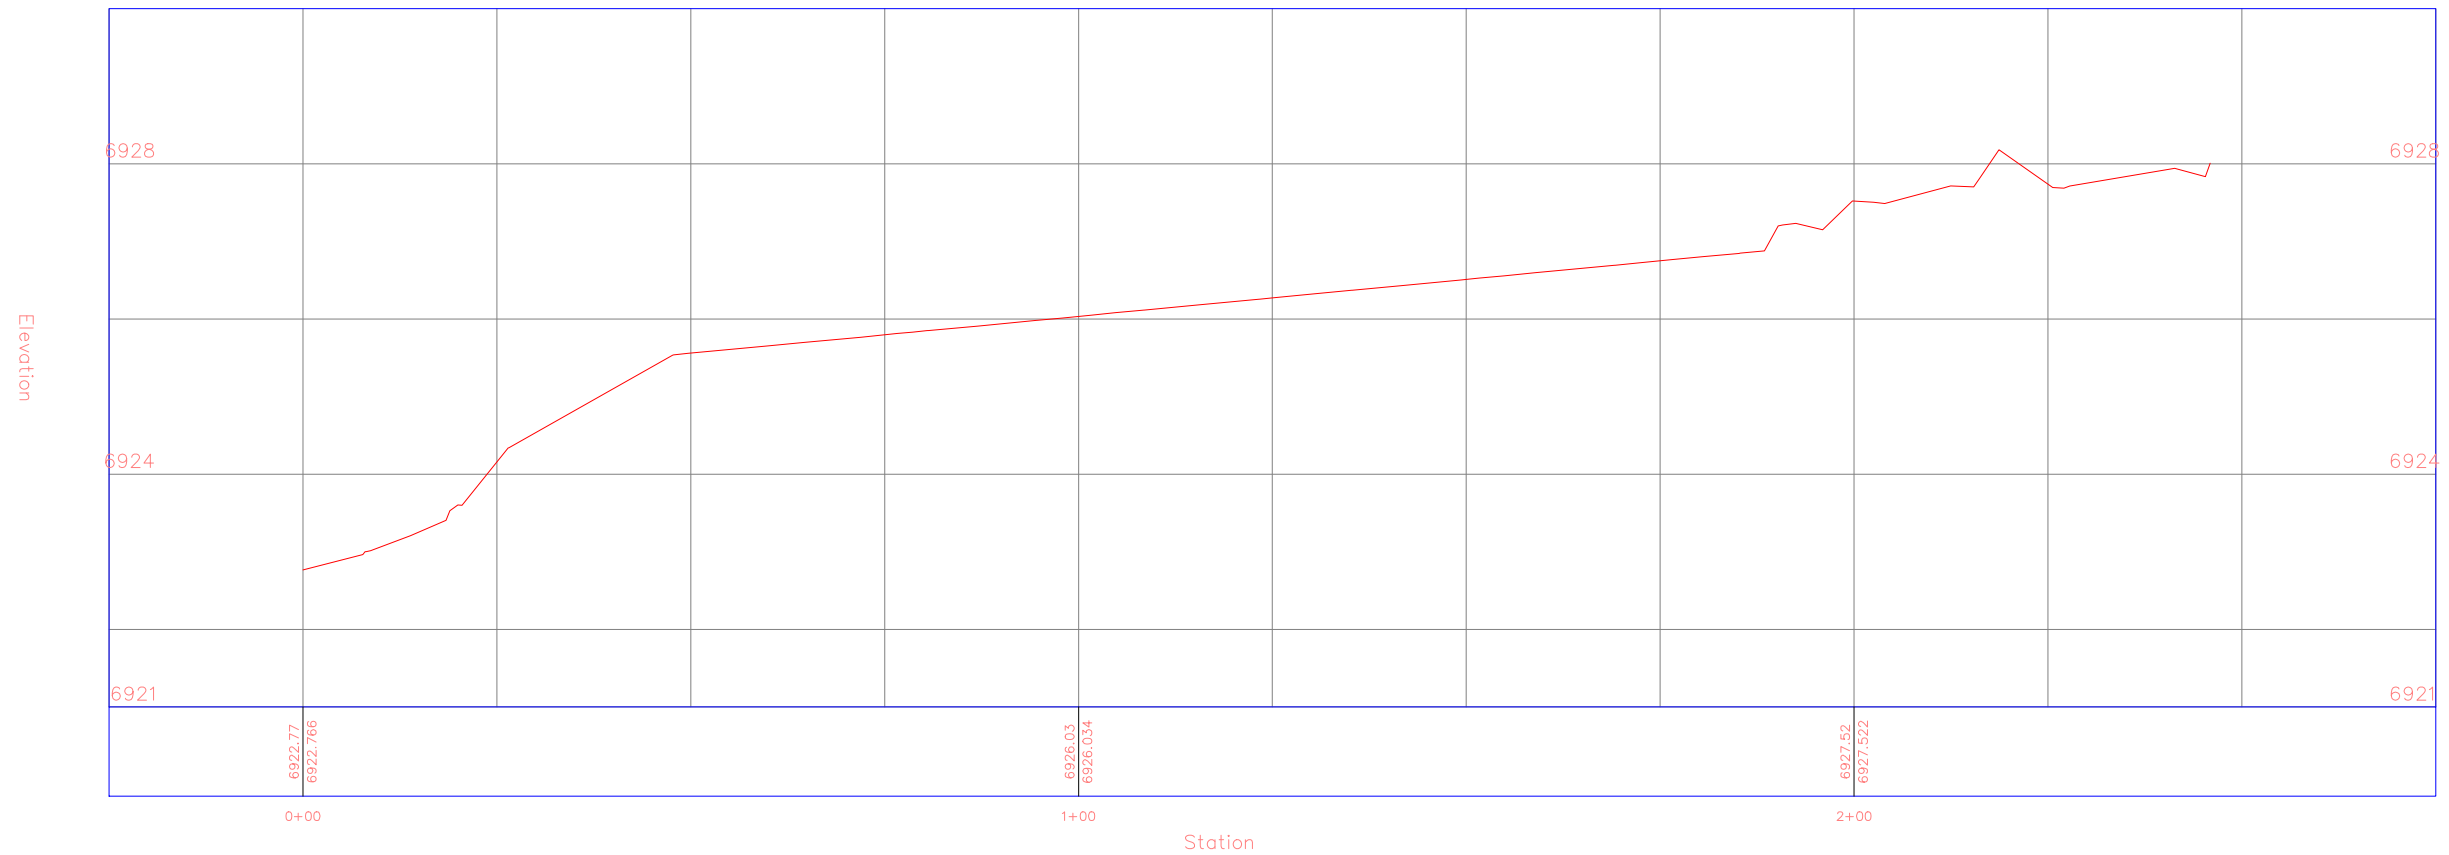

General Notes

- Design 4:
- 1) Top Profile – Design channel above rock structure in blue; cut surface in red
  - 2) Bottom Profile – Constructed channel profile

No.	Revision/Issue	Date

Firm Name and Address  
 SCRIP Design Team  
 Northern Arizona University  
 Civil and Environmental  
 Engineering

Project Name and Address  
 American Conservation Experience  
 2900 N. Fort Valley Rd.  
 Flagstaff, AZ 86001

Project	SCRIP	Sheet	5
Date	12/6/13		
Scale	PROFILE		