



Plan View

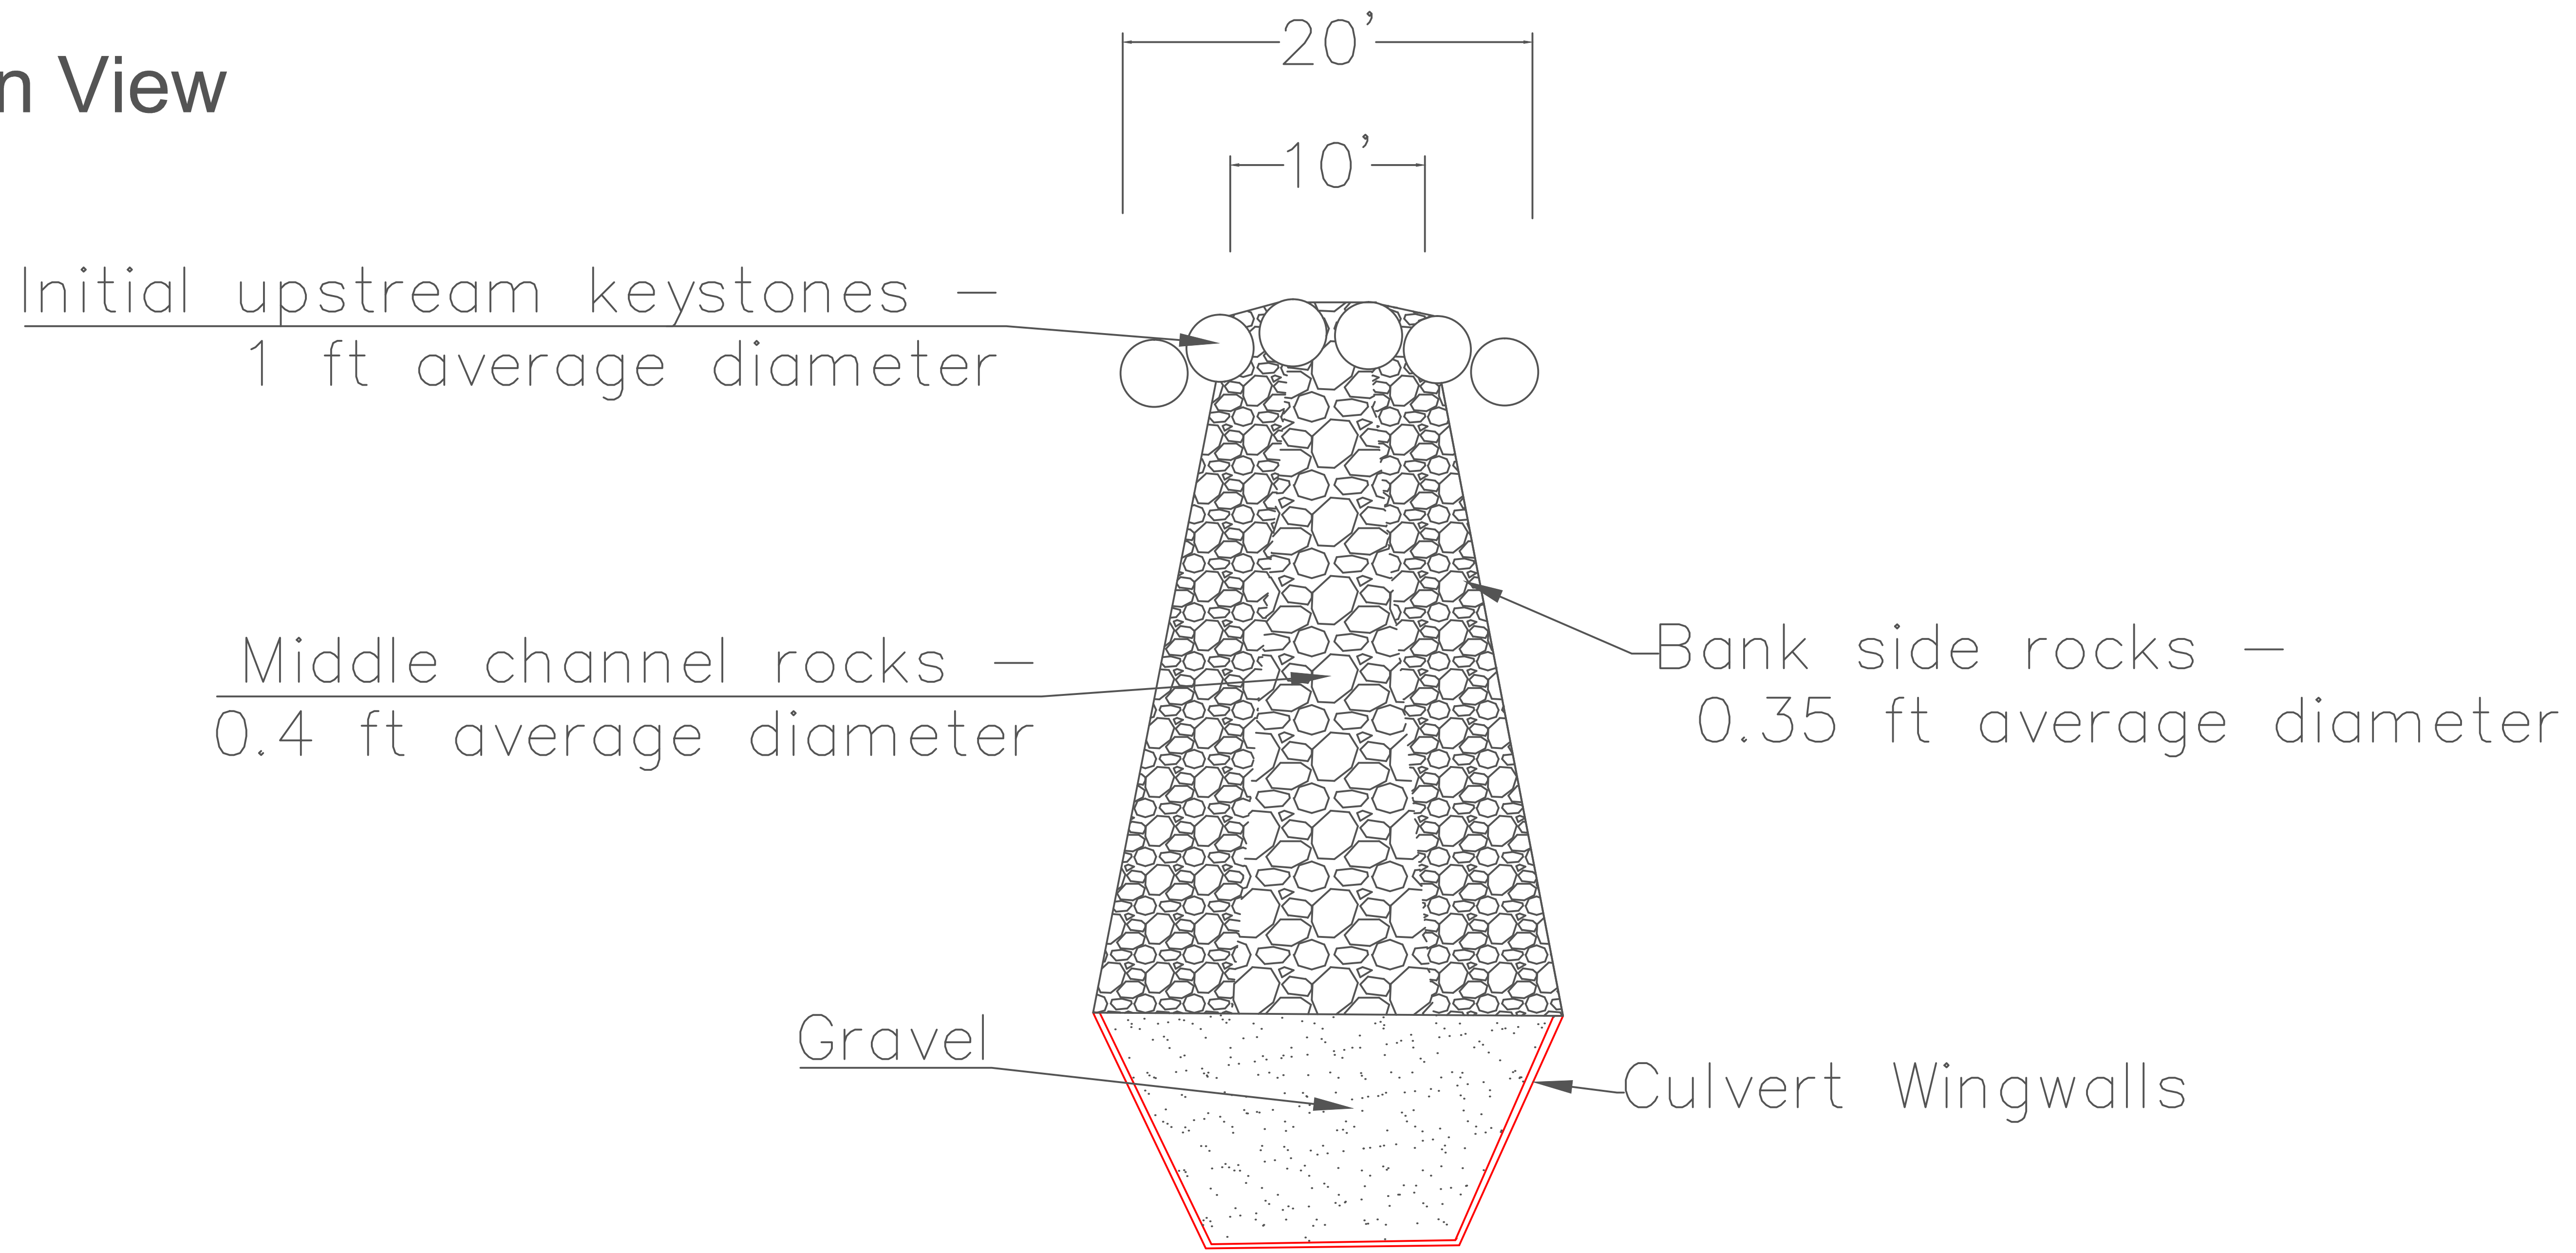

Profile View

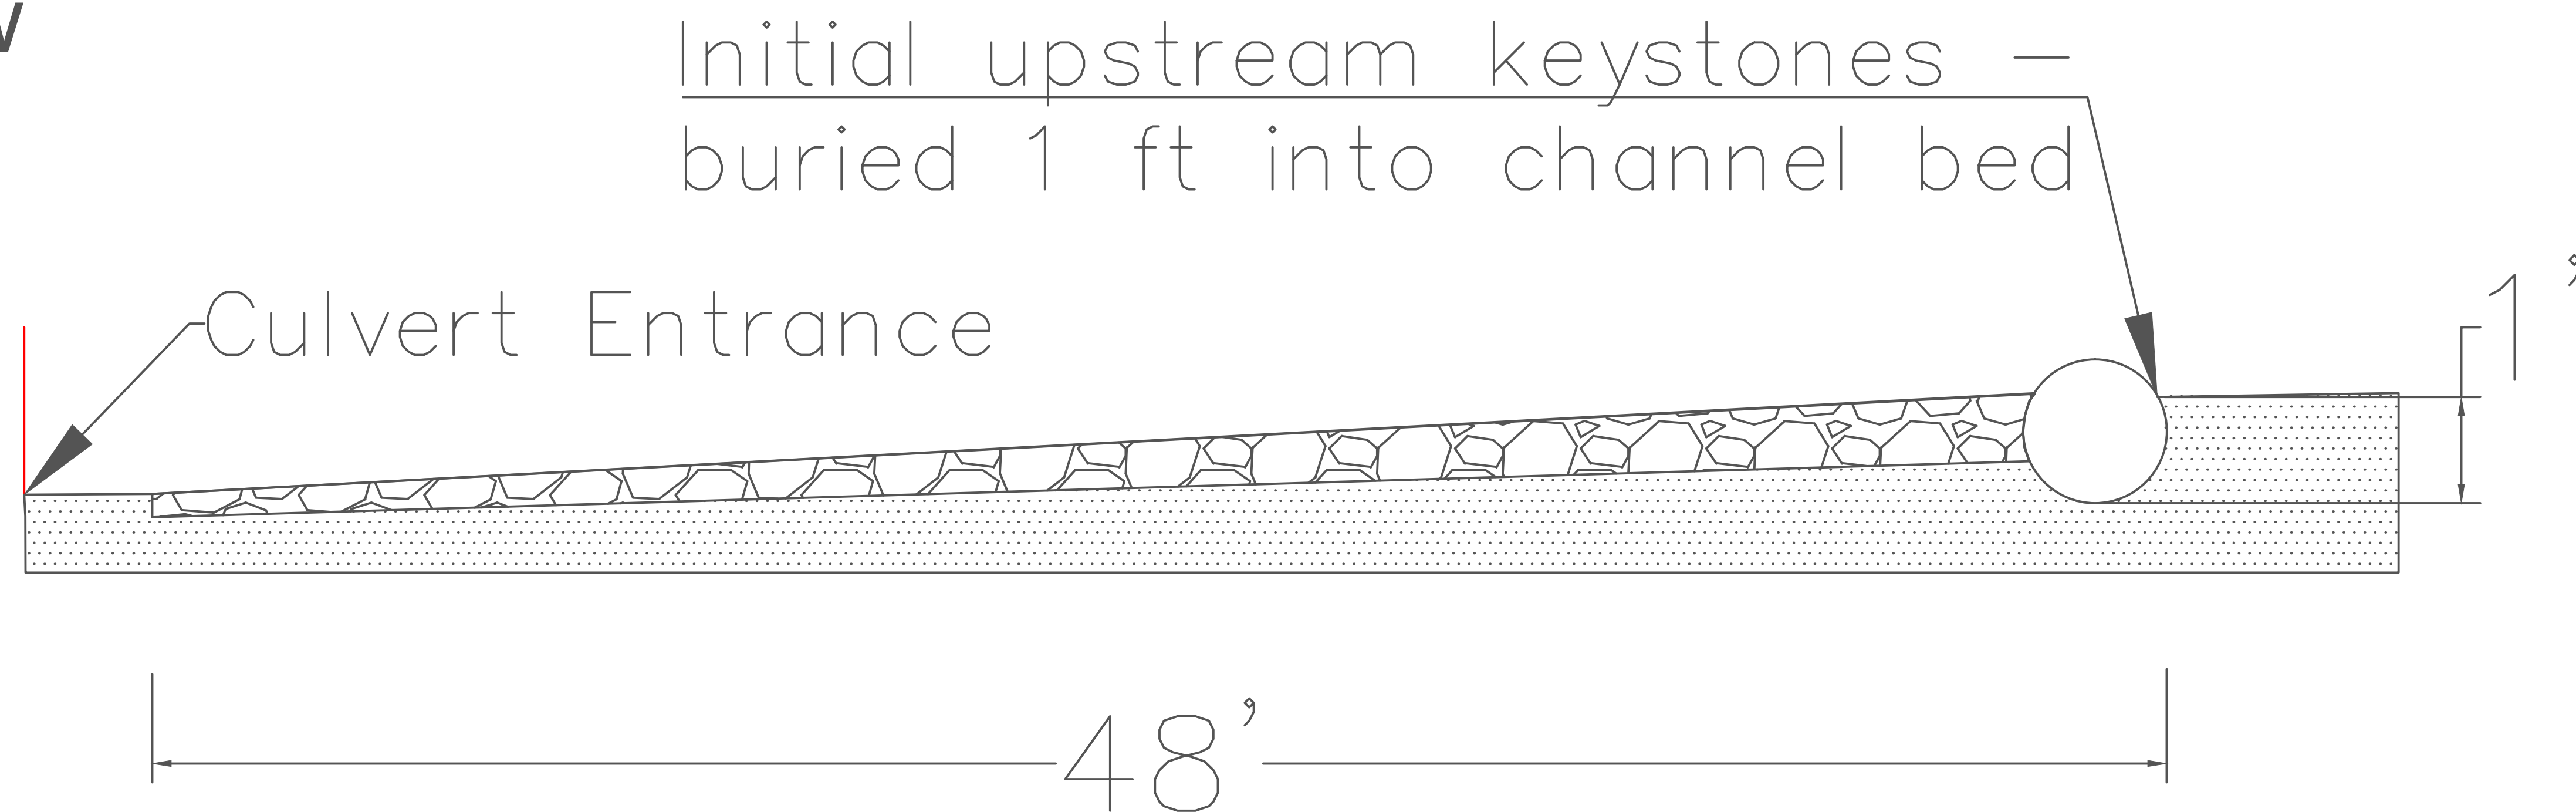

General Notes

Design 4
Rock Structure:

- 1) Culvert inlet bank support
- 2) Rock volume required = 30 cu. yds.
- 3) Gravel is advised in culvert entrance to prevent scour below rock structure.

No.	Revision/Issue	Date

Firm Name and Address

SCRIP Design Team
Northern Arizona University
Civil and Environmental
Engineering

Project Name and Address

American Conservation Experience
2900 N. Fort Valley Rd.
Flagstaff, AZ 86001

Project	SCRIP	Sheet	6
Date	12/6/13		
Scale	N/A		