



Design 4 Profile

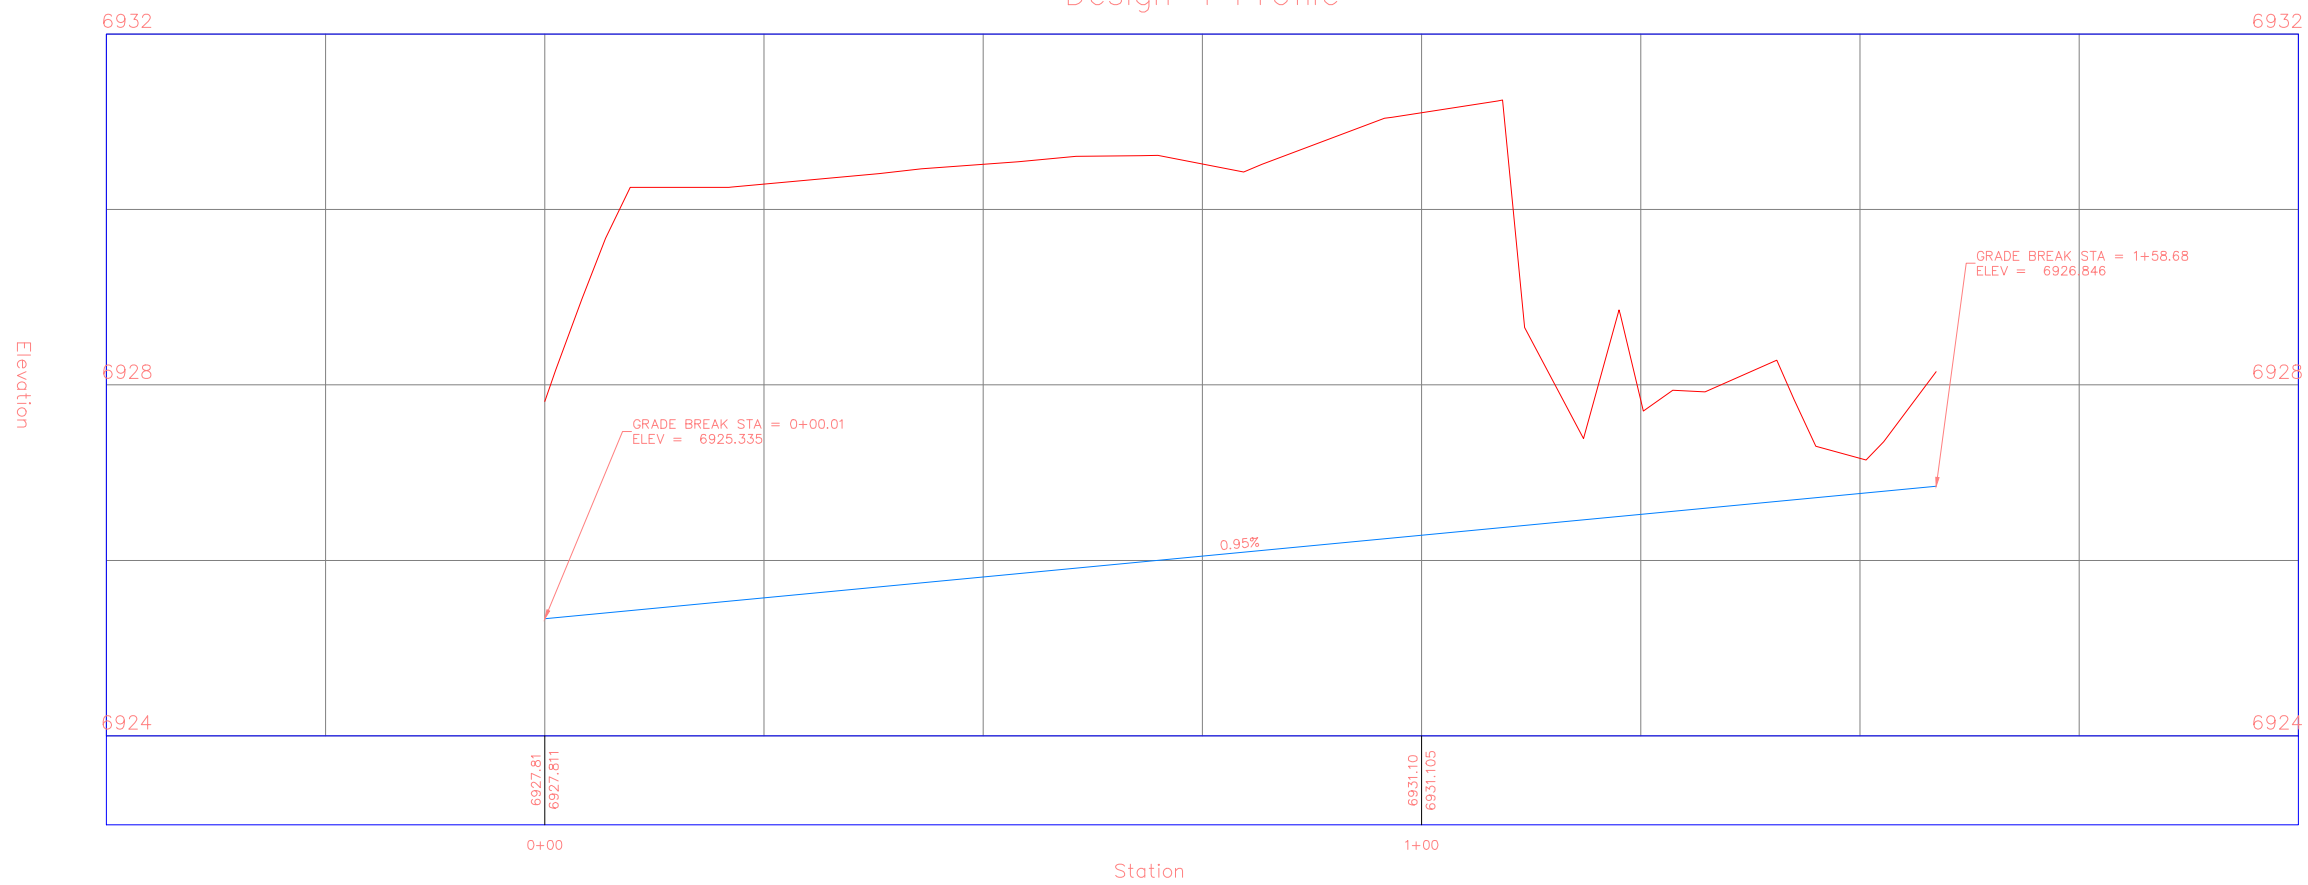

Design 4 Profile

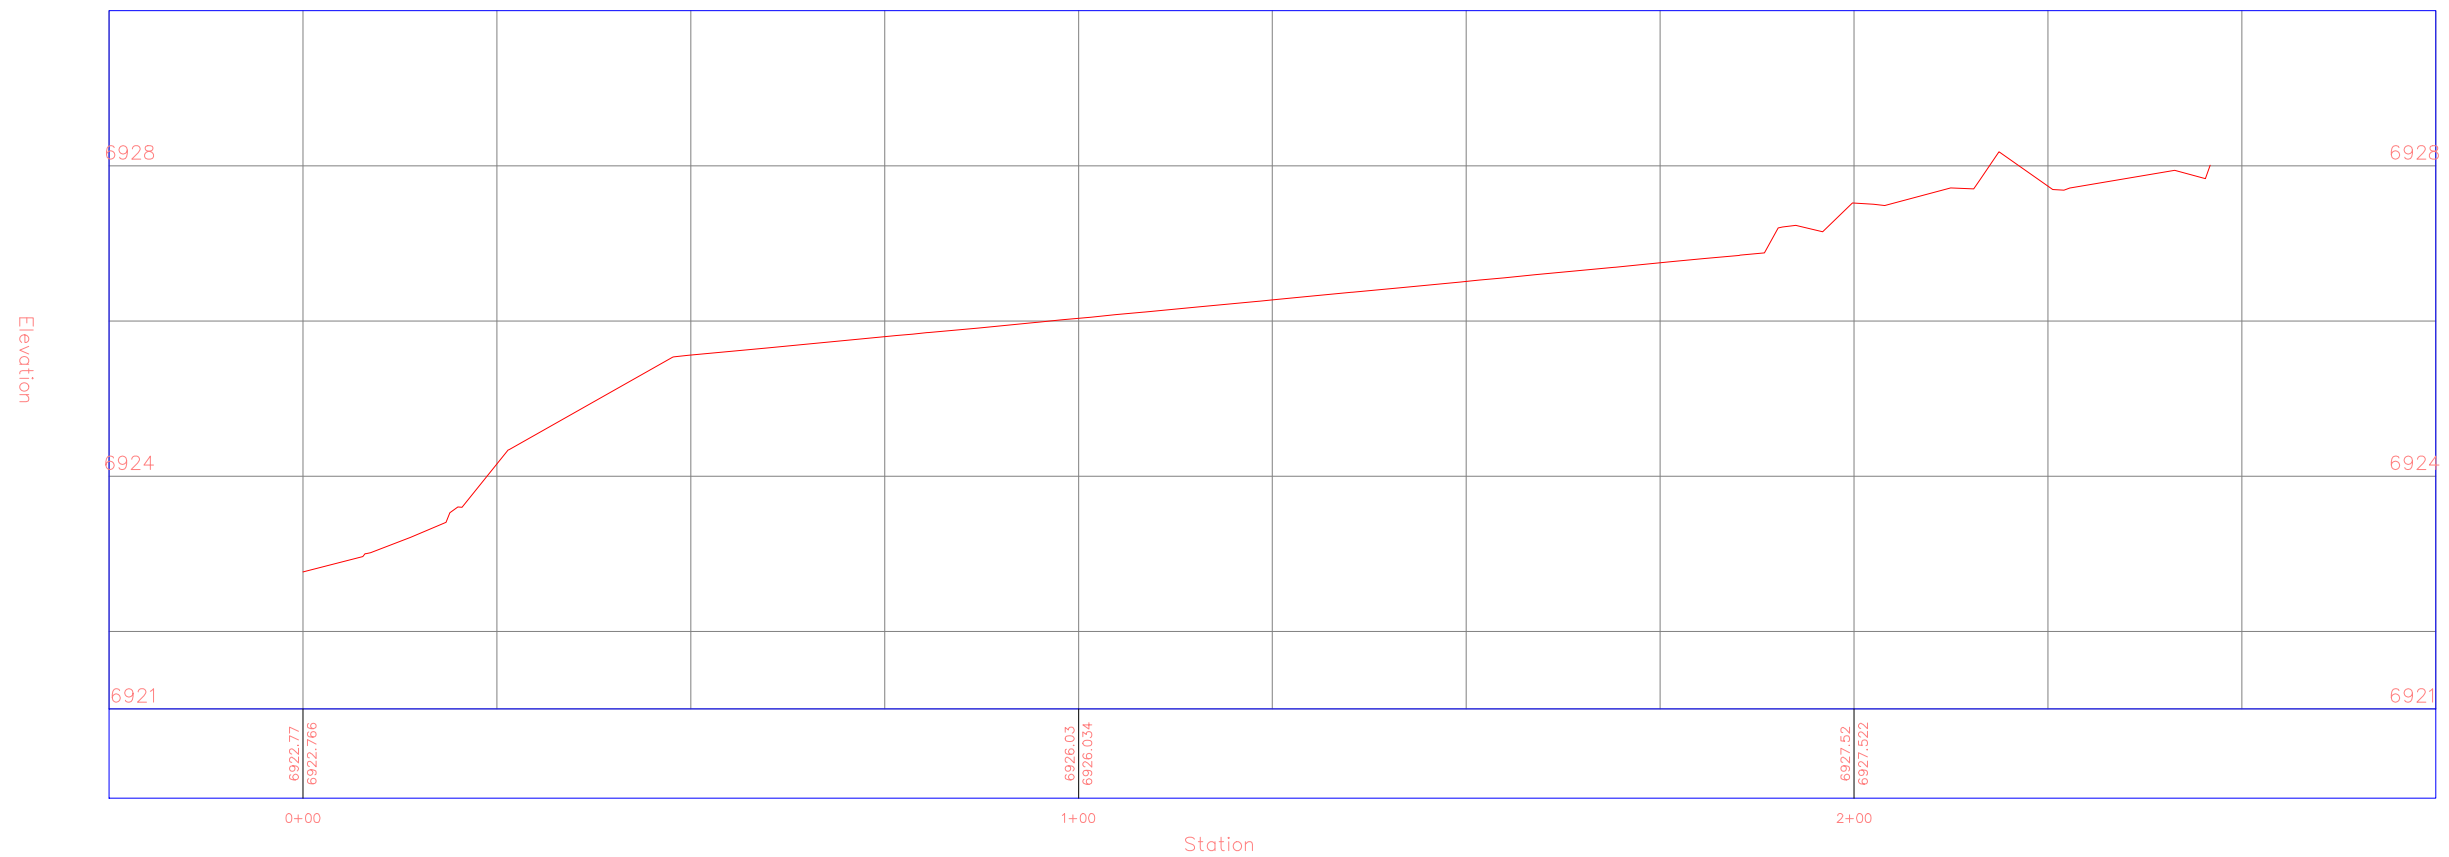

General Notes

Design 4:

- 1) Top Profile – Design channel above rock structure in blue; cut surface in red
- 2) Bottom Profile – Constructed channel profile

No.	Revision/Issue	Date

Firm Name and Address

SCRP Design Team
Northern Arizona University
Civil and Environmental
Engineering

Project Name and Address

American Conservation Experience
2900 N. Fort Valley Rd.
Flagstaff, AZ 86001

Project	Sheet
SCRP	5
Date	Scale
12/6/13	PROFILE

Design 4

12/6/13