



Design 4 Profile

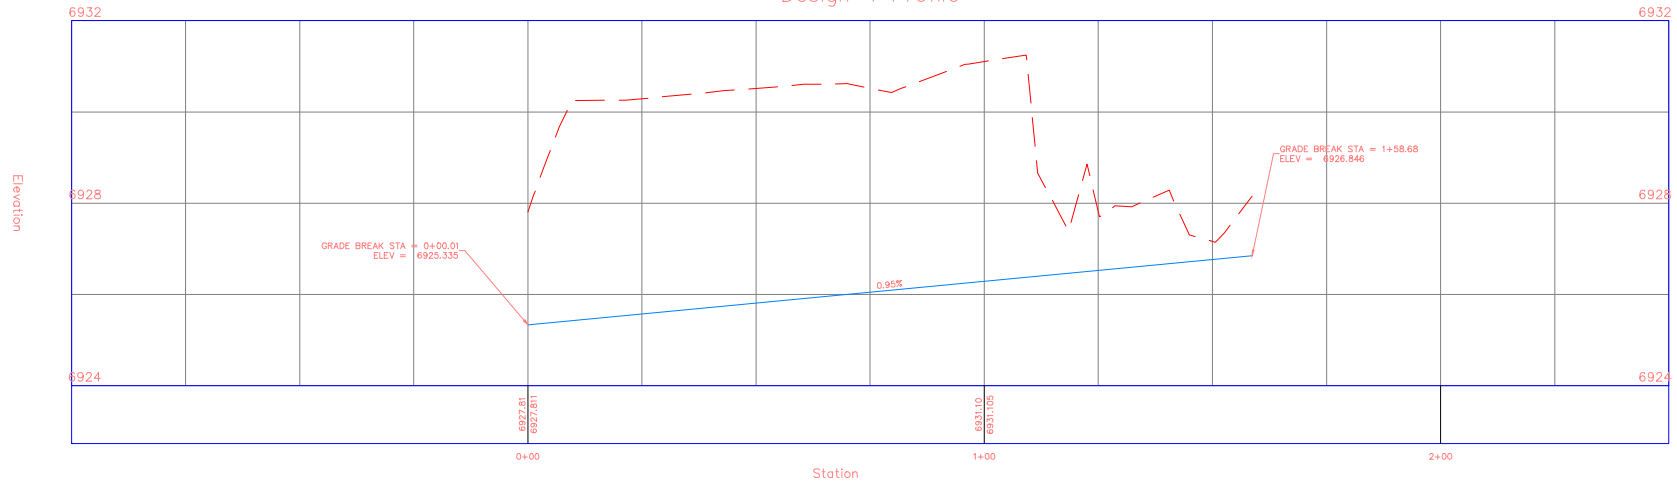

Design 4 Profile

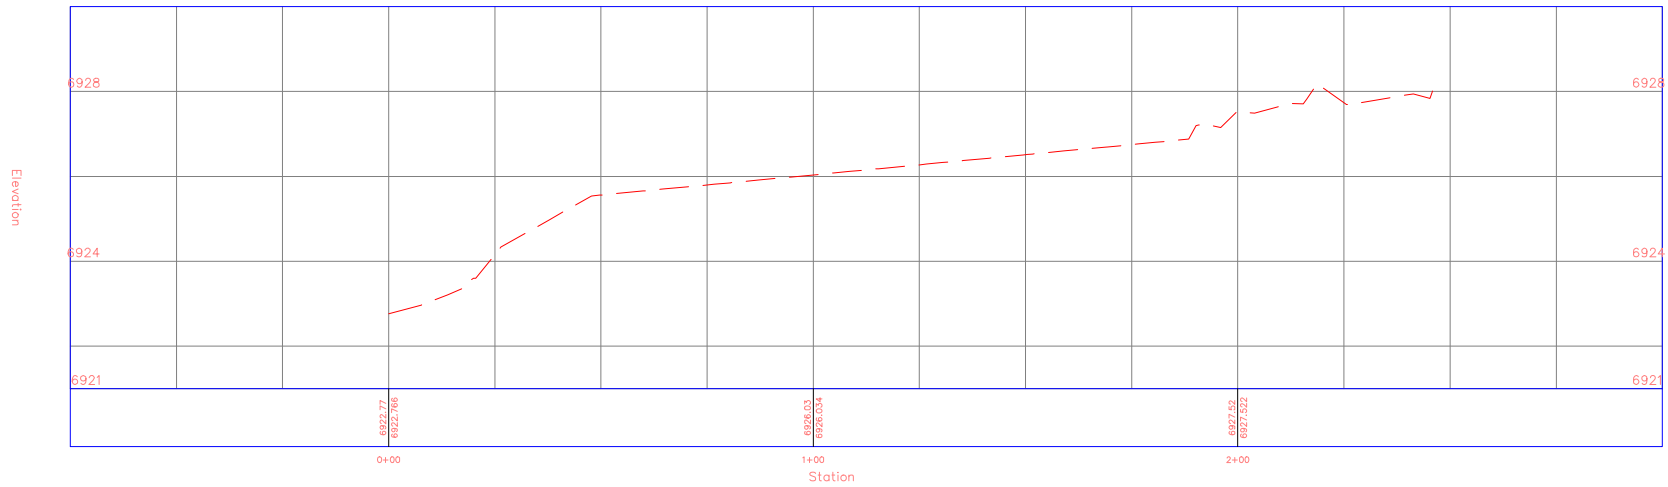

General Notes

- Design 4:
- 1) Top Profile – Design channel in blue; cut surface in red
 - 2) Bottom Profile – Constructed channel profile

No.	Revision/Issue	Date

Firm Name and Address
 SCRIP Design Team
 Northern Arizona University
 Civil and Environmental
 Engineering

Project Name and Address
 American Conservation Experience
 2900 N. Fort Valley Rd.
 Flagstaff, AZ 86001

Project	SCRIP	Sheet	6
Date	11/11/13		
Scale	PROFILE		