


Cave Creek Water Reclamation Plant Expansion Phasing

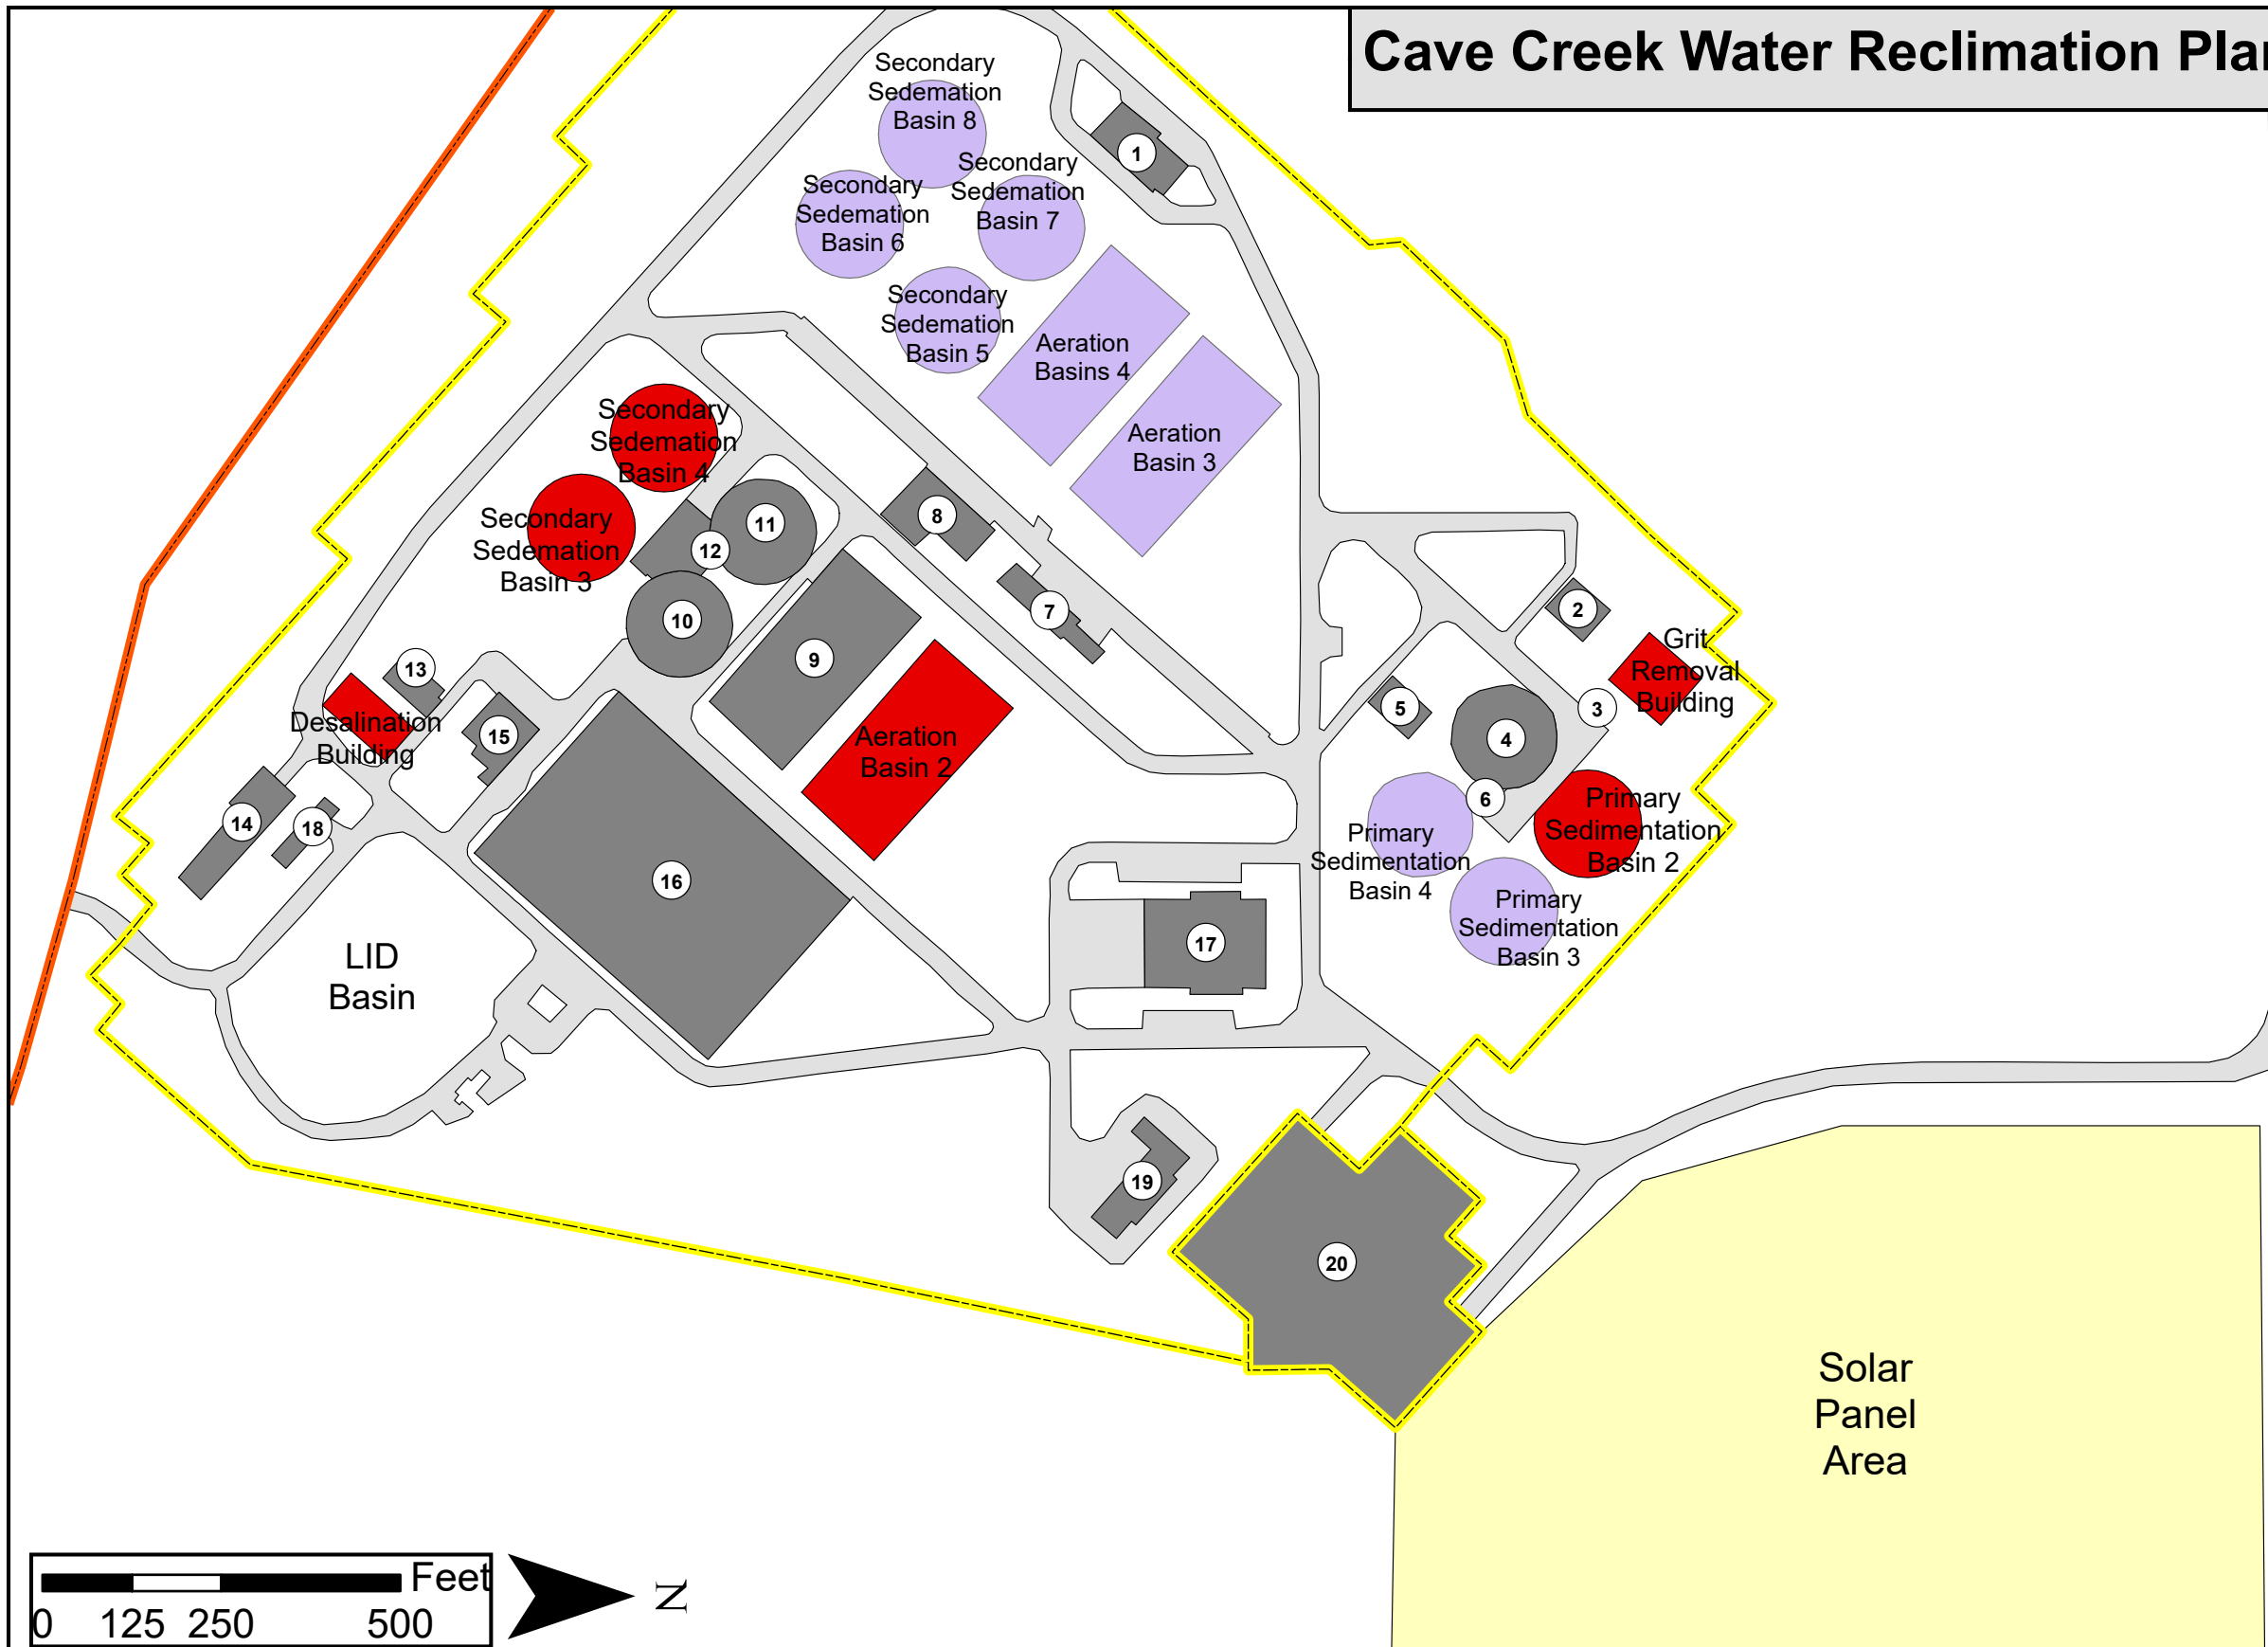

Legend

- Existing Plant Phase 1
- 2025 Expansion Phase 2
- 2037 Expansion Phase 3
- Solar panel Area
- Plant Roads
- Boundary Fence
- Property Boundary

Existing Plant Identification Table

Id	Name
1	Influent Pump Station
2	Headworks BLDG
3	Primary Influent Splitter
4	Primary Sedimentation Basin
5	Primary Odor Control
6	Primary Sludge
7	Chemical & Odor Control BLDG
8	Blower BLDG
9	Aeration Basins
10	Secondary Sedimentation Basin 1
11	Secondary Sedimentation Basin 2
12	RAS/WAS Pump Station
13	Tertiary Filters
14	UV Disinfection BLDG
15	Effluent Pump Station
16	Reclaimed Water Storage Basin
17	Operations Control
18	Electrical/Mechanical BLDG
19	Switch Gear & Back-Up Generators
20	APS Sub Station

