

— Pipe Profile — Ground Level — Pipe Profile — Ground Level — Pipe Profile — Ground Level — Pipe Profile — Ground Level

Profile of pipe

4 + 19.57

3 + 83.8

PLAN VIEW OF DOUBLE HDPE 18" PIPES

1 + 34.61

0 + 0

LONGITUDINAL SECTION OF STORM DRAIN



S Pullam Dr Road

S Amethyst Rd

DESCRIPTION

REV.	DESCRIPTION	BY	DATE
1	Initial material and diameter selection	Talal	10/21/20
2	material and diameter changes	Talal	10/30/20

JOB NAME: plan view of 18" HDPE		DRAWN BY: Talal	CHECKED BY: Sarah
LOCATION: South Pullam Dr, Flagstaff AZ		SCALE: 1":100'	
DATE: 11/05/20		JOB NUMBER	SHEET
DESCRIPTION: SELECTED FINAL DESIGN STORM DRAIN		1	6/9

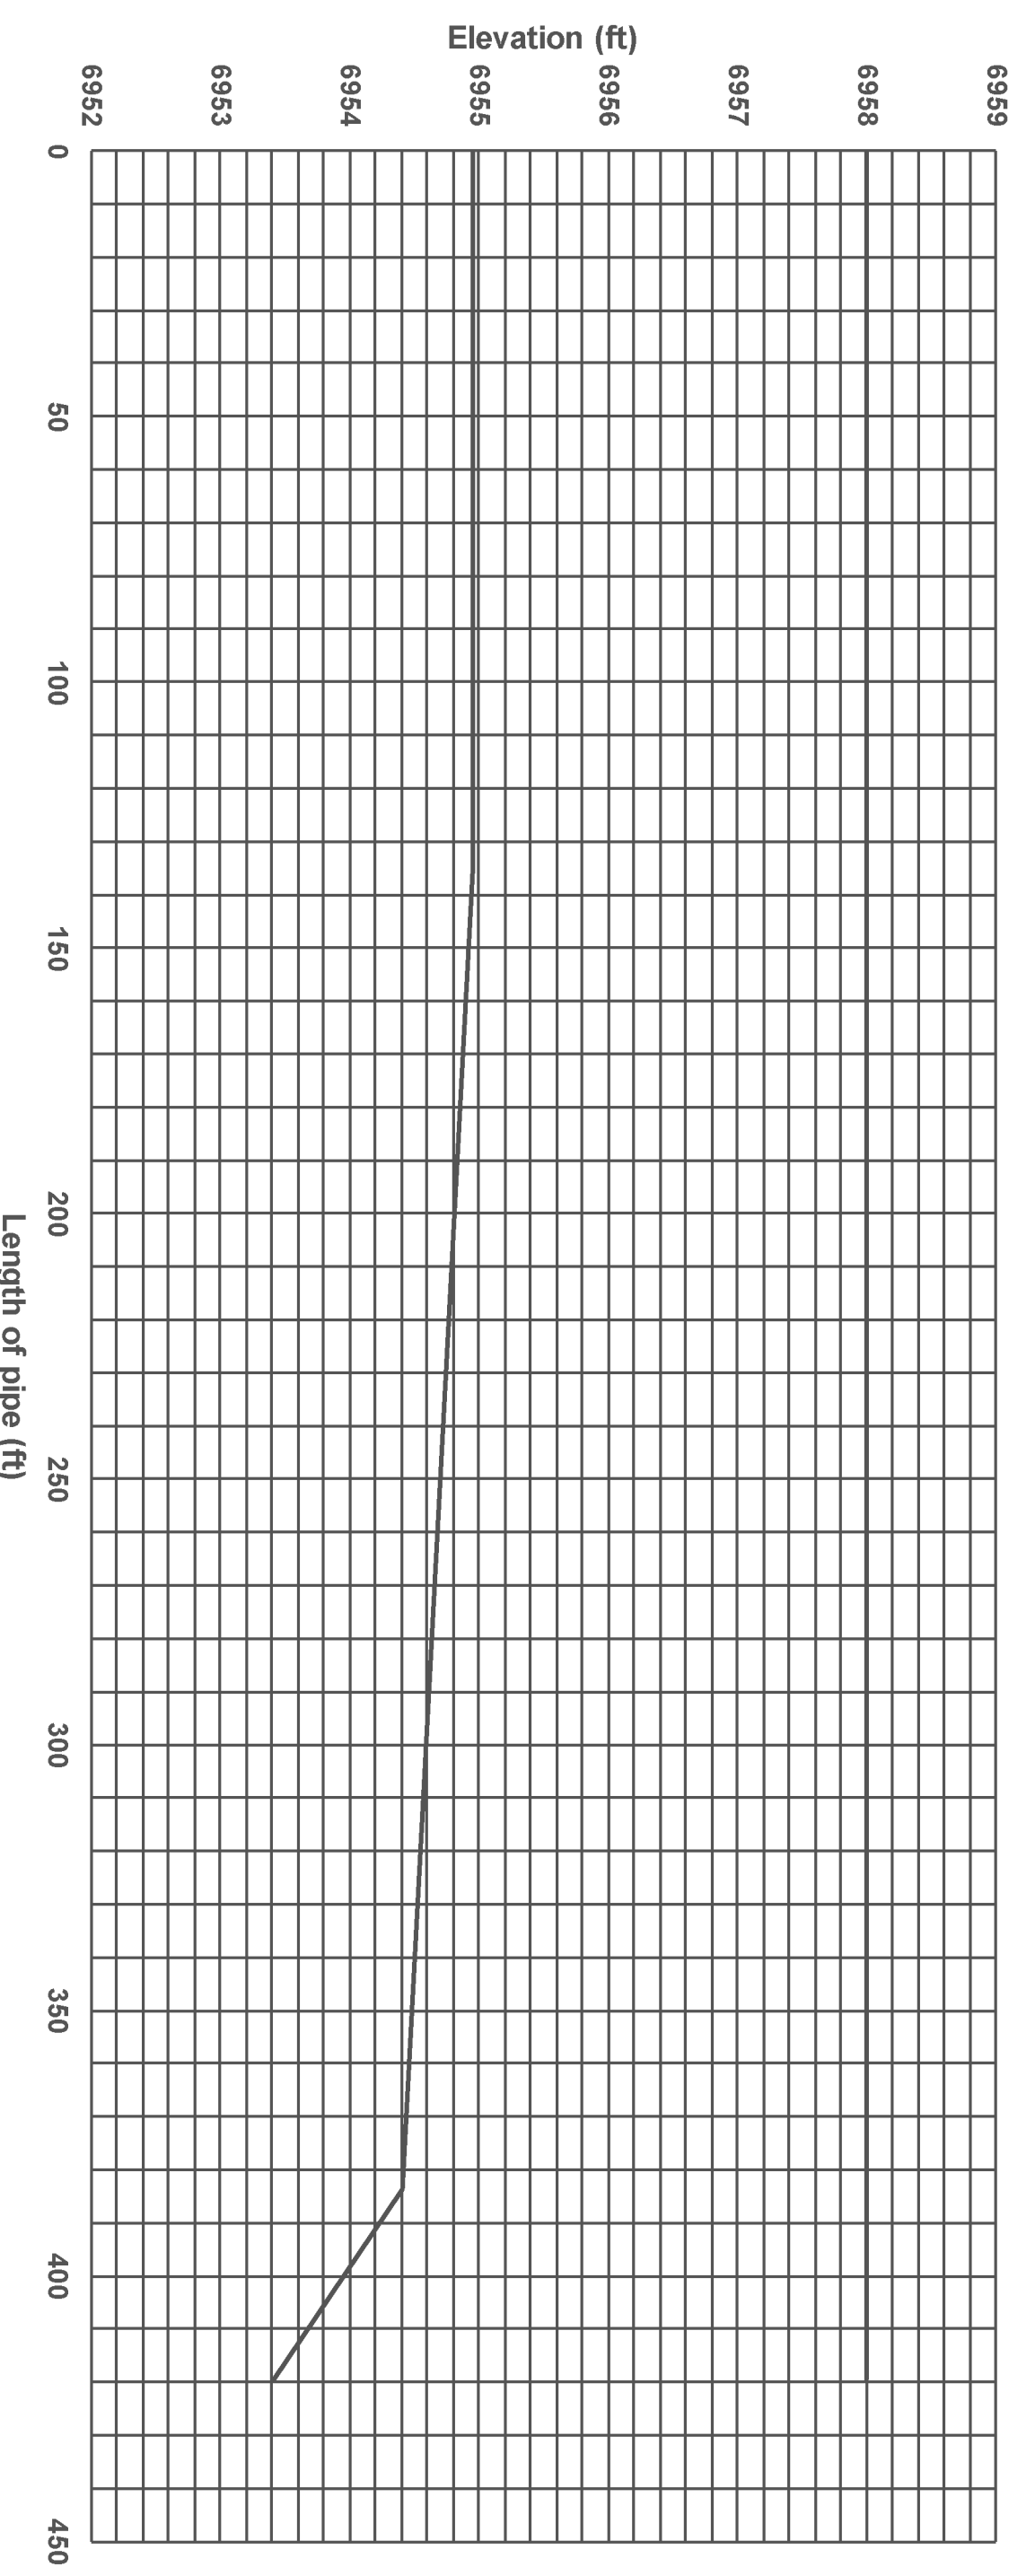
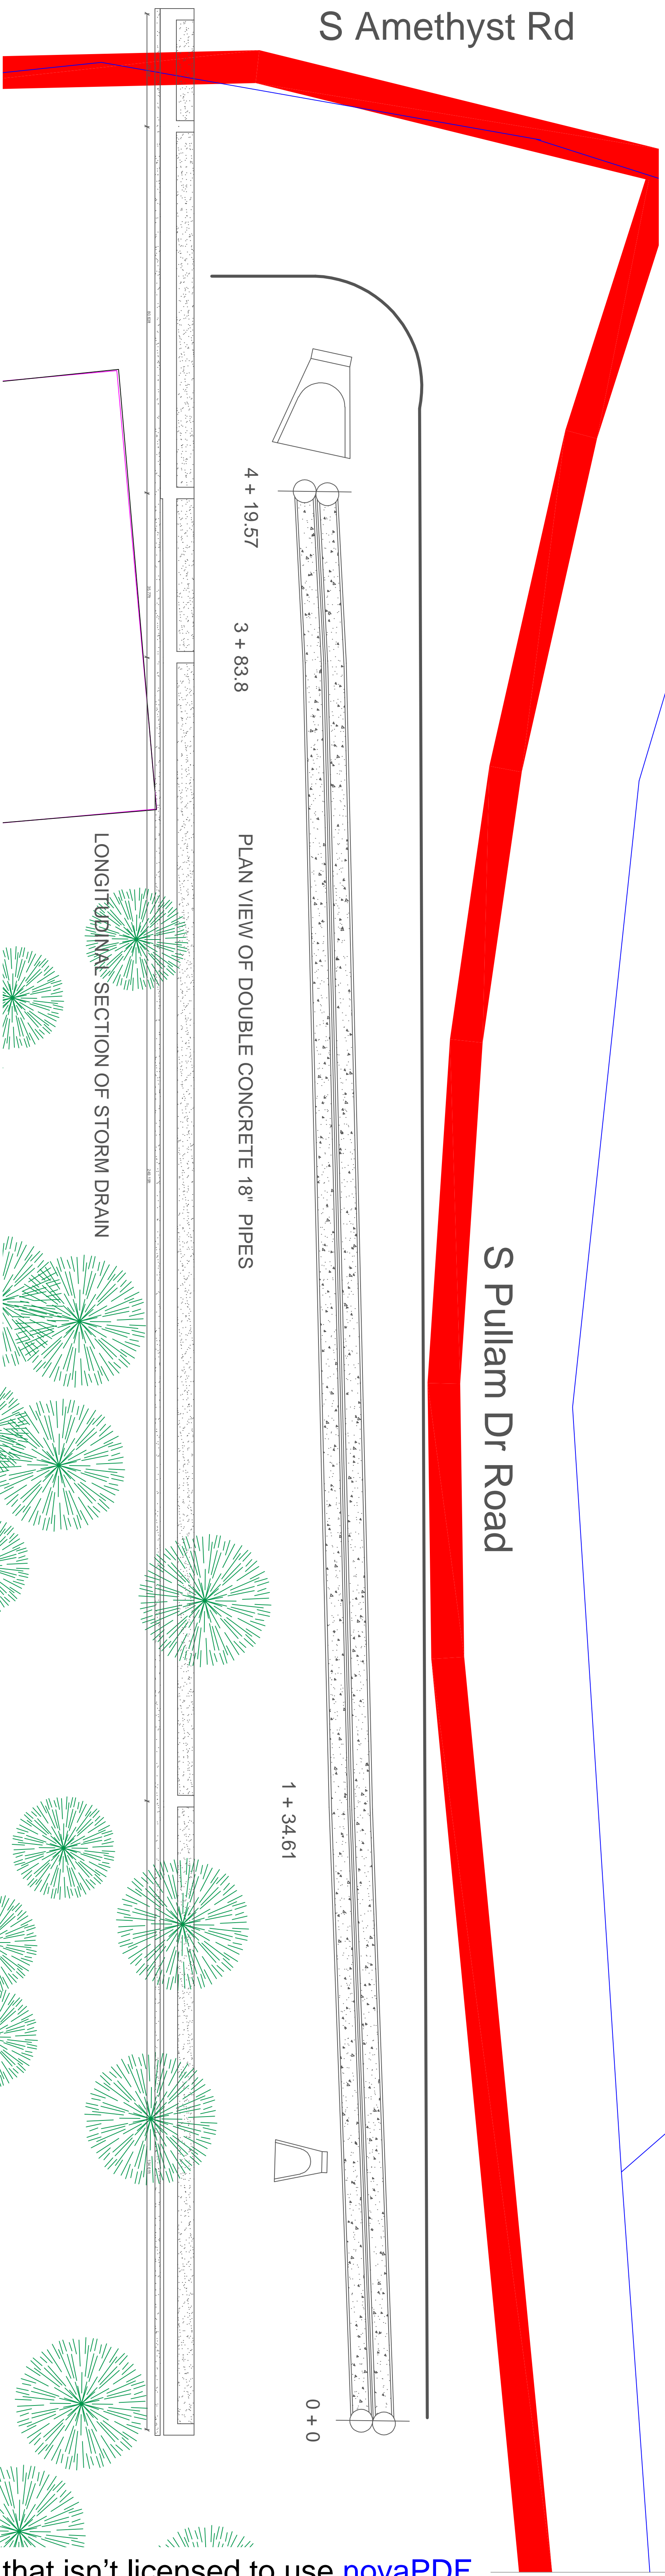


— Pipe Profile — Ground Level — Pipe Profile — Ground Level — Pipe Profile — Ground Level — Pipe Profile — Ground Level

REV.	DESCRIPTION	BY	DATE
1	Initial material and diameter selection	Talal	10/21/20
2	material and diameter changes	Talal	10/30/20

JOB NAME: plan view of CONCRETE 18"
LOCATION: South Pullam Dr, Flagstaff AZ
DRAWN BY: Talal **CHECKED BY:** Sarah
SCALE: 1":100'
DATE: 11/05/20
JOB NUMBER: 1 **SHEET:** 7/9

DESCRIPTION: STORM DRAIN ALTERNATIVE

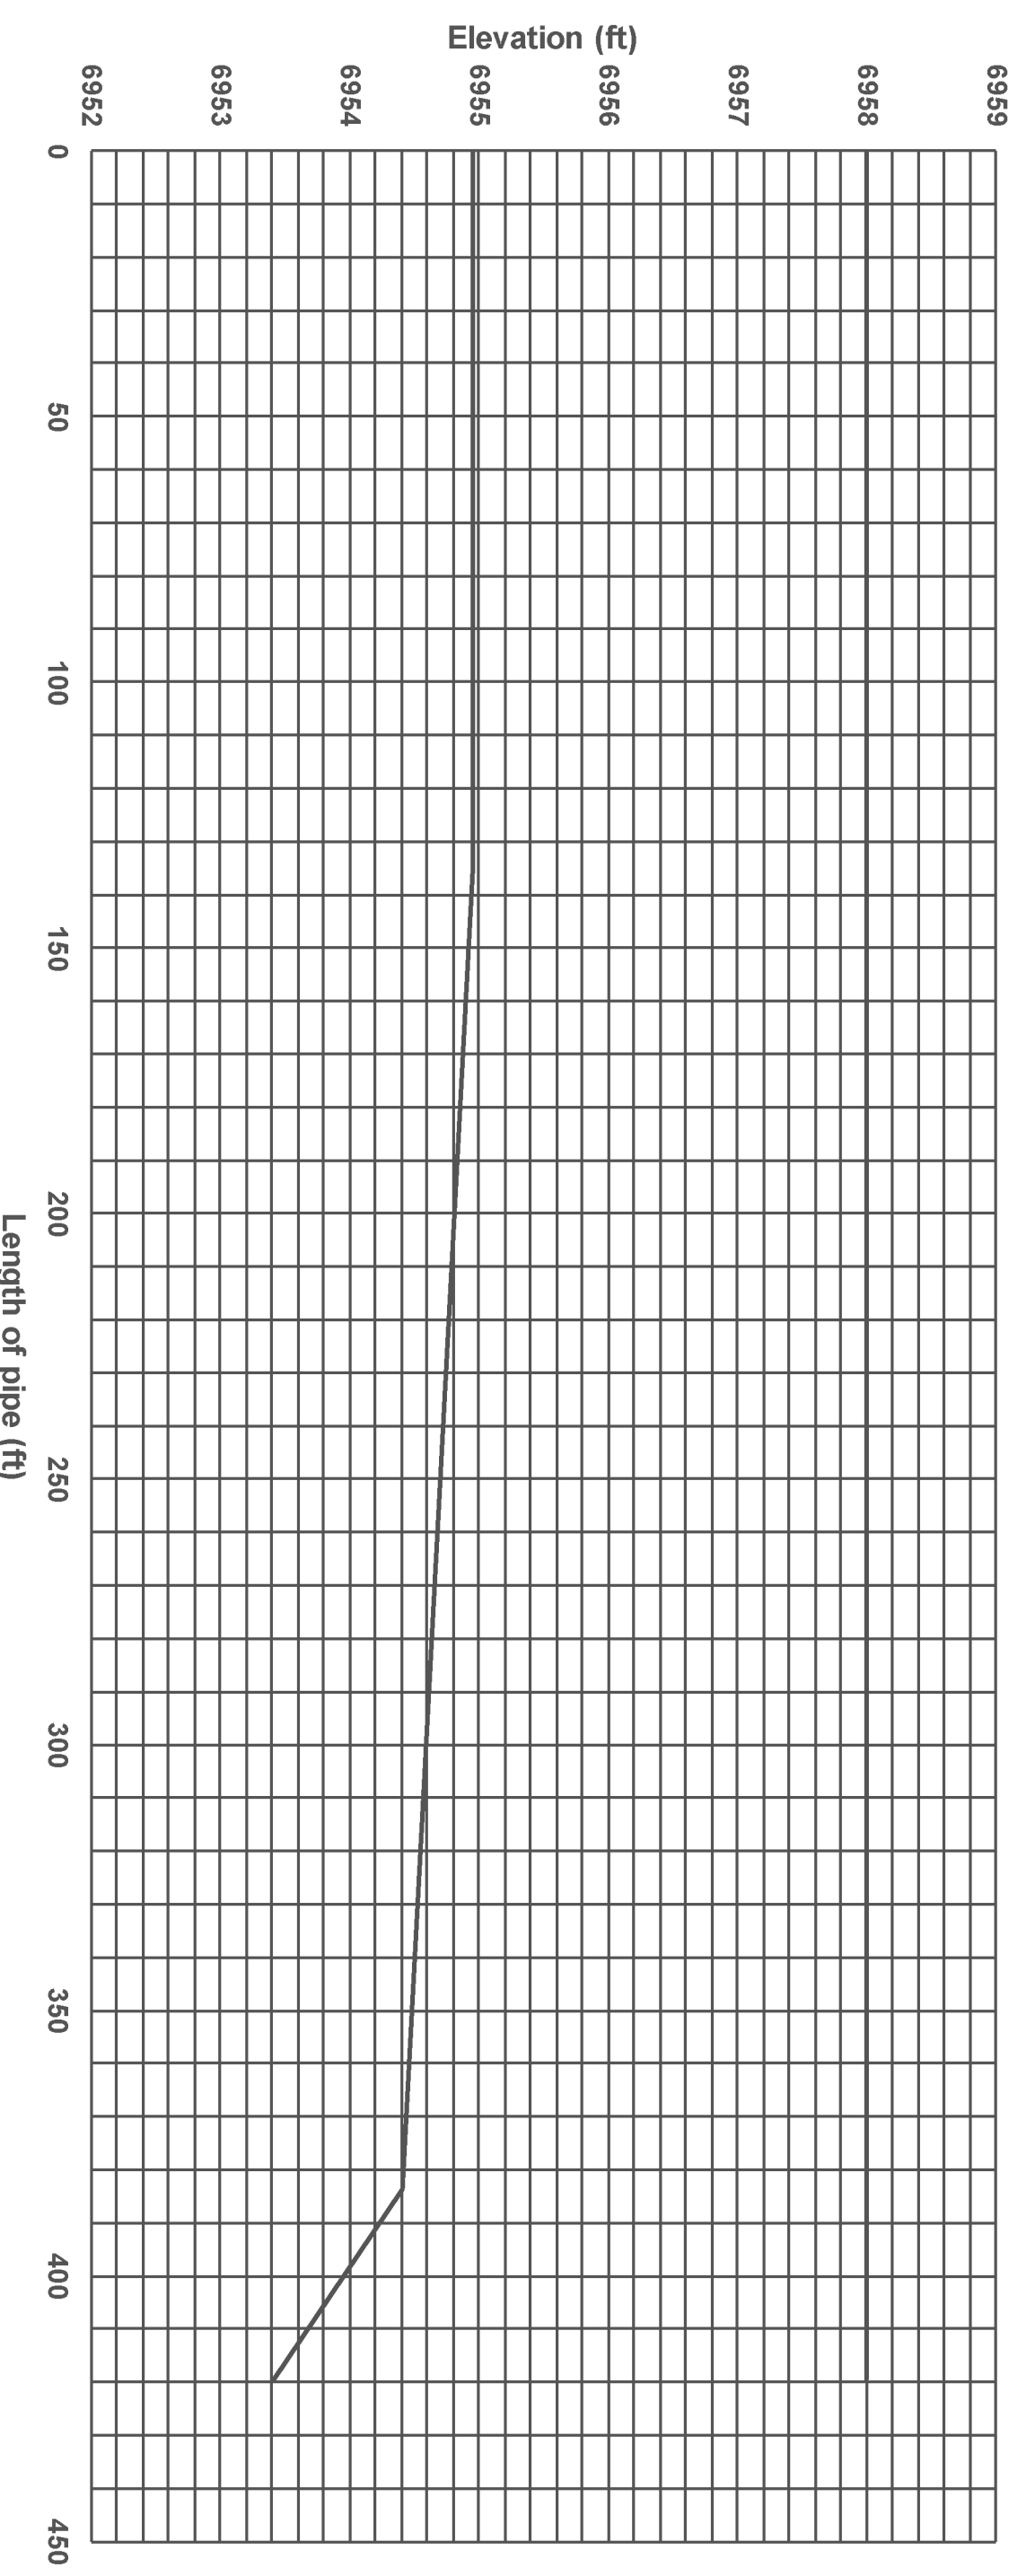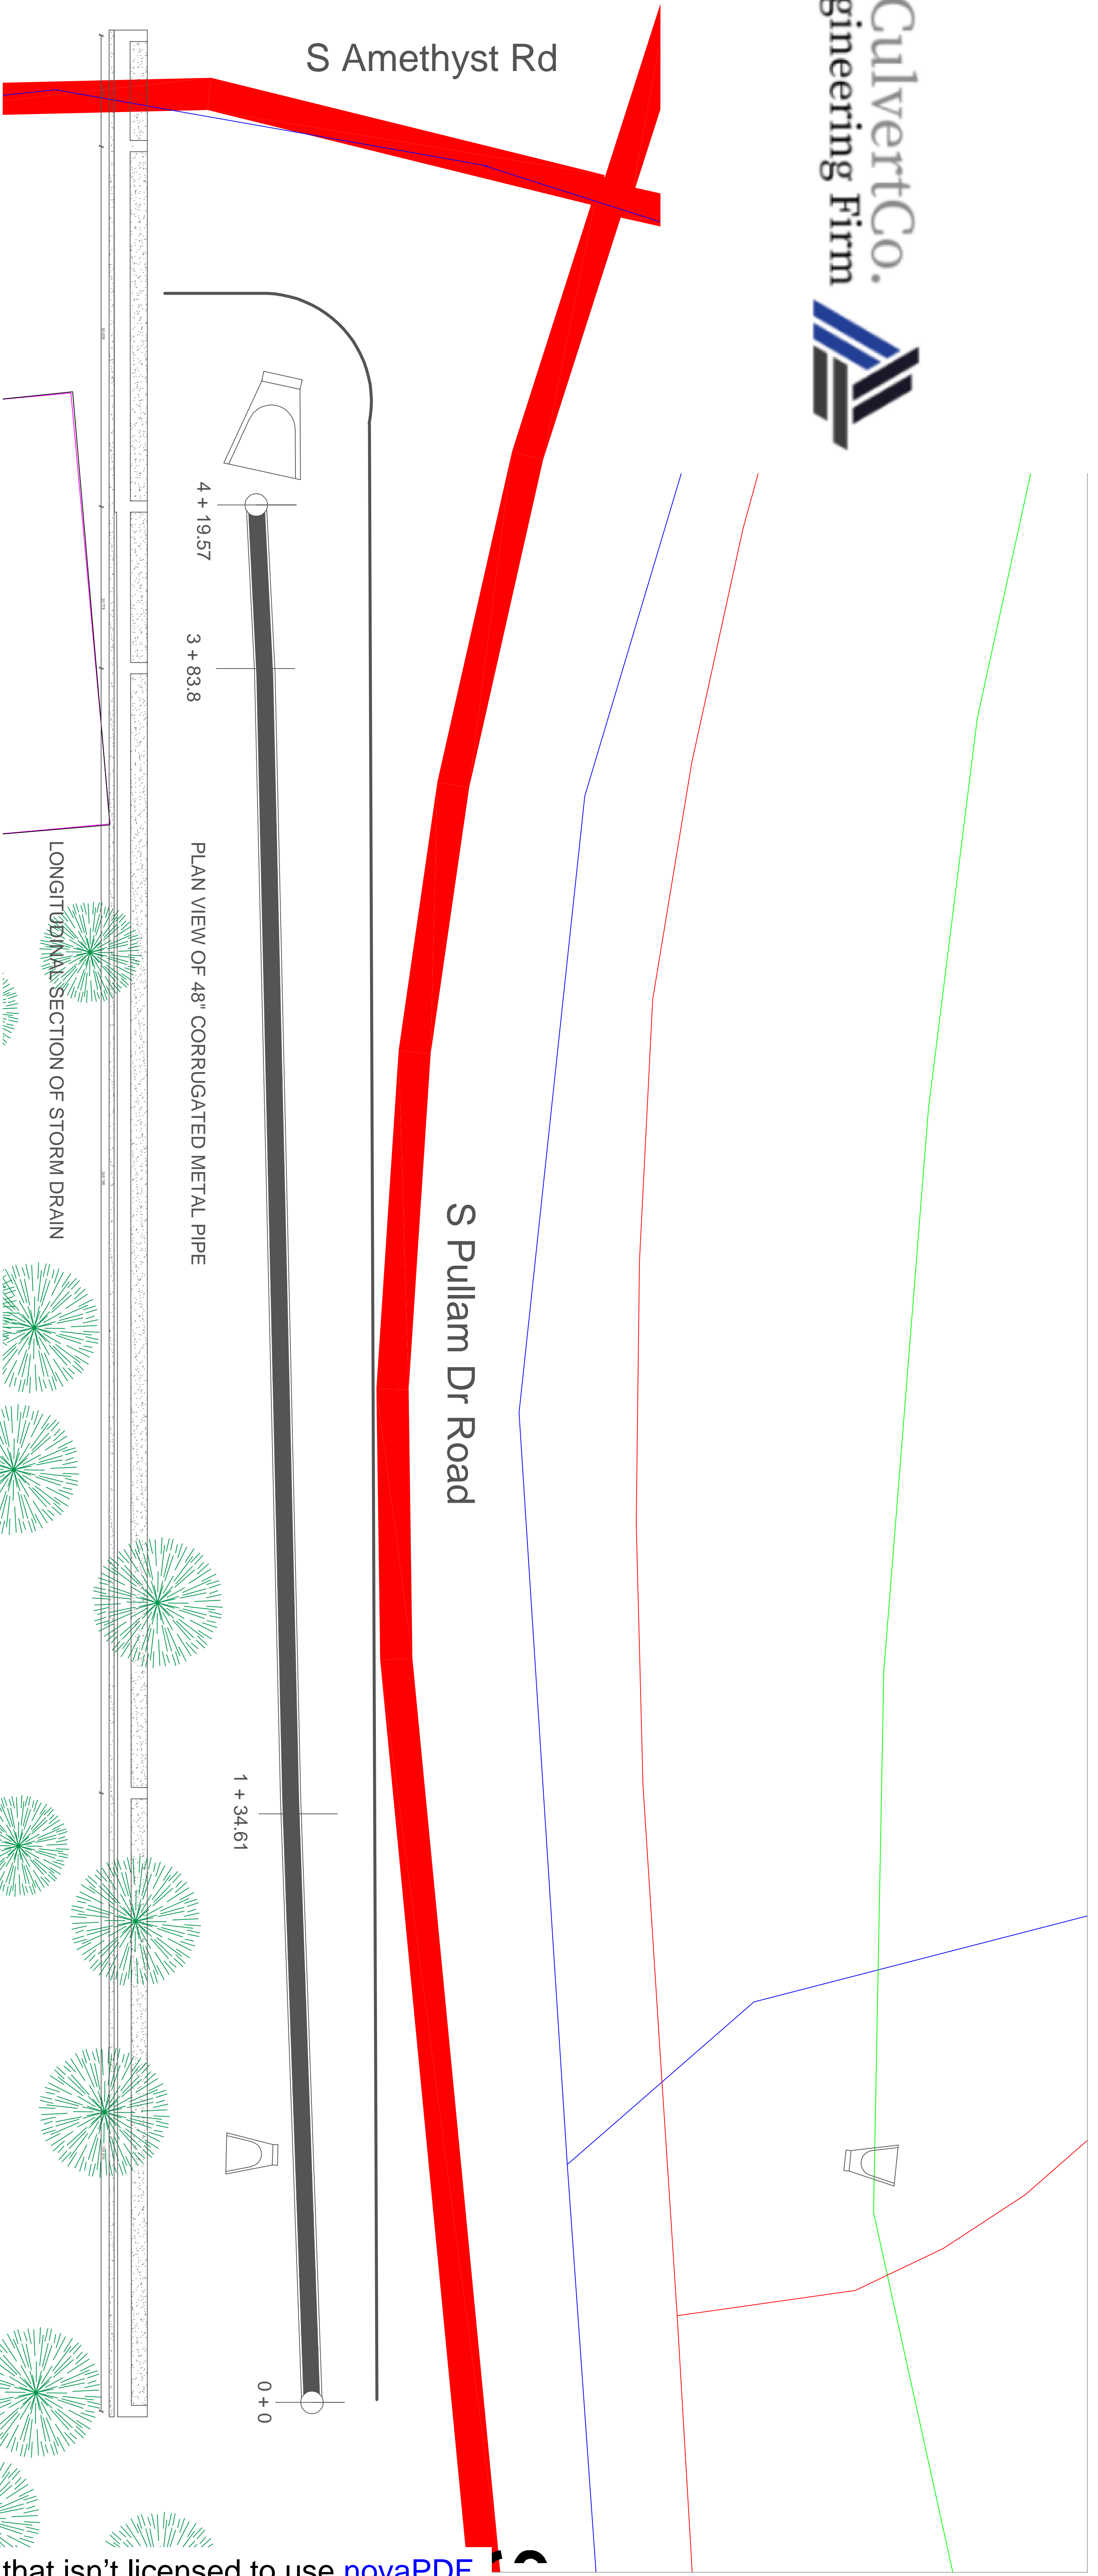



REV.	DESCRIPTION	BY	DATE
1	Initial material and diameter selection	Talal	10/21/20
2	material and diameter changes	Talal	10/30/20

JOB NAME: plan view of CMP 48"
LOCATION: South Pullam Dr, Flagstaff AZ

DRAWN BY: Talal **CHECKED BY:** Sarah
SCALE: 1" = 100'

DATE: 11/05/20

DESCRIPTION:	JOB NUMBER	SHEET
STORM DRAIN ALTERNATIVE	1	8/9

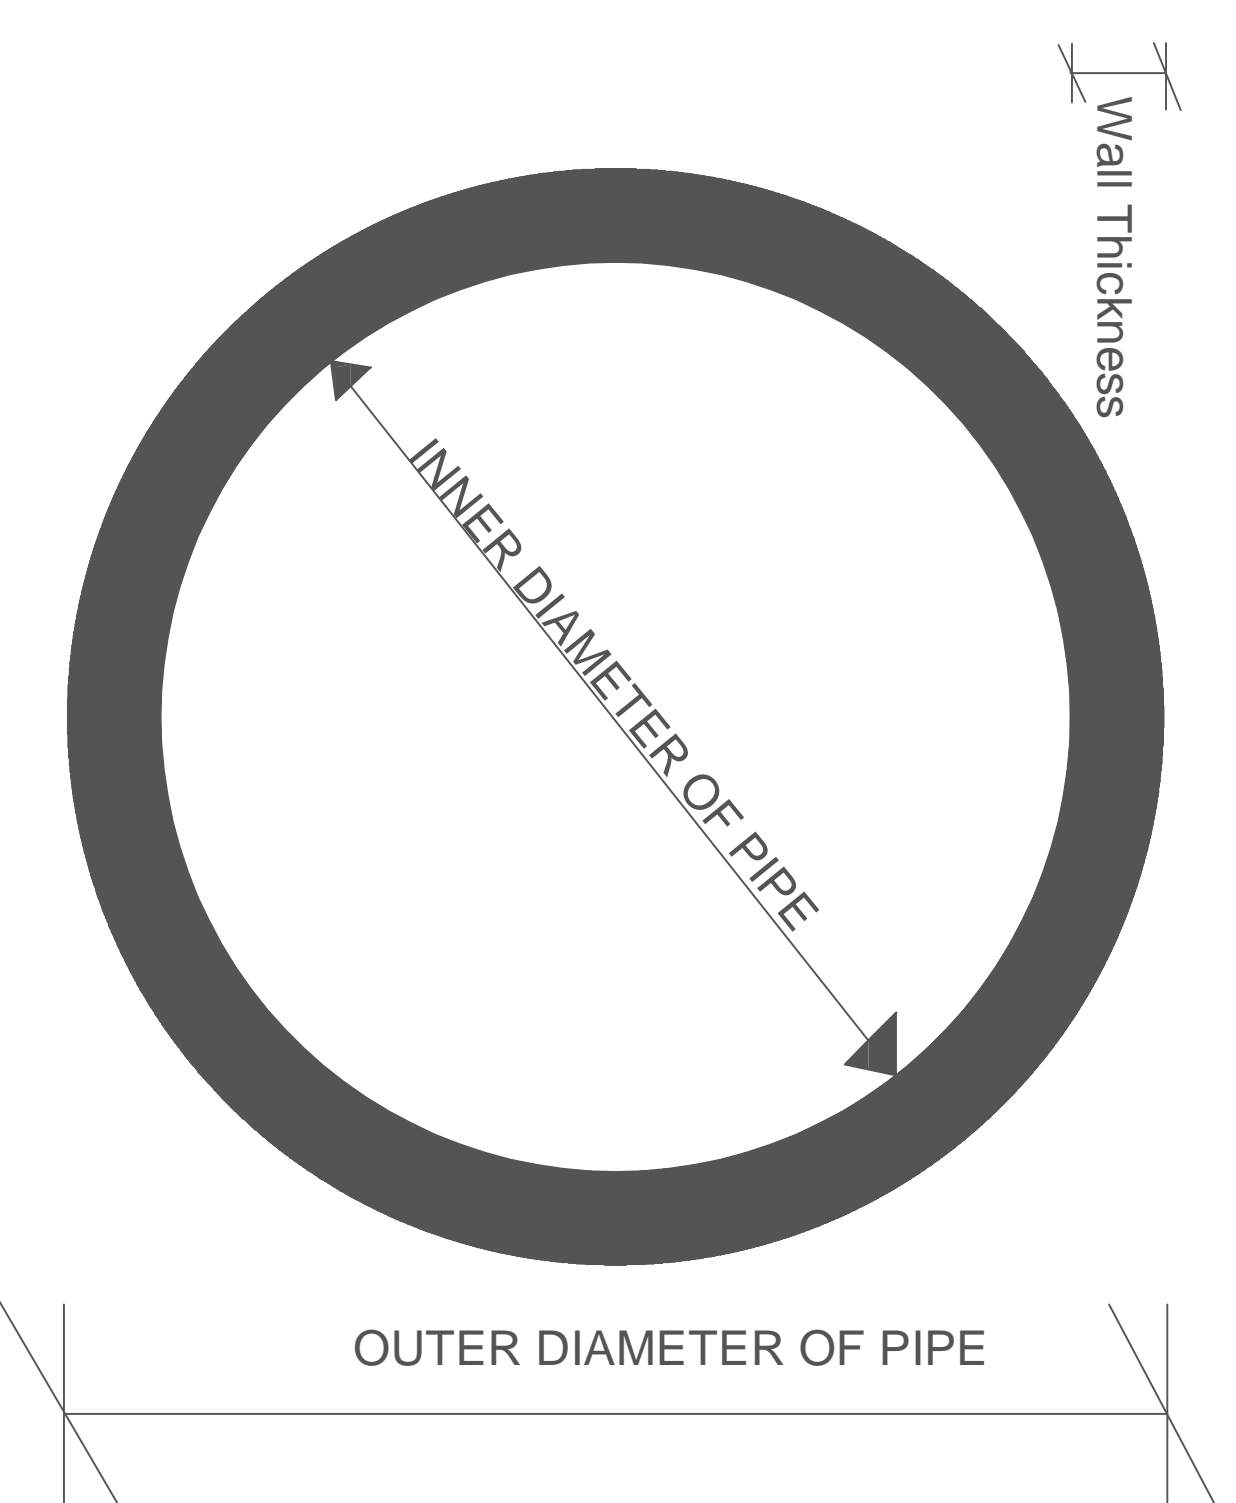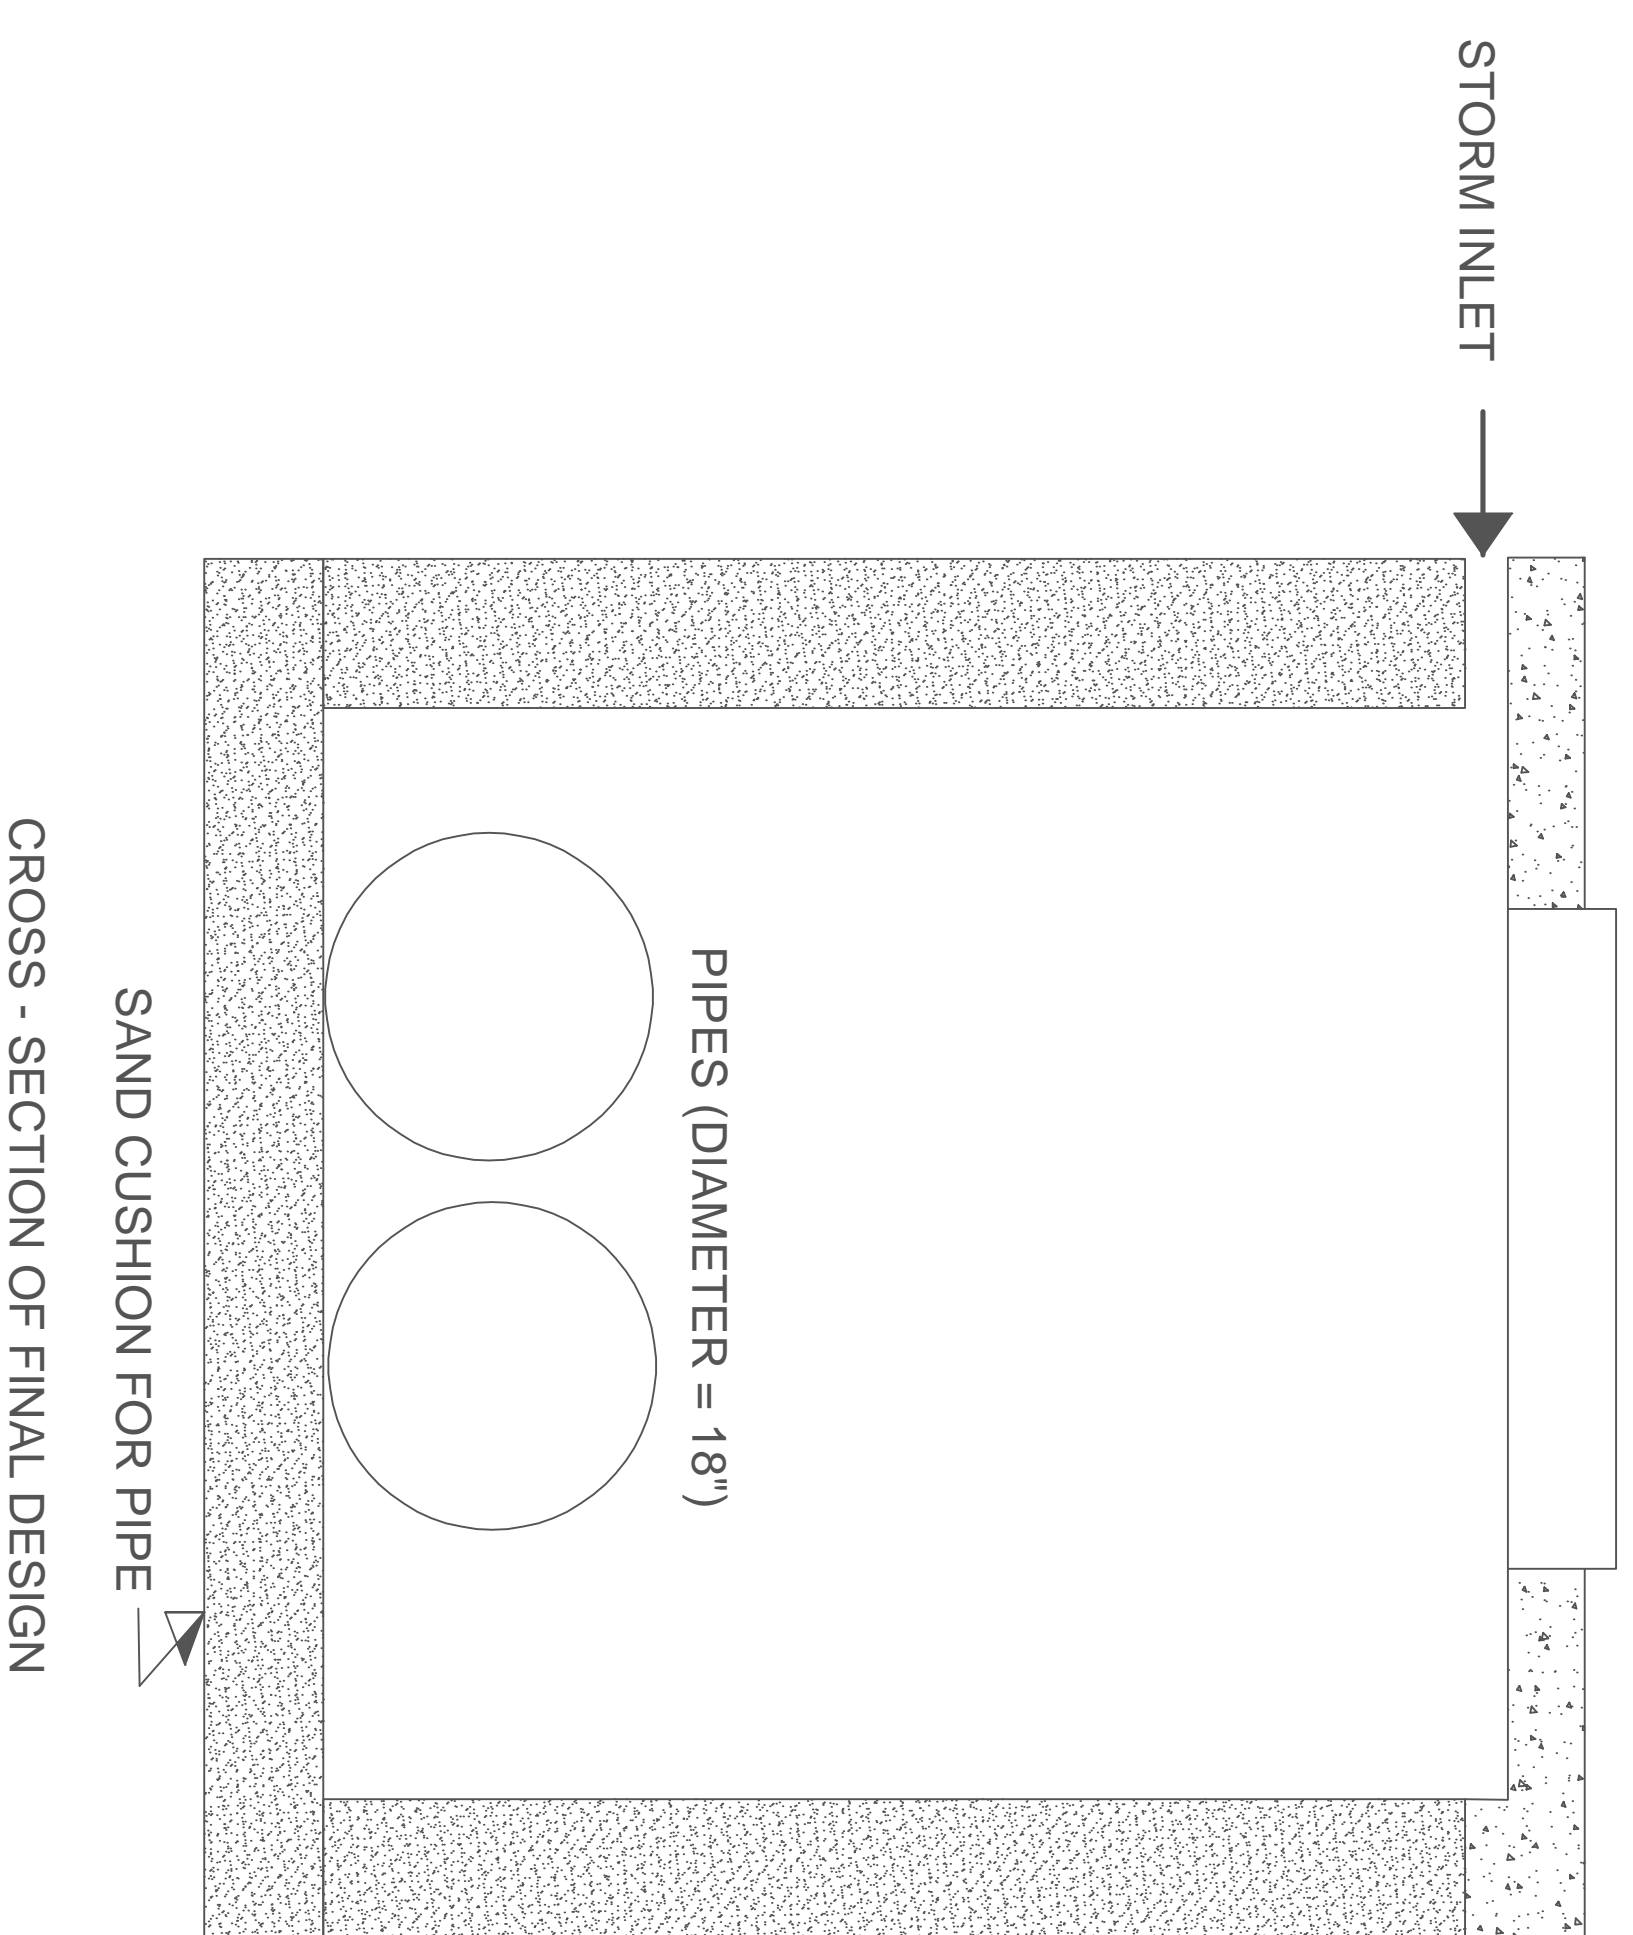

REV.	DESCRIPTION	BY	DATE
1	Initial material and diameter selection	Talal	10/21/20
2	material and diameter changes	Talal	10/30/20
3	inspection chamber removed	Talal	11/20/20

JOB NAME: Cross section of final design
 LOCATION: South Pullam Dr, Flagstaff AZ

DRAWN BY: Talal	CHECKED BY: Sarah
SCALE: 1":100'	
DATE: 11/05/20	
JOB NUMBER	SHEET
1	9/9

DESCRIPTION:
CROSS SECTION OF HDPE PIPE