



|             |                   |       |         |
|-------------|-------------------|-------|---------|
| Name:       | City of Flagstaff | Date: | 4/15/20 |
| Client:     | Noah Tison        | Date: | 4/15/20 |
| Drawn by:   | Gary Miller       | Date: | 4/14/20 |
| Checked by: |                   |       |         |

CENE 486 Switzer Canyon Wash Project Culvert Details

|        |         |
|--------|---------|
| Date:  | 4/15/20 |
| Scale: | N.T.S   |
| Sheet: | P3      |
|        | 4 of 5  |

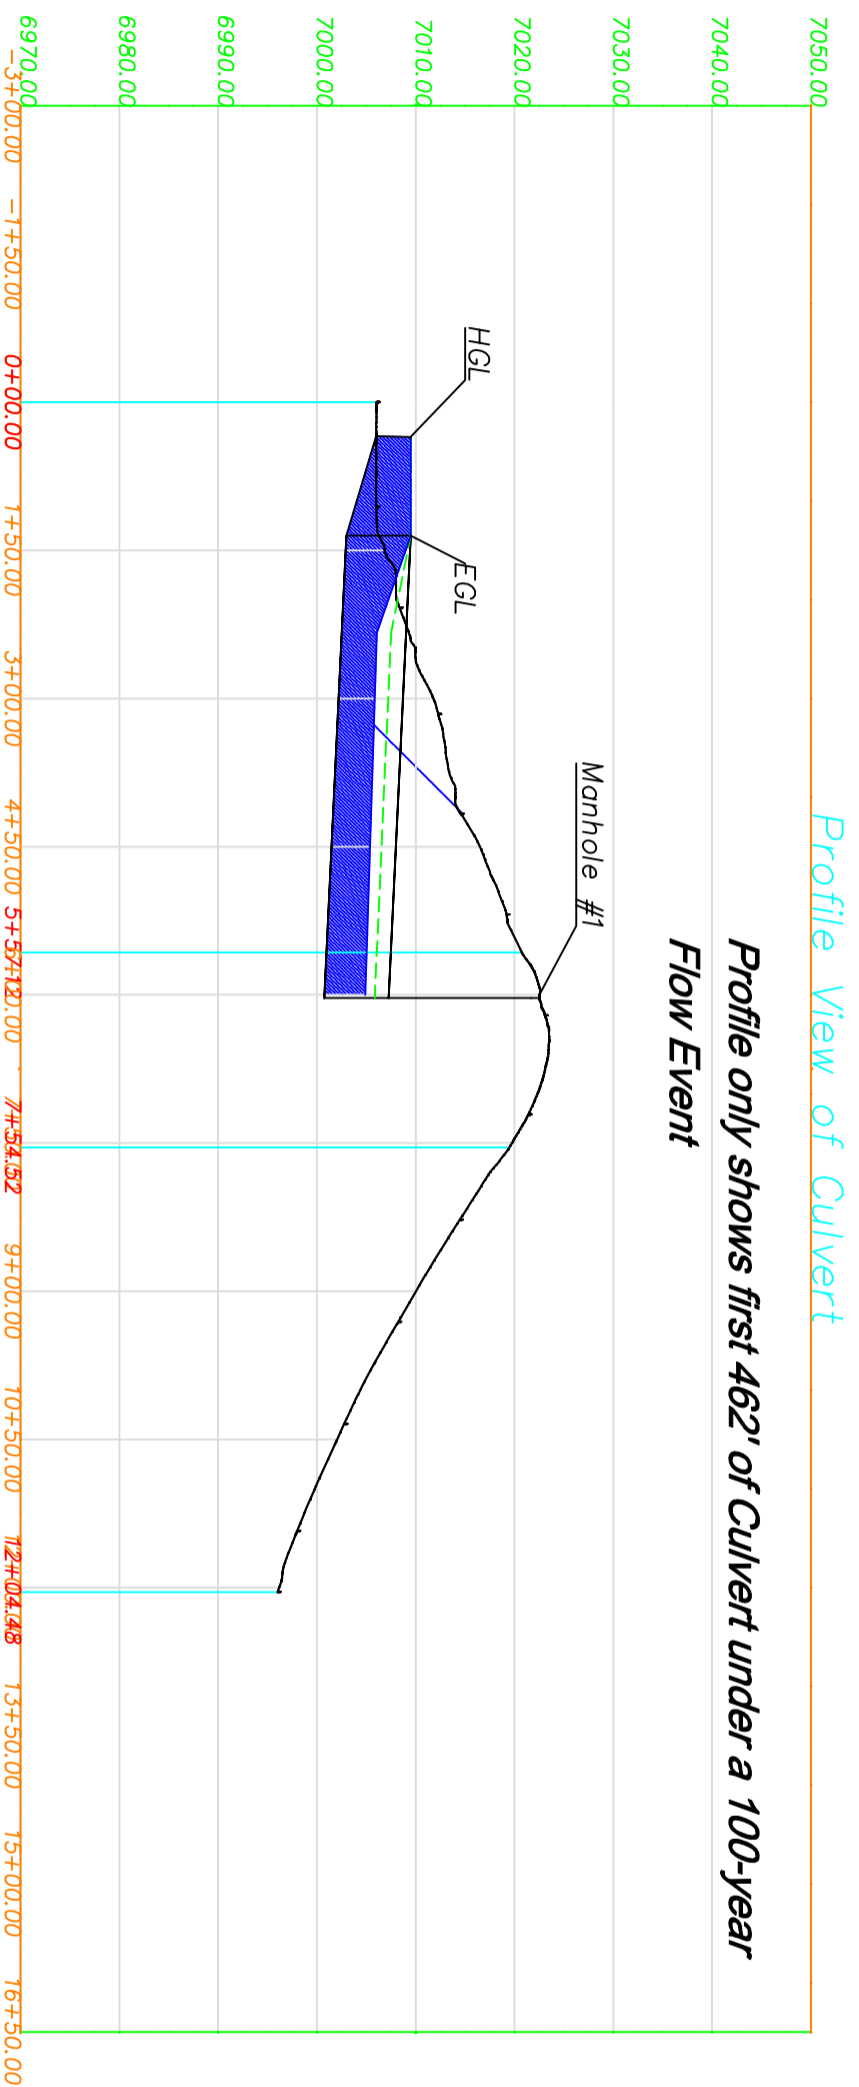

*Profile View of Culvert*

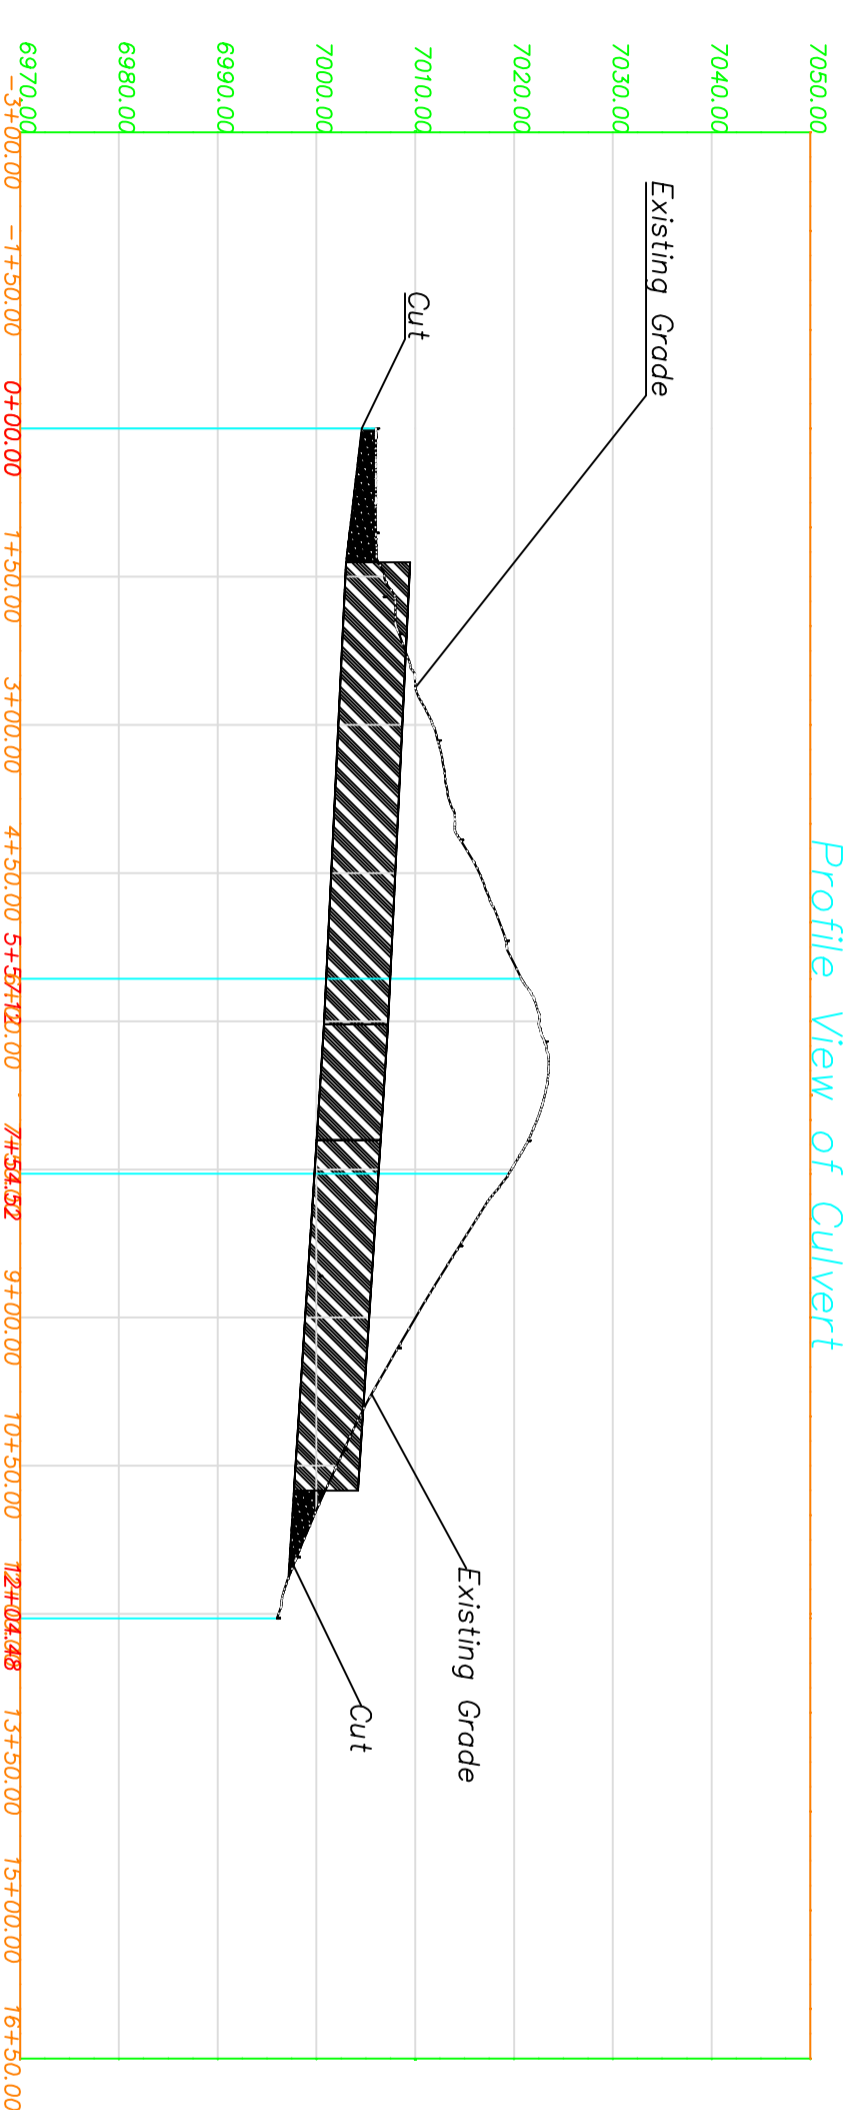

|                         |         |
|-------------------------|---------|
| Name:                   | Date:   |
| City of Flagstaff       | 4/15/20 |
| Drawn by: Noah Tison    | 4/15/20 |
| Checked by: Gary Miller | 4/14/20 |

CENE 486 Switzer Canyon Wash Project Culvert Details

|        |           |
|--------|-----------|
| Date:  | 4/15/20   |
| Scale: | 1' = 250' |
| Sheet: | P4        |
|        | 5 of 5    |