





Proposed channel dimensions

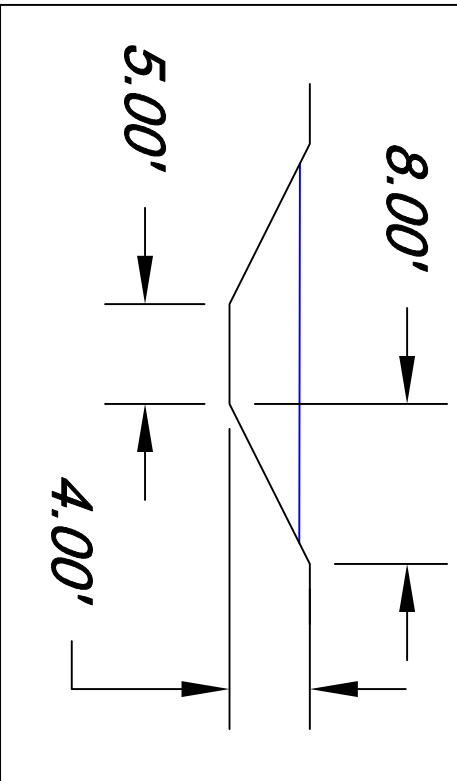

Profile View of Reach 1 Cross Section

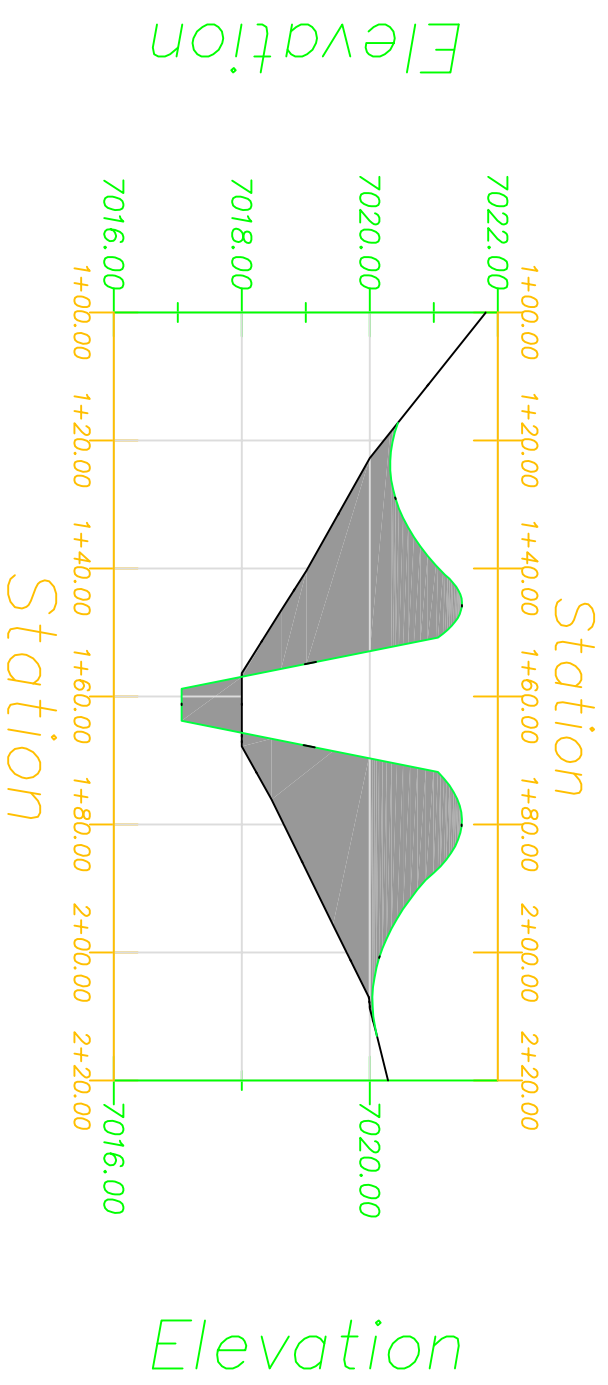

Profile View of Reach 2 Cross Section

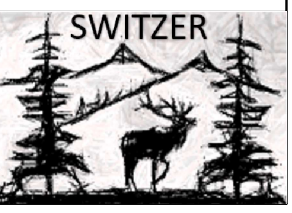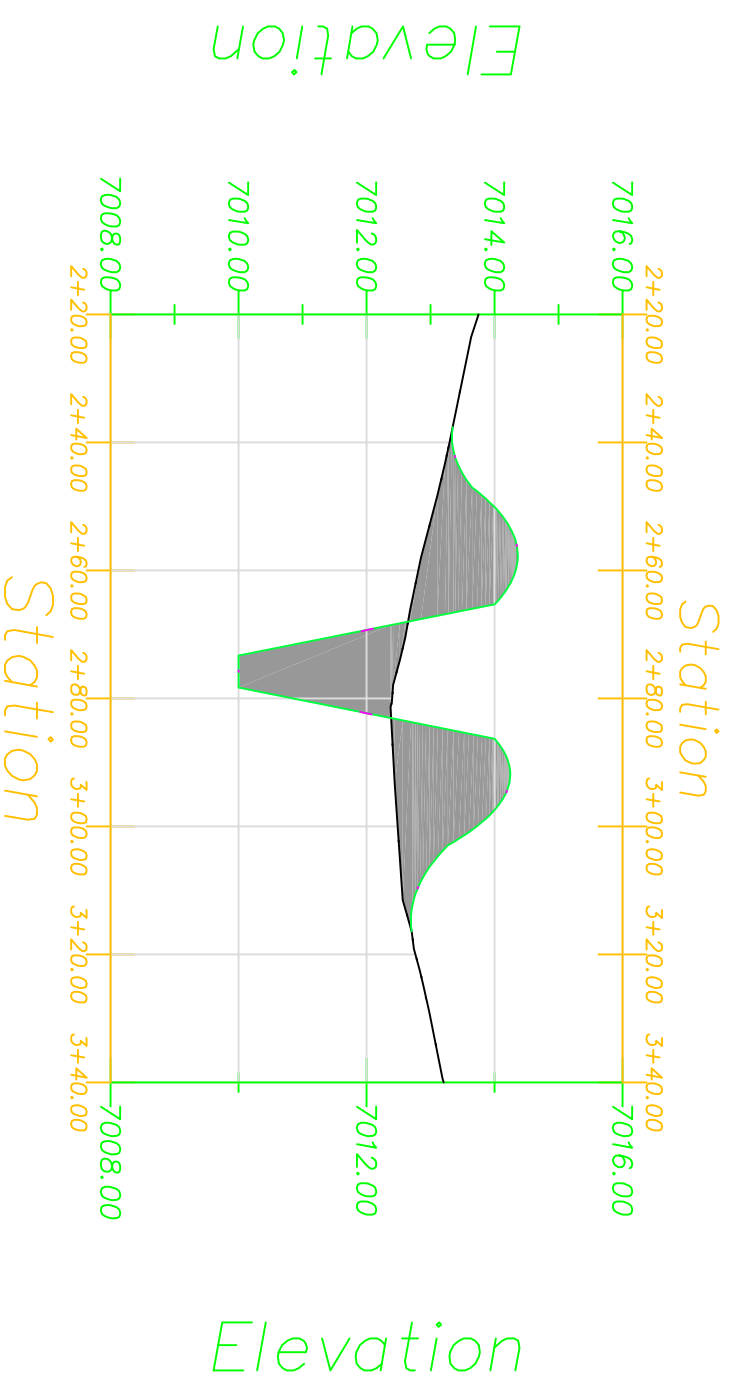

Name:	City of Flagstaff	Date:	4/16/20
Client:	Kara Coffel	Drawn by:	4/15/20
Drawn by:	Gary Miller	Checked by:	4/14/20

CENE 486 Switzer Canyon Wash Project
Natural Channel Profiles 1&2

Date:

4/16/20


Scale:

1" = 30'



Sheet:

P1
2 of 5

Profile View of Reach 3 Cross Section

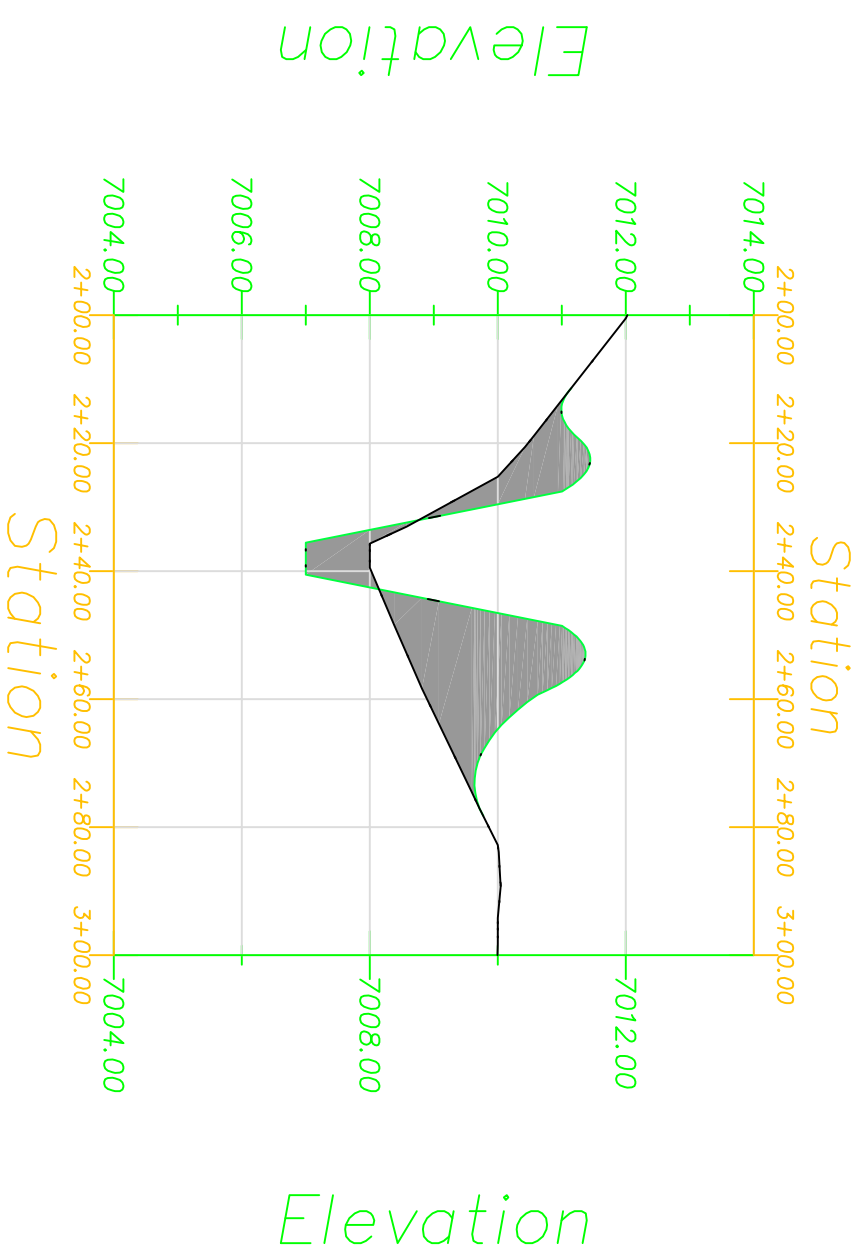

Profile View of Entrance to Culvert

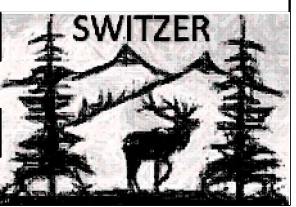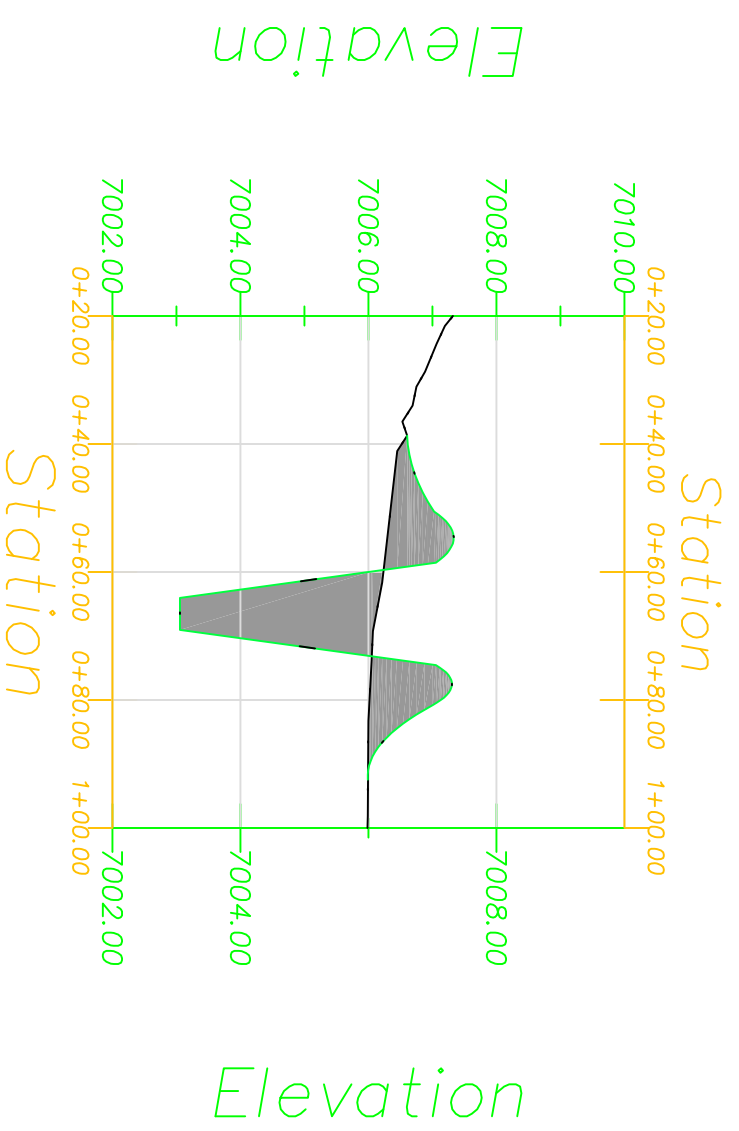

Name:	City of Flagstaff	Date:	4/16/20
Client:	Kara Coffel	Drawn by:	4/15/20
Drawn by:	Gary Miller	Checked by:	4/14/20

CENE 486 Switzer Canyon Wash Project
Natural Channel Profiles 3&4

Date:	4/16/20
Scale:	1" = 30'
Sheet:	P2
	3 of 5