



### Plan View

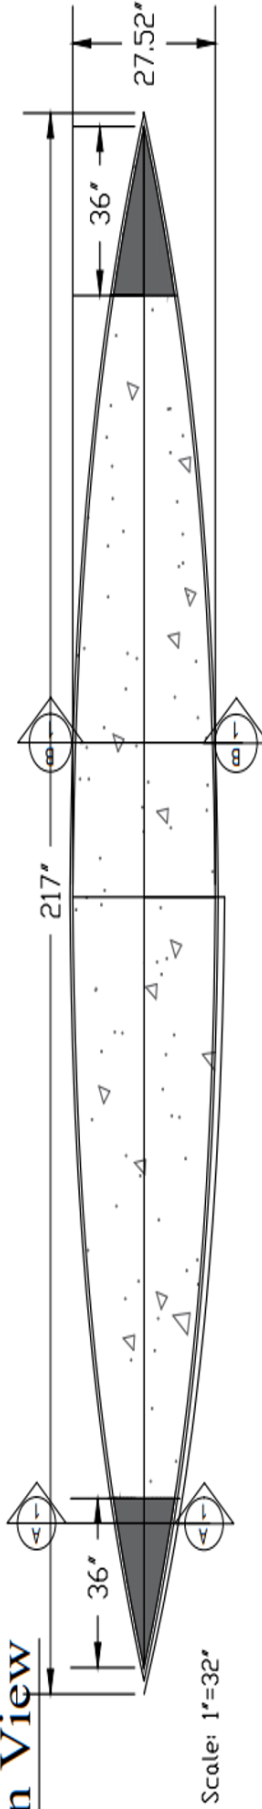


Scale: 1"=32'

### Profile View

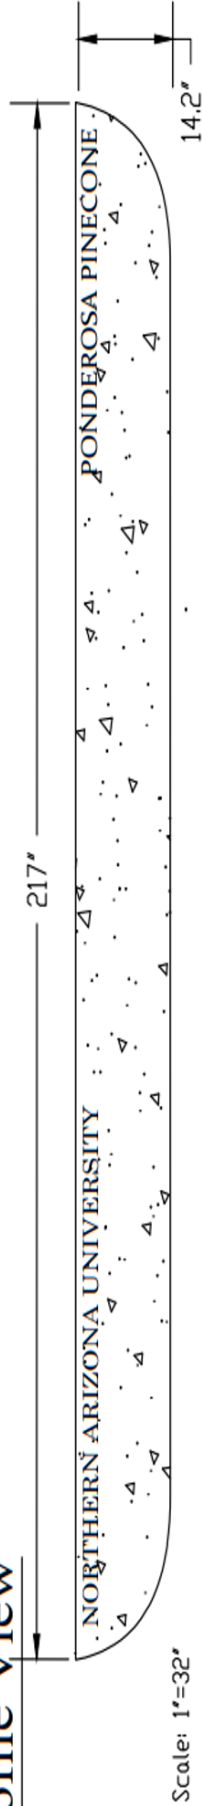

Scale: 1"=32'


### Section A-1

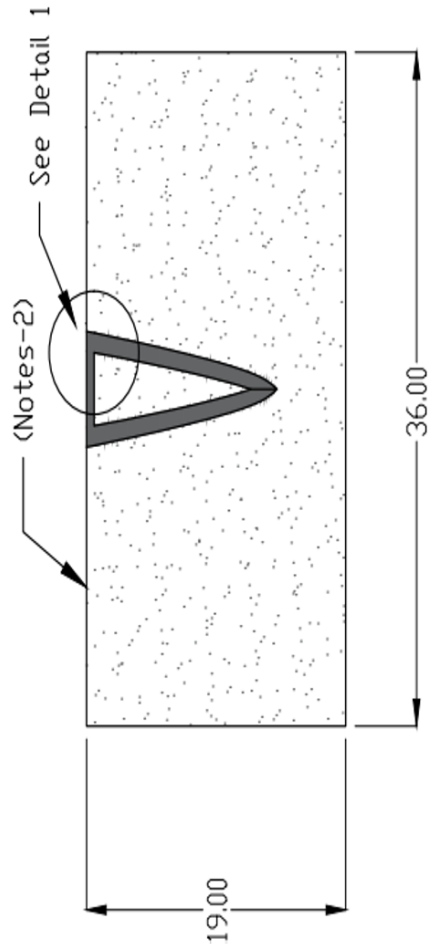

See Sheet 2 For Notes and Materials

Scale: 1"=16'

### Section B-1

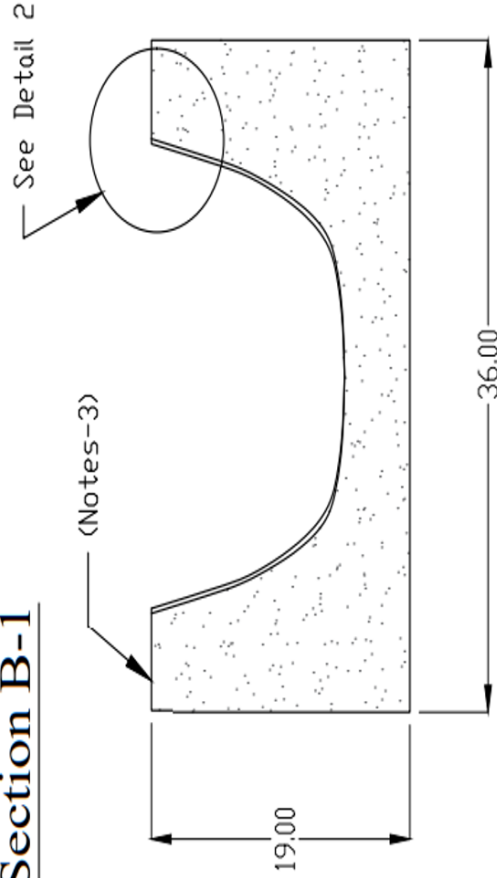

Scale: 1"=16'