

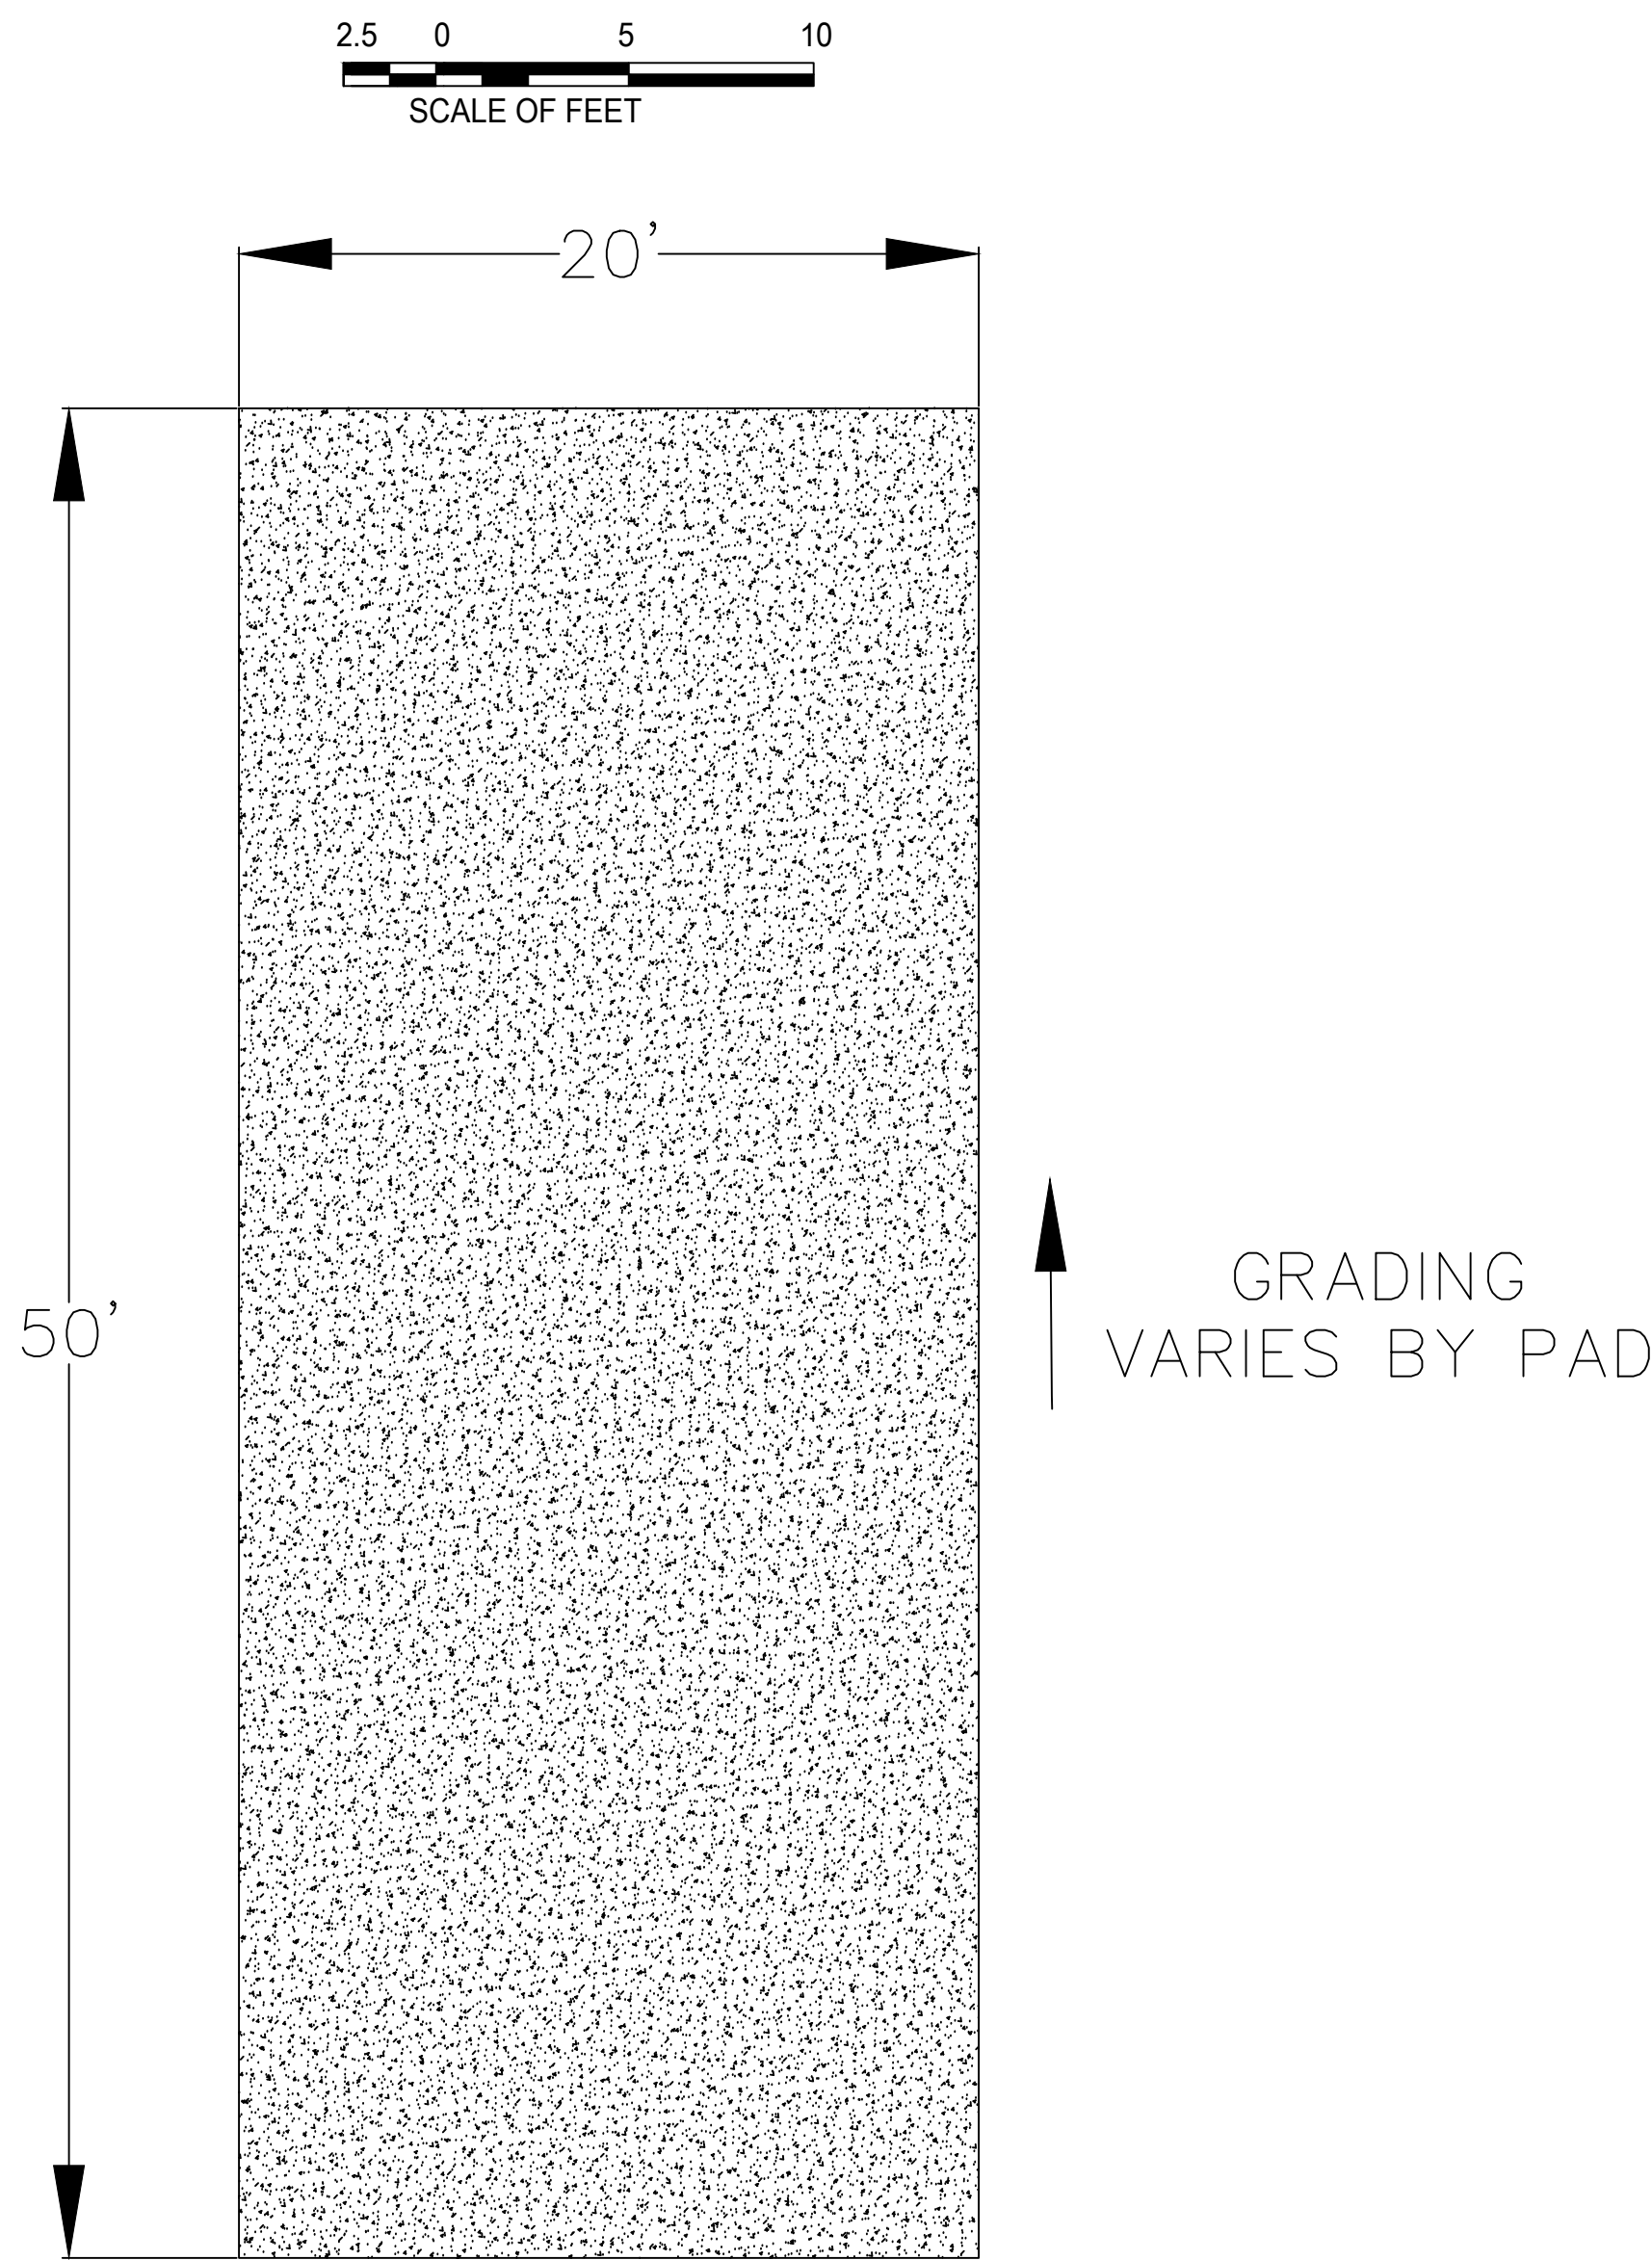



PROPOSED RV PAD TOP DOWN VIEW


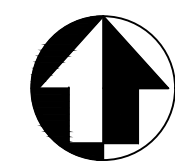


PROPOSED RV PAD CROSS SECTION



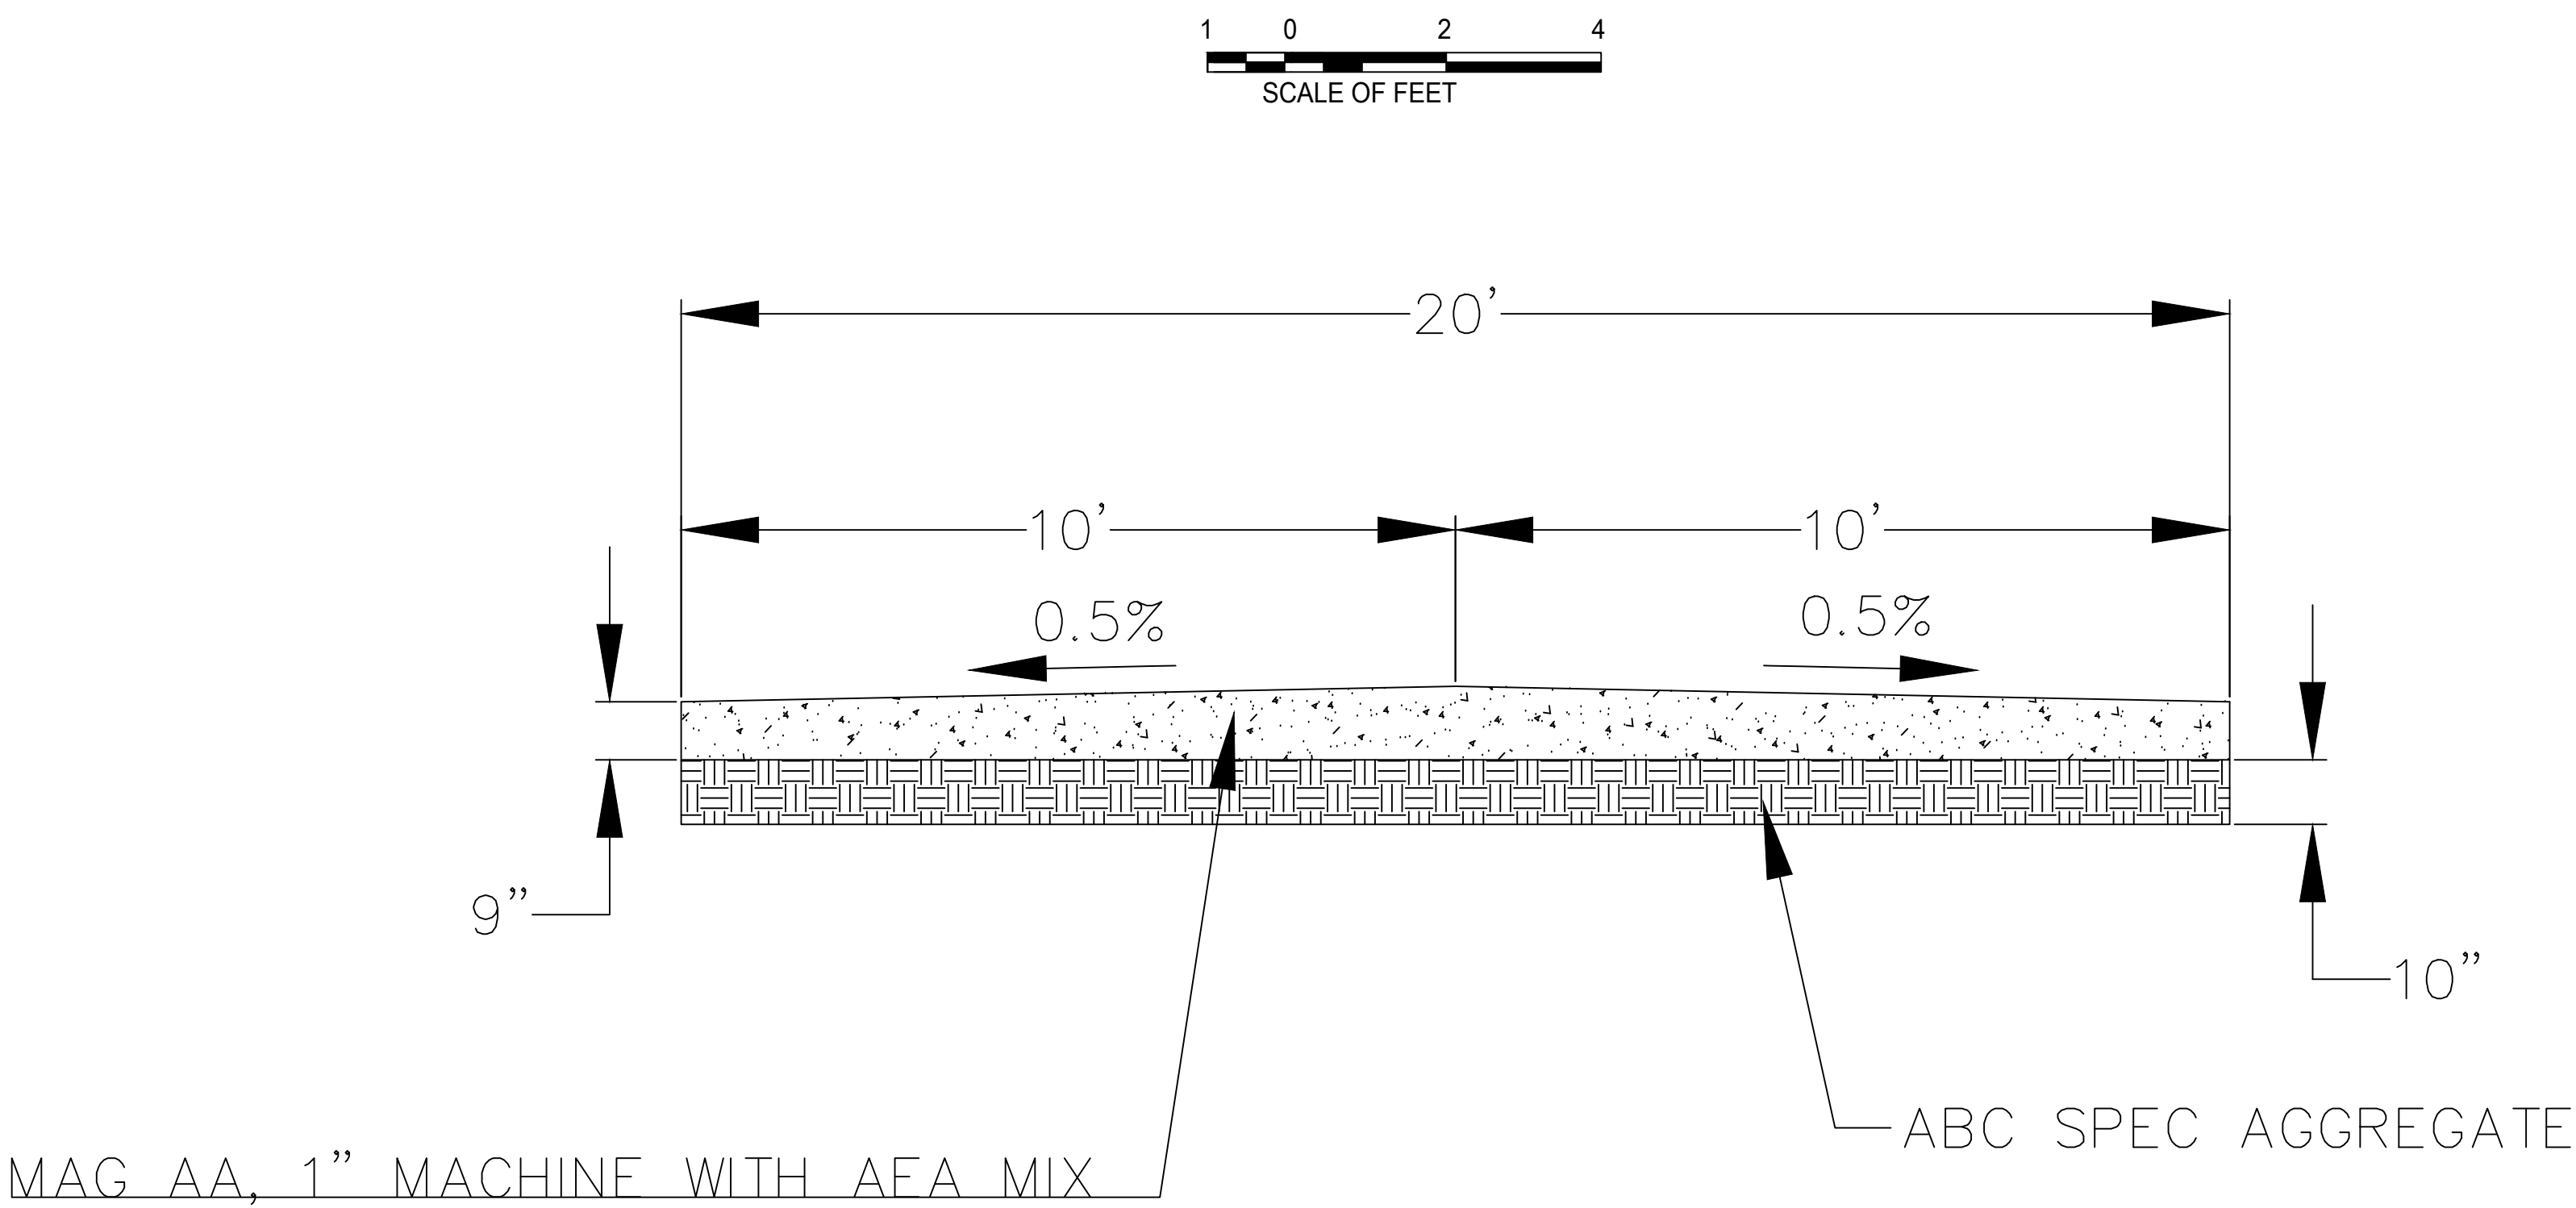


<i>Draft CD's Preliminary Not For Construction</i>	A/E FIRM PRIME/ARCHITECT XXXXXXXXXXXXXXXXXX	DESIGNED:	SUB SHEET NO.	TITLE OF SHEET	DRAWING NO.
	CIVIL: XXXXXXXXXXXXXXXXXX				$\frac{1}{2}$
		TECH. REVIEW:			PMIS/PKG NO.
		DATE: 3/23/2025			XXXXXX SHEET
RV PAD DETAILS					<u>19</u> OF <u>20</u>

20' RV PAD SIDE TYPICAL CROSS SECTION

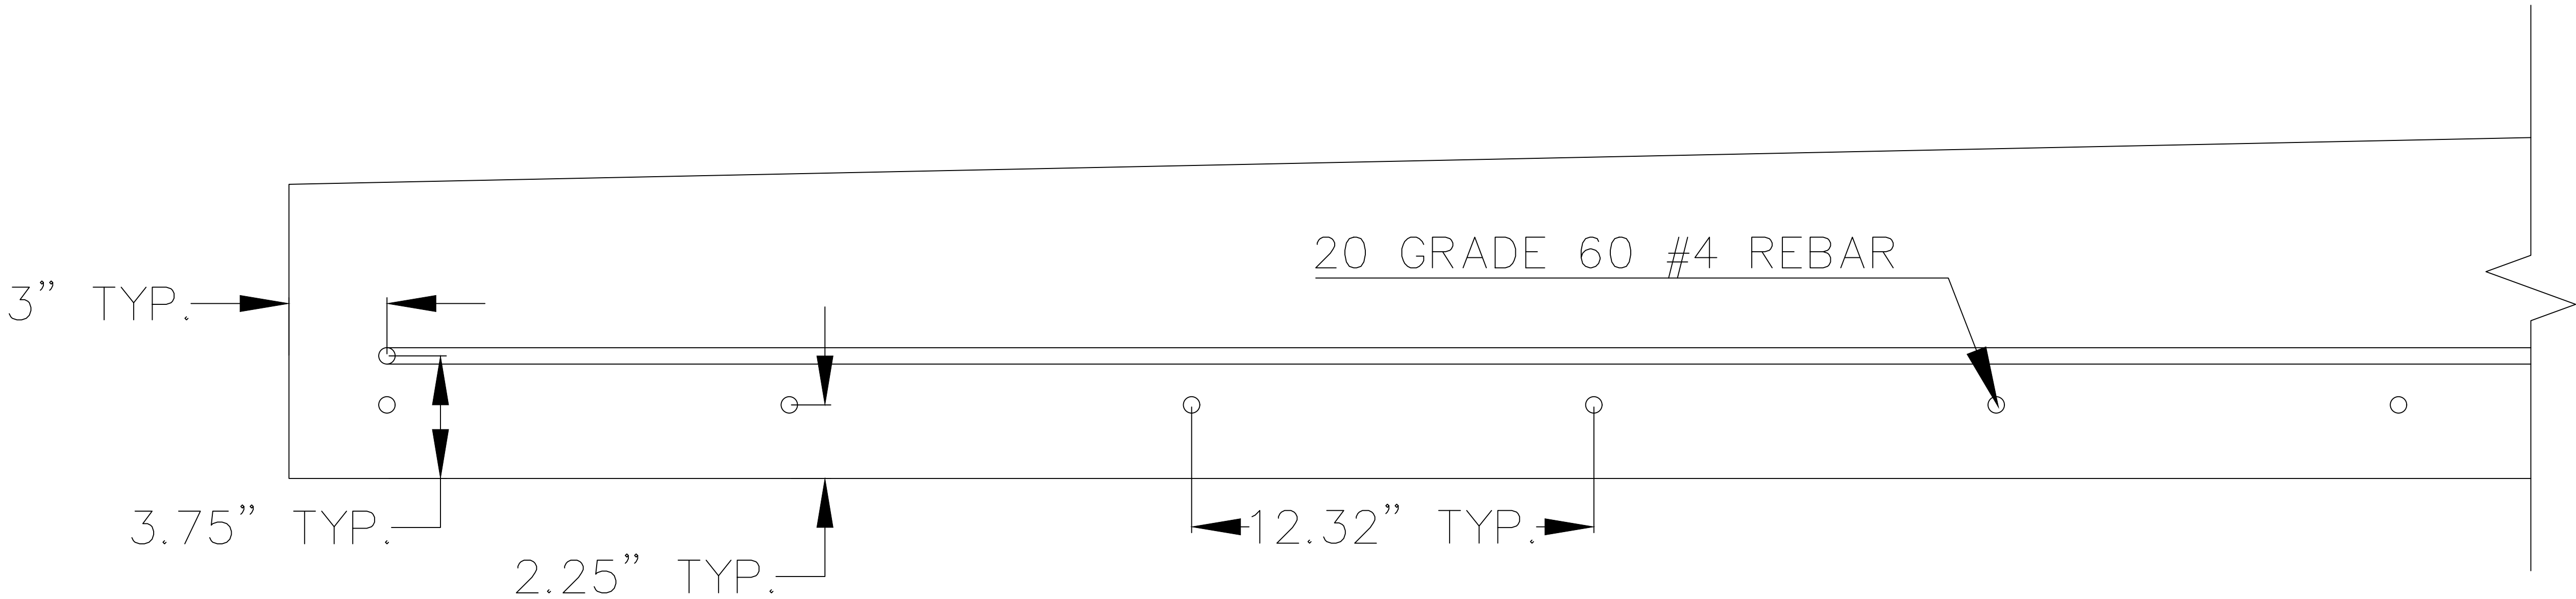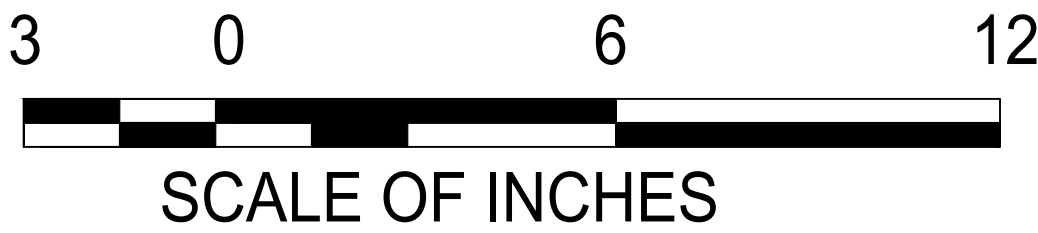

50' RV PAD SIDE TYPICAL CROSS SECTION

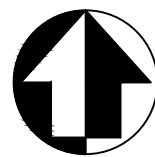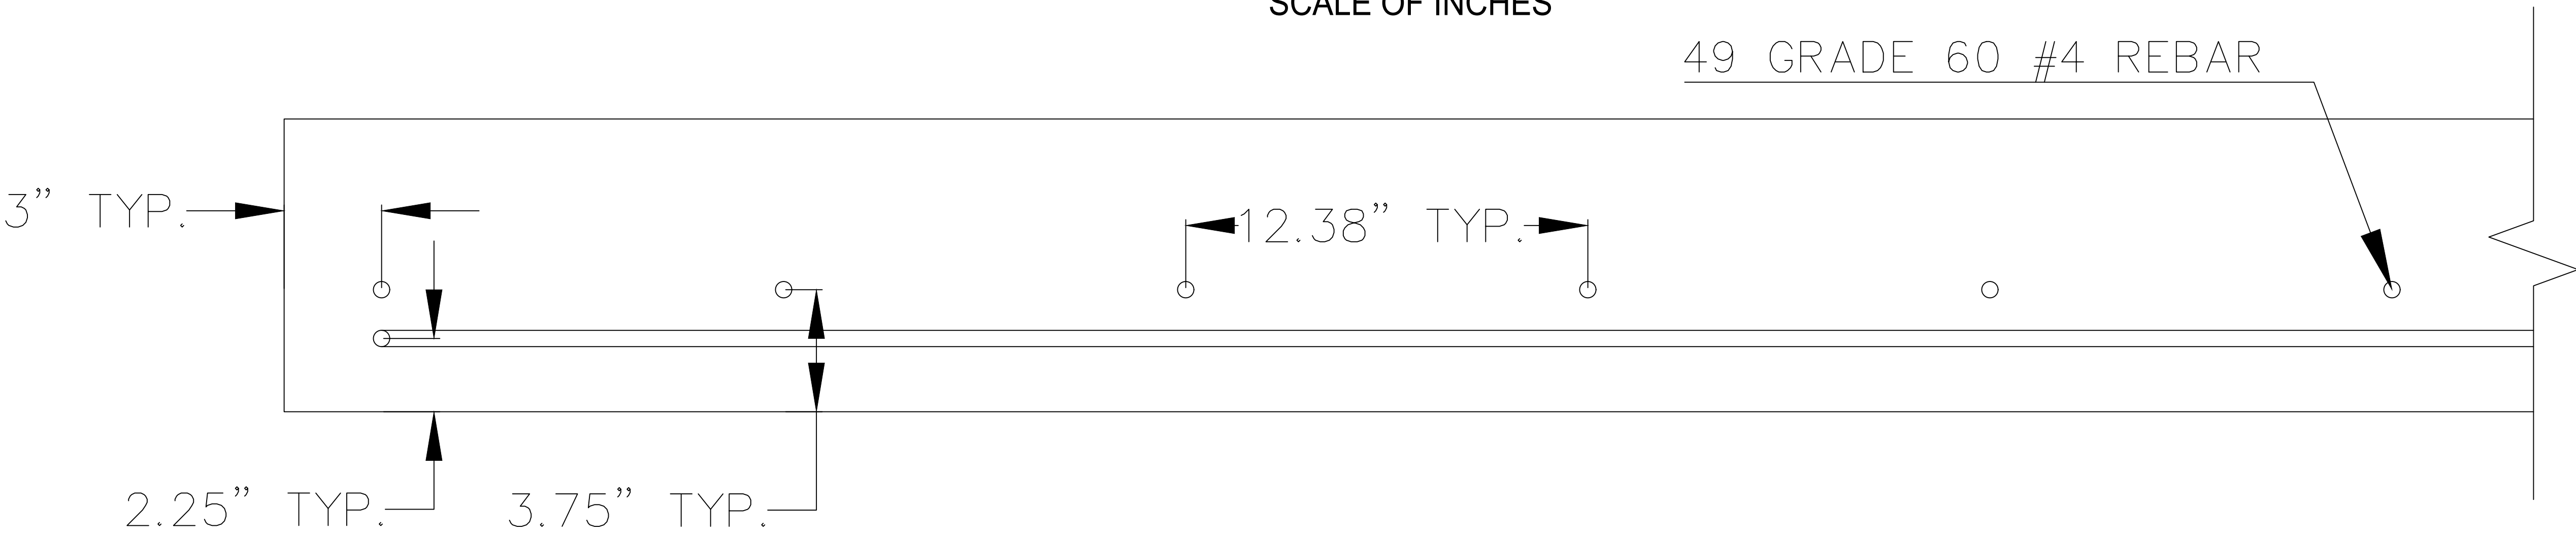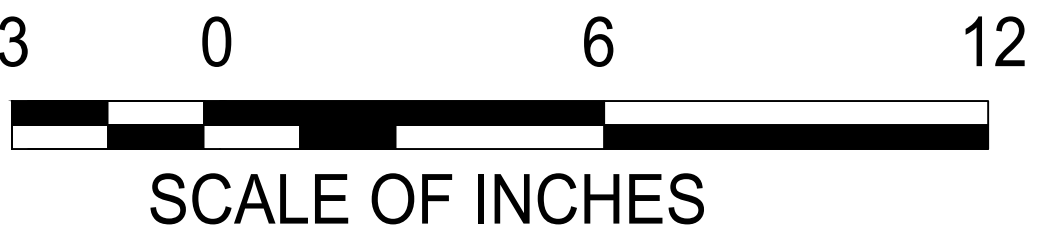

Draft CD's Preliminary Not For Construction	A/E FIRM PRIME/ARCHITECT XXXXXXXXXXXX	DESIGNED:	SUB SHEET NO.	TITLE OF SHEET	DRAWING NO. 2 2
	CIVIL: XXXXXXXXXXXX				PMIS/PKG NO. XXXXX
		TECH. REVIEW:			SHEET
		DATE: 3/23/2025			20 of 20